




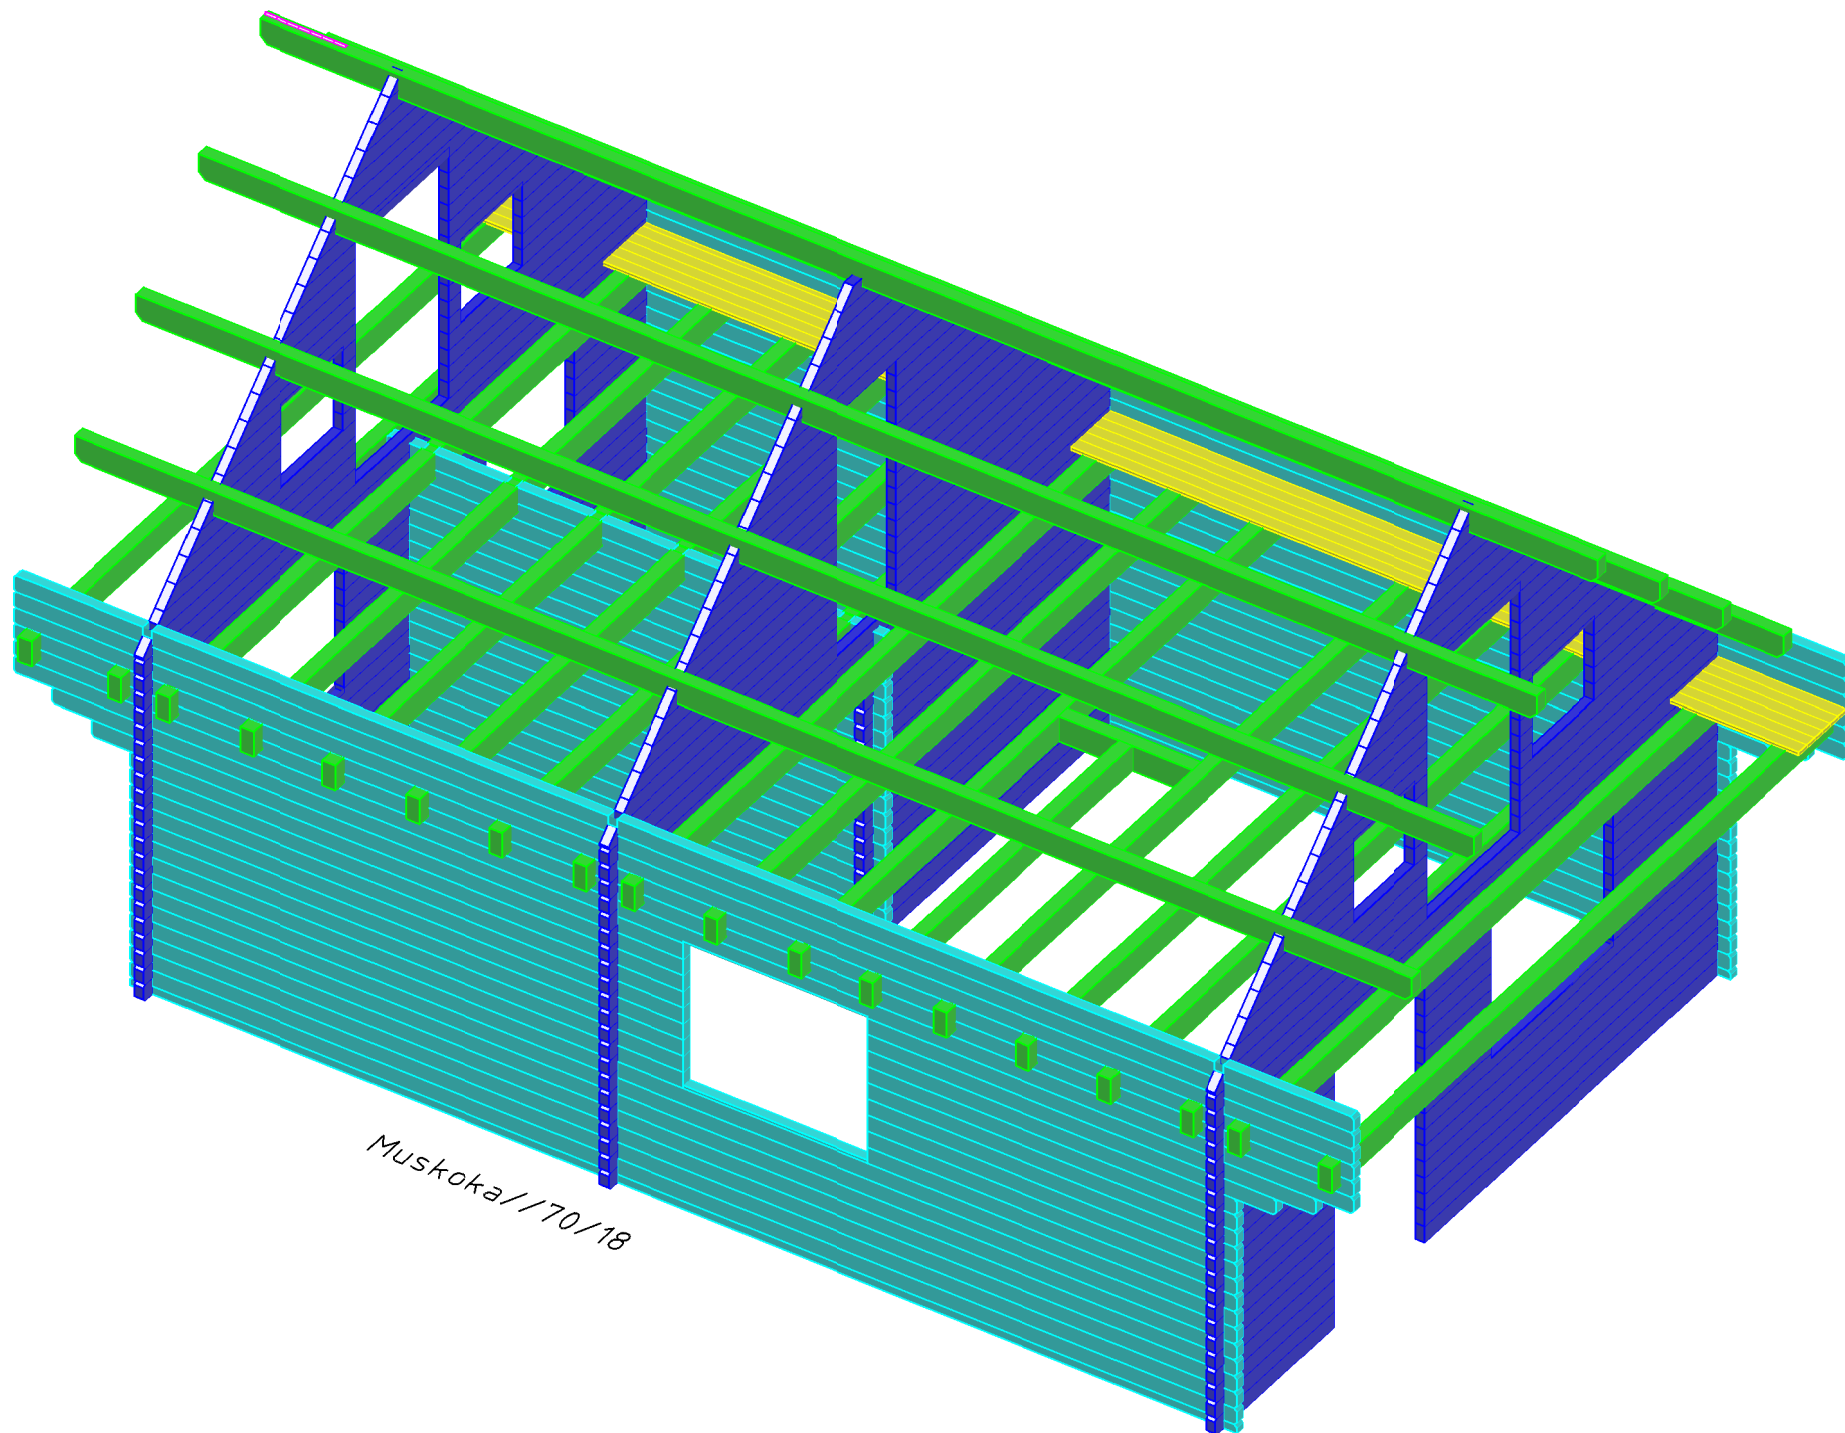


Muskoka//70/18

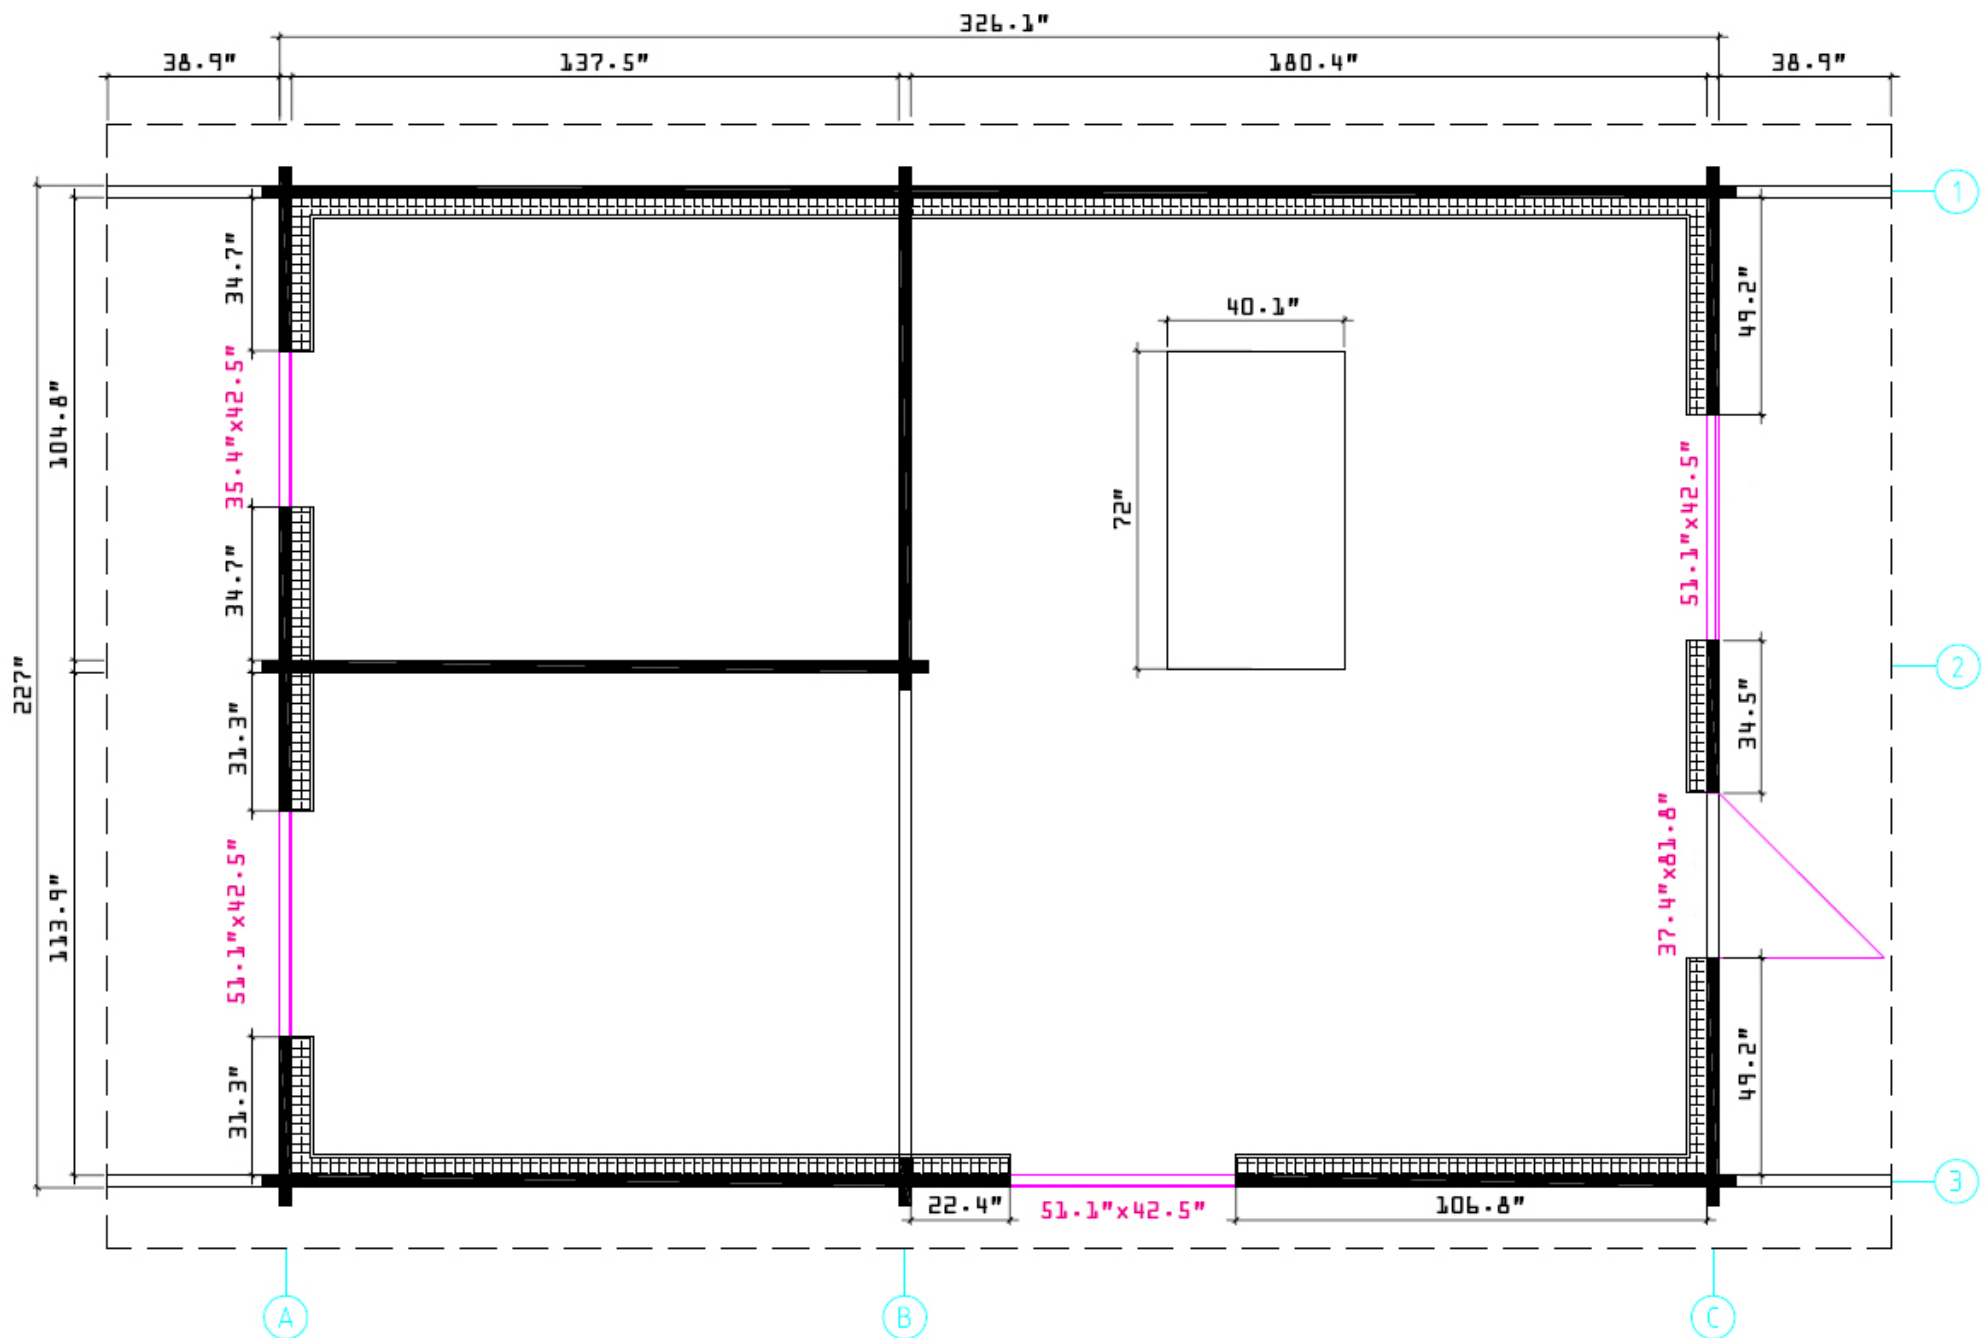


MUSKOKA // 70 / 18 - FLOOR PLAN

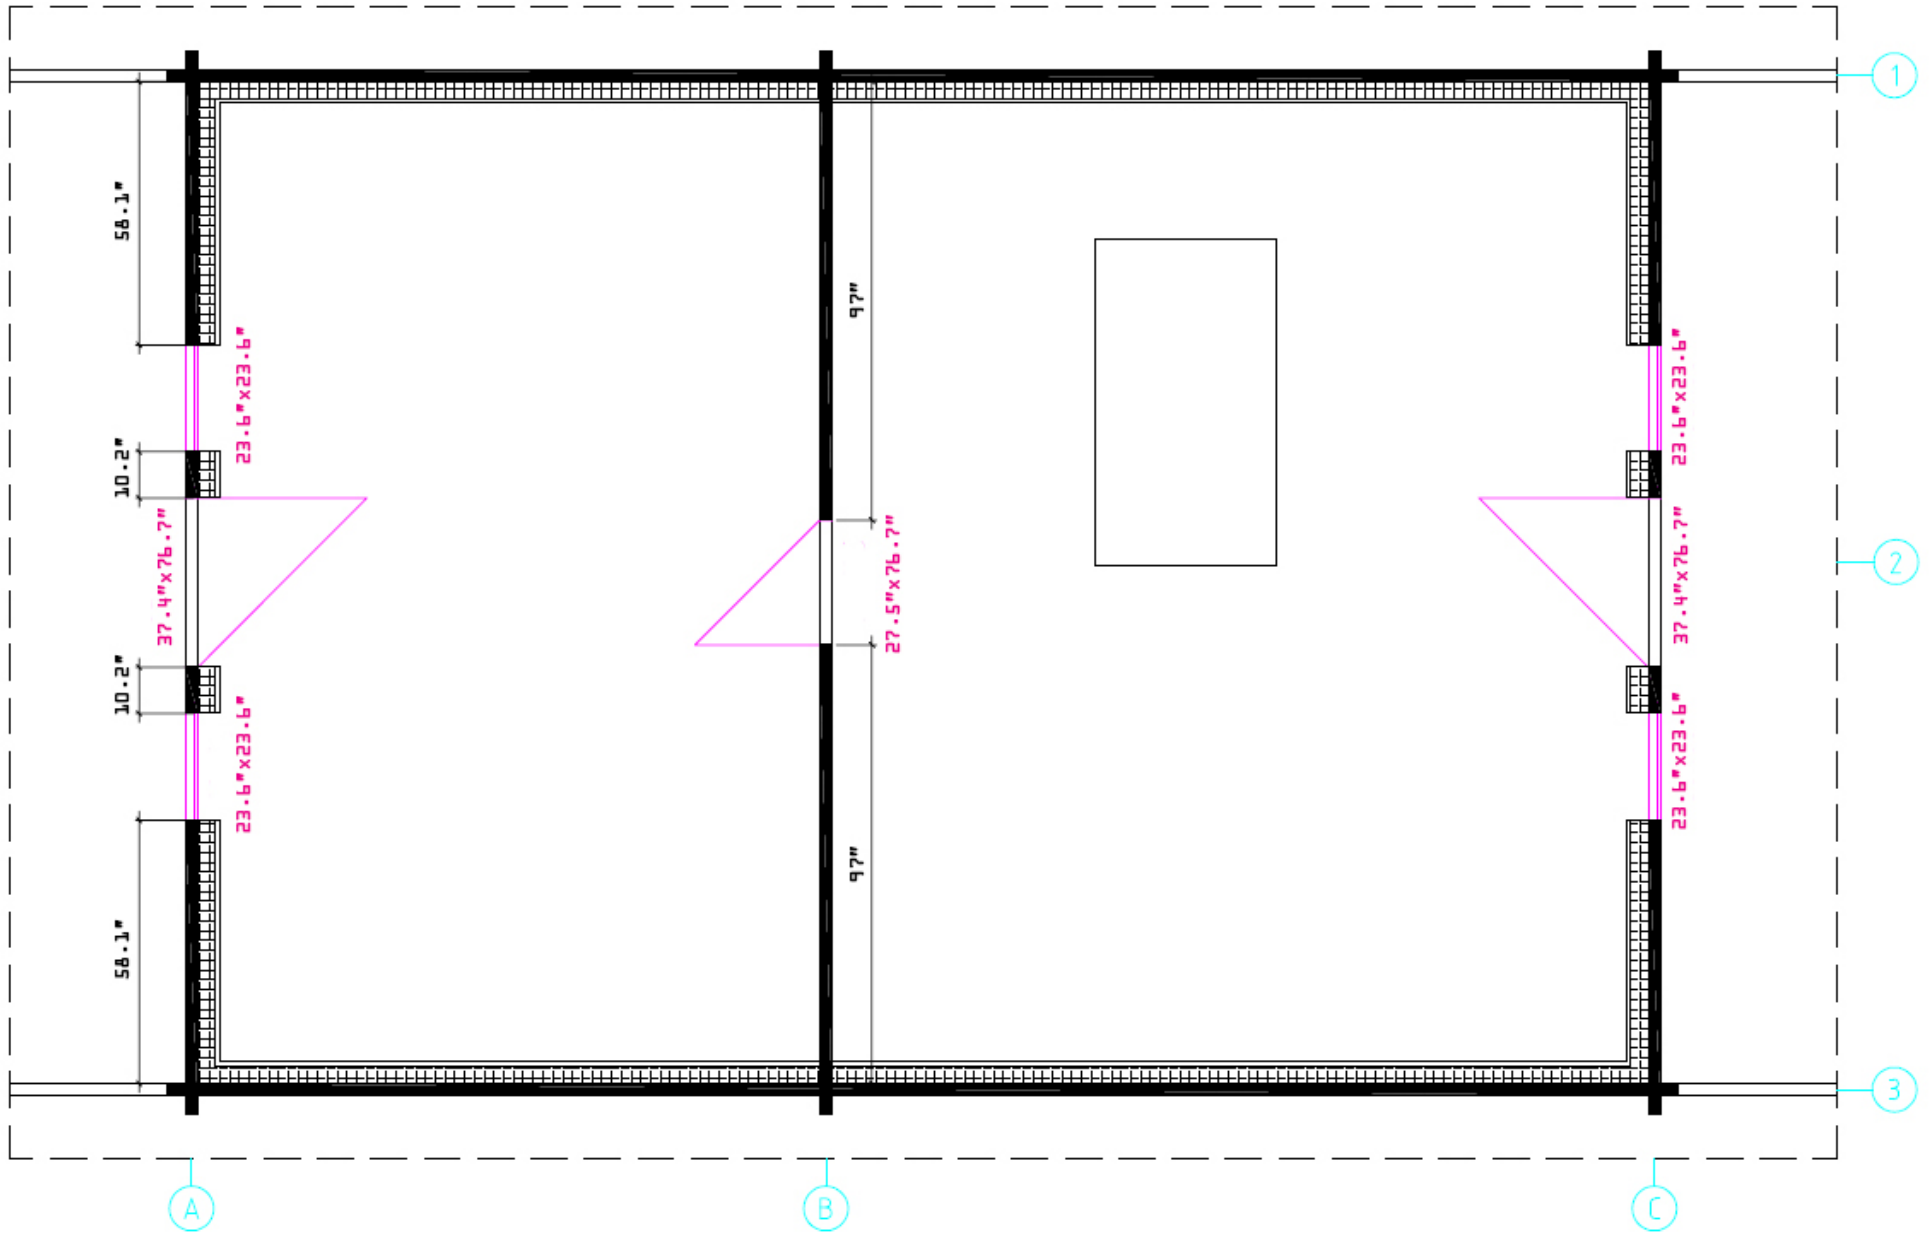


MUSKOKA // 70 / 18 - SECOND FLOOR

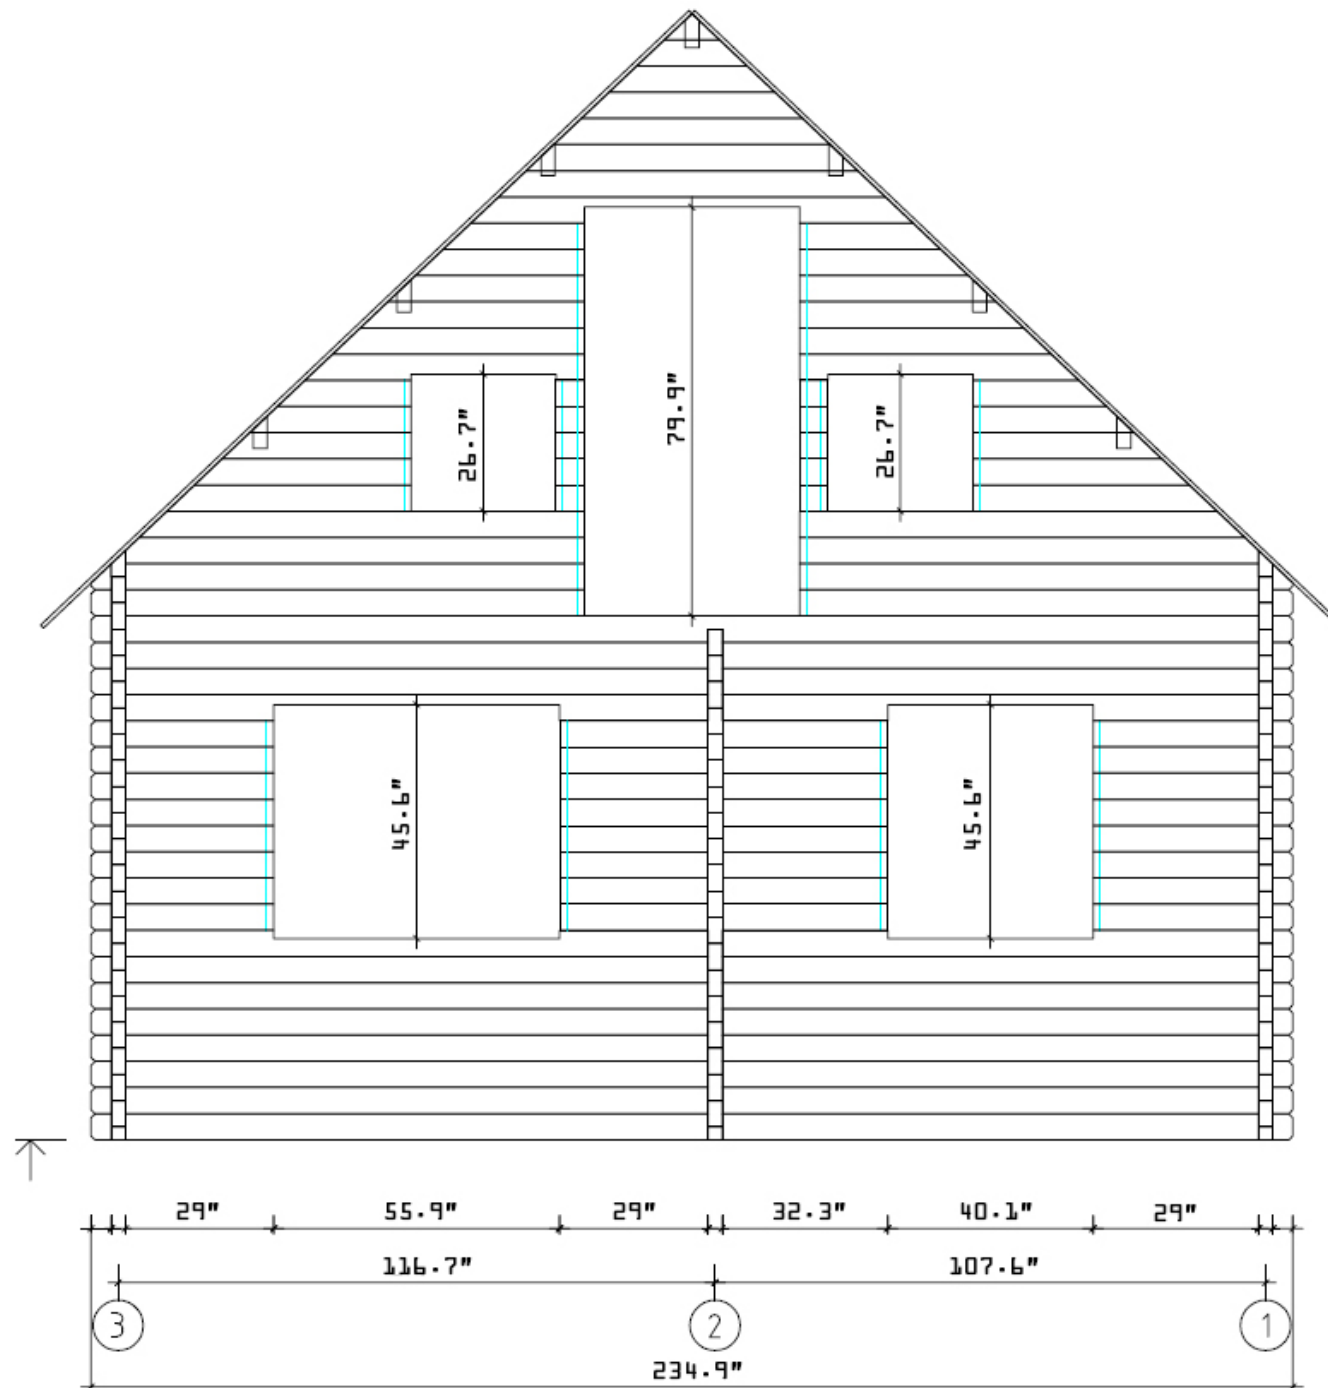


MUSKOKA // 70 / 18 - WALL A

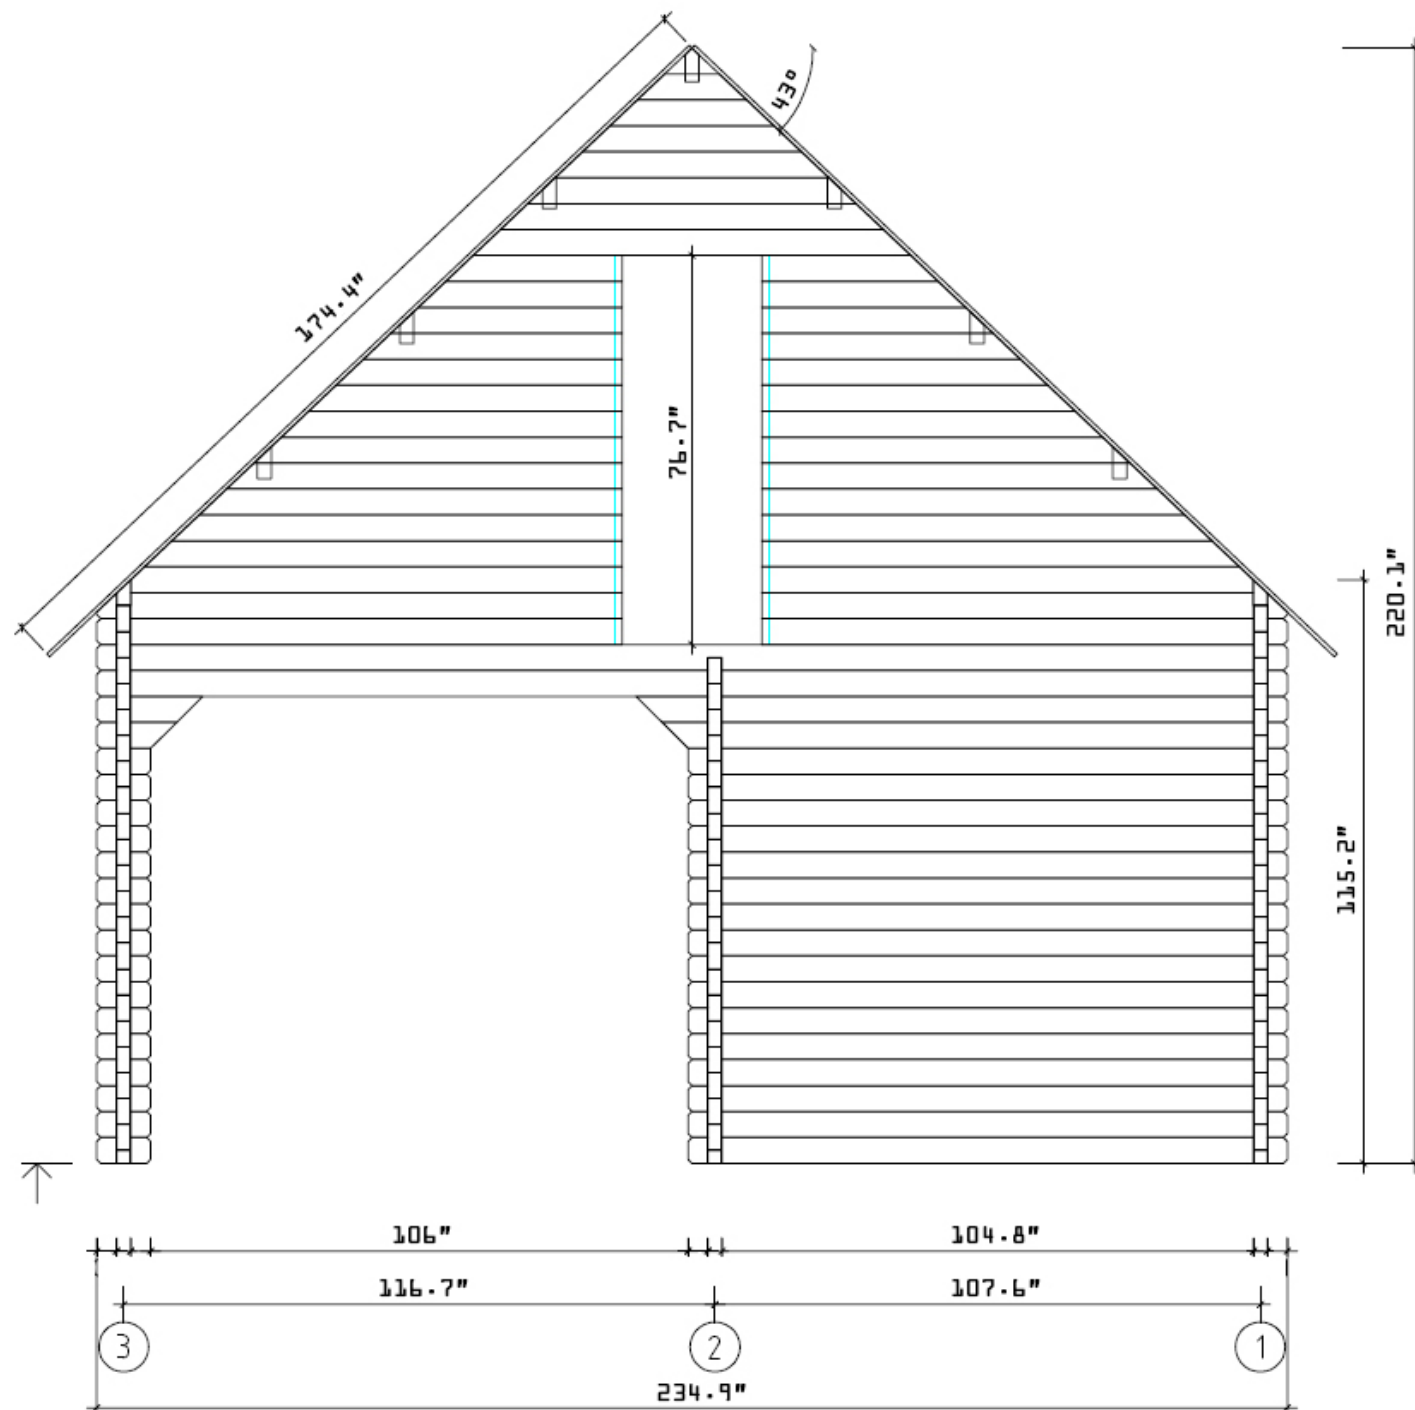


MUSKOKA // 70 / 18 - WALL B

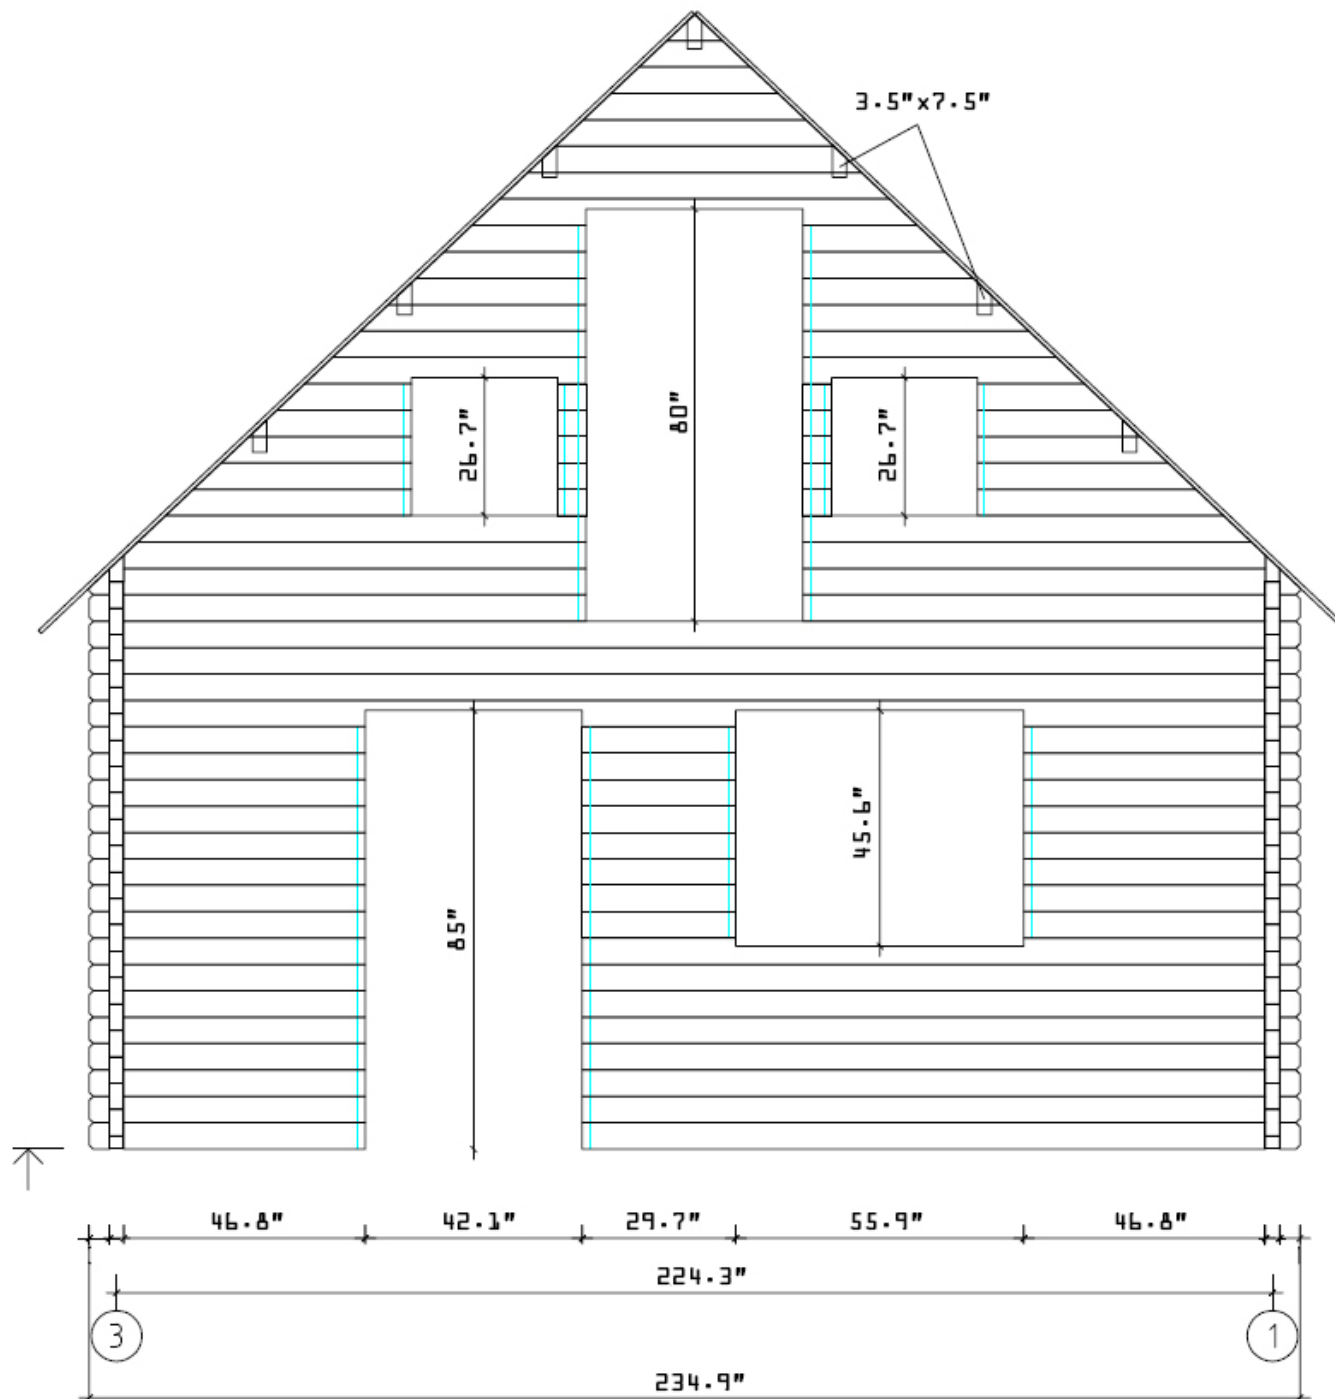

MUSKOKA // 70 / 18 - WALL C

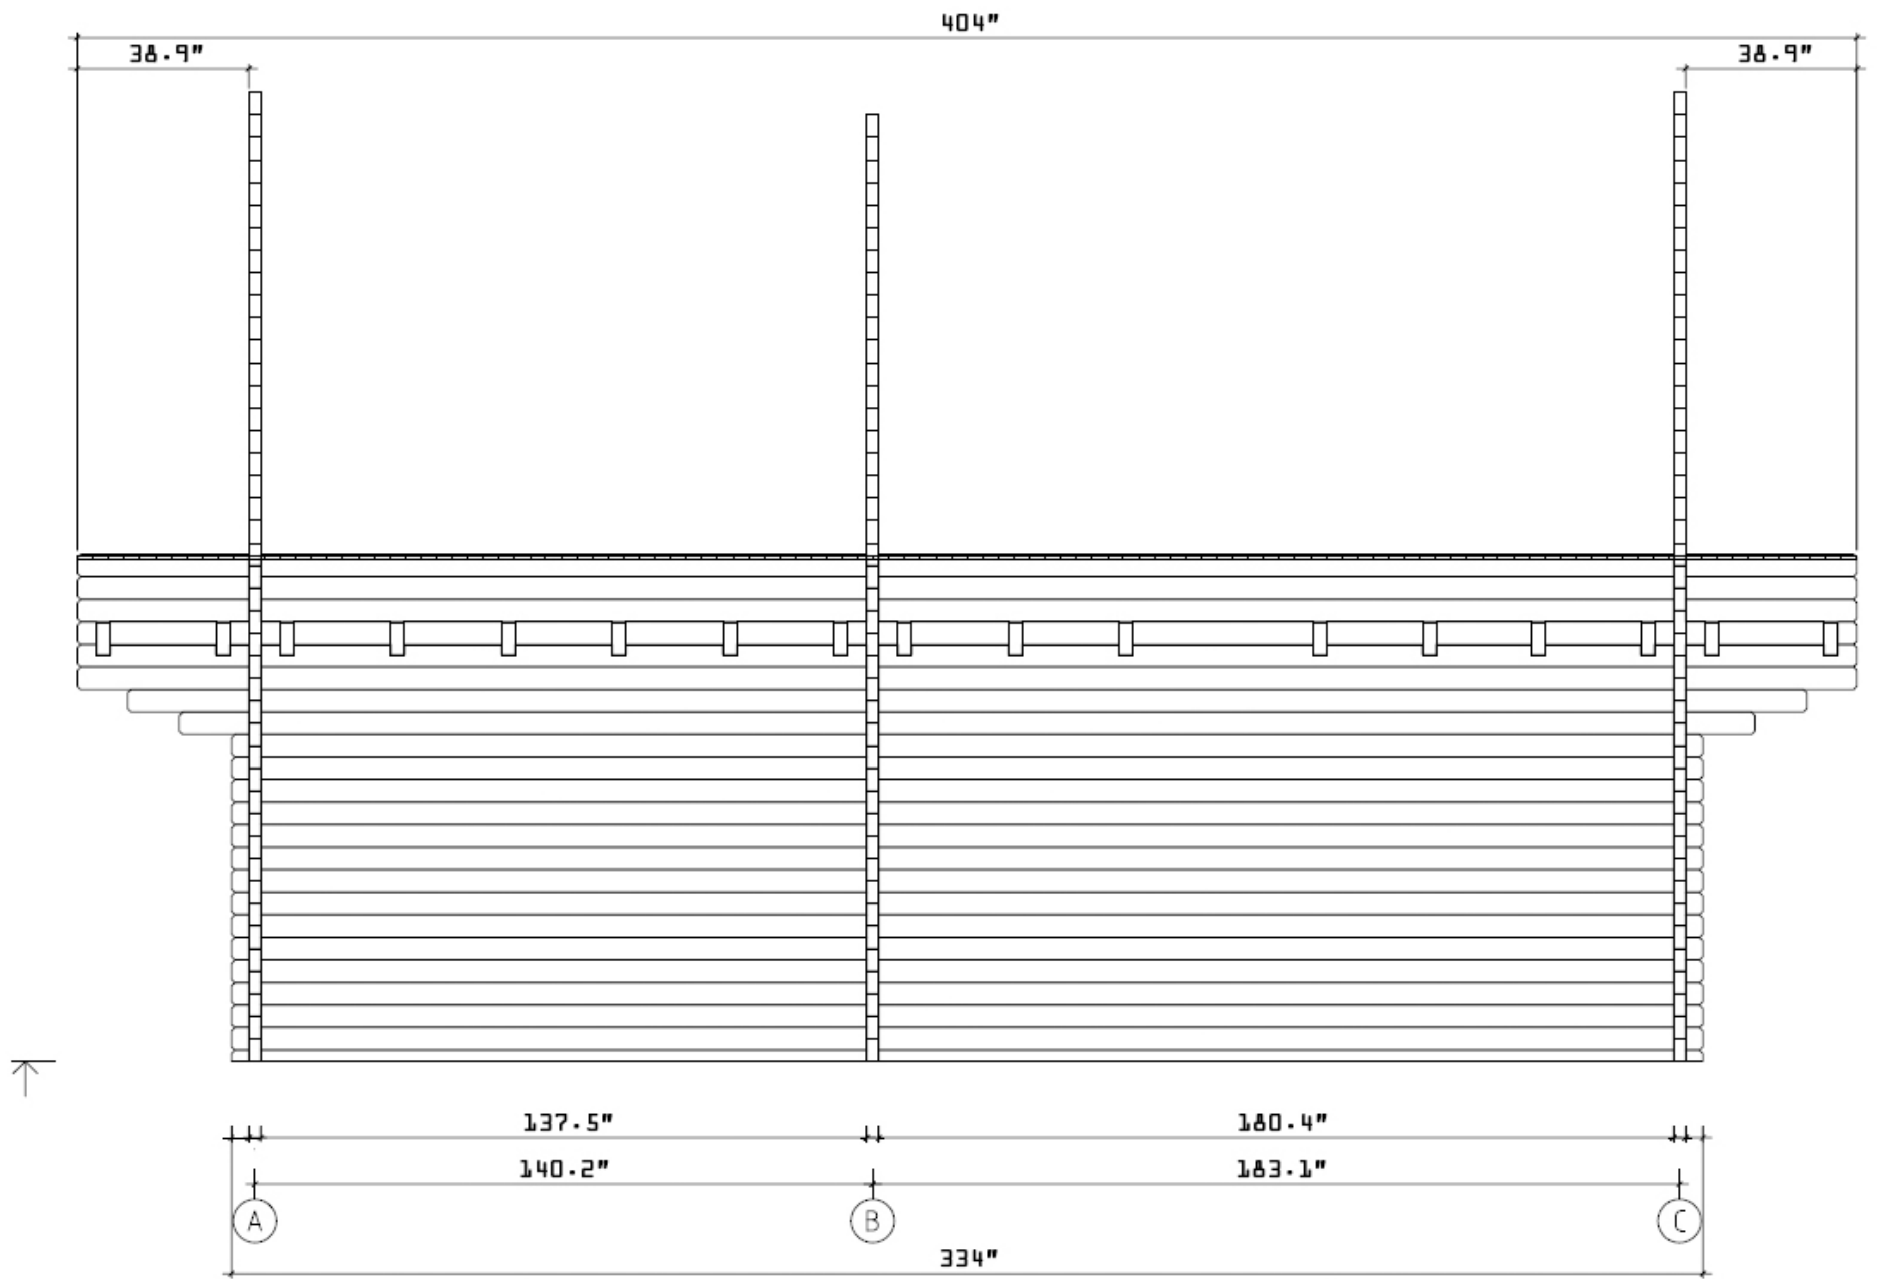


MUSKOKA // 70 / 18 - WALL 1

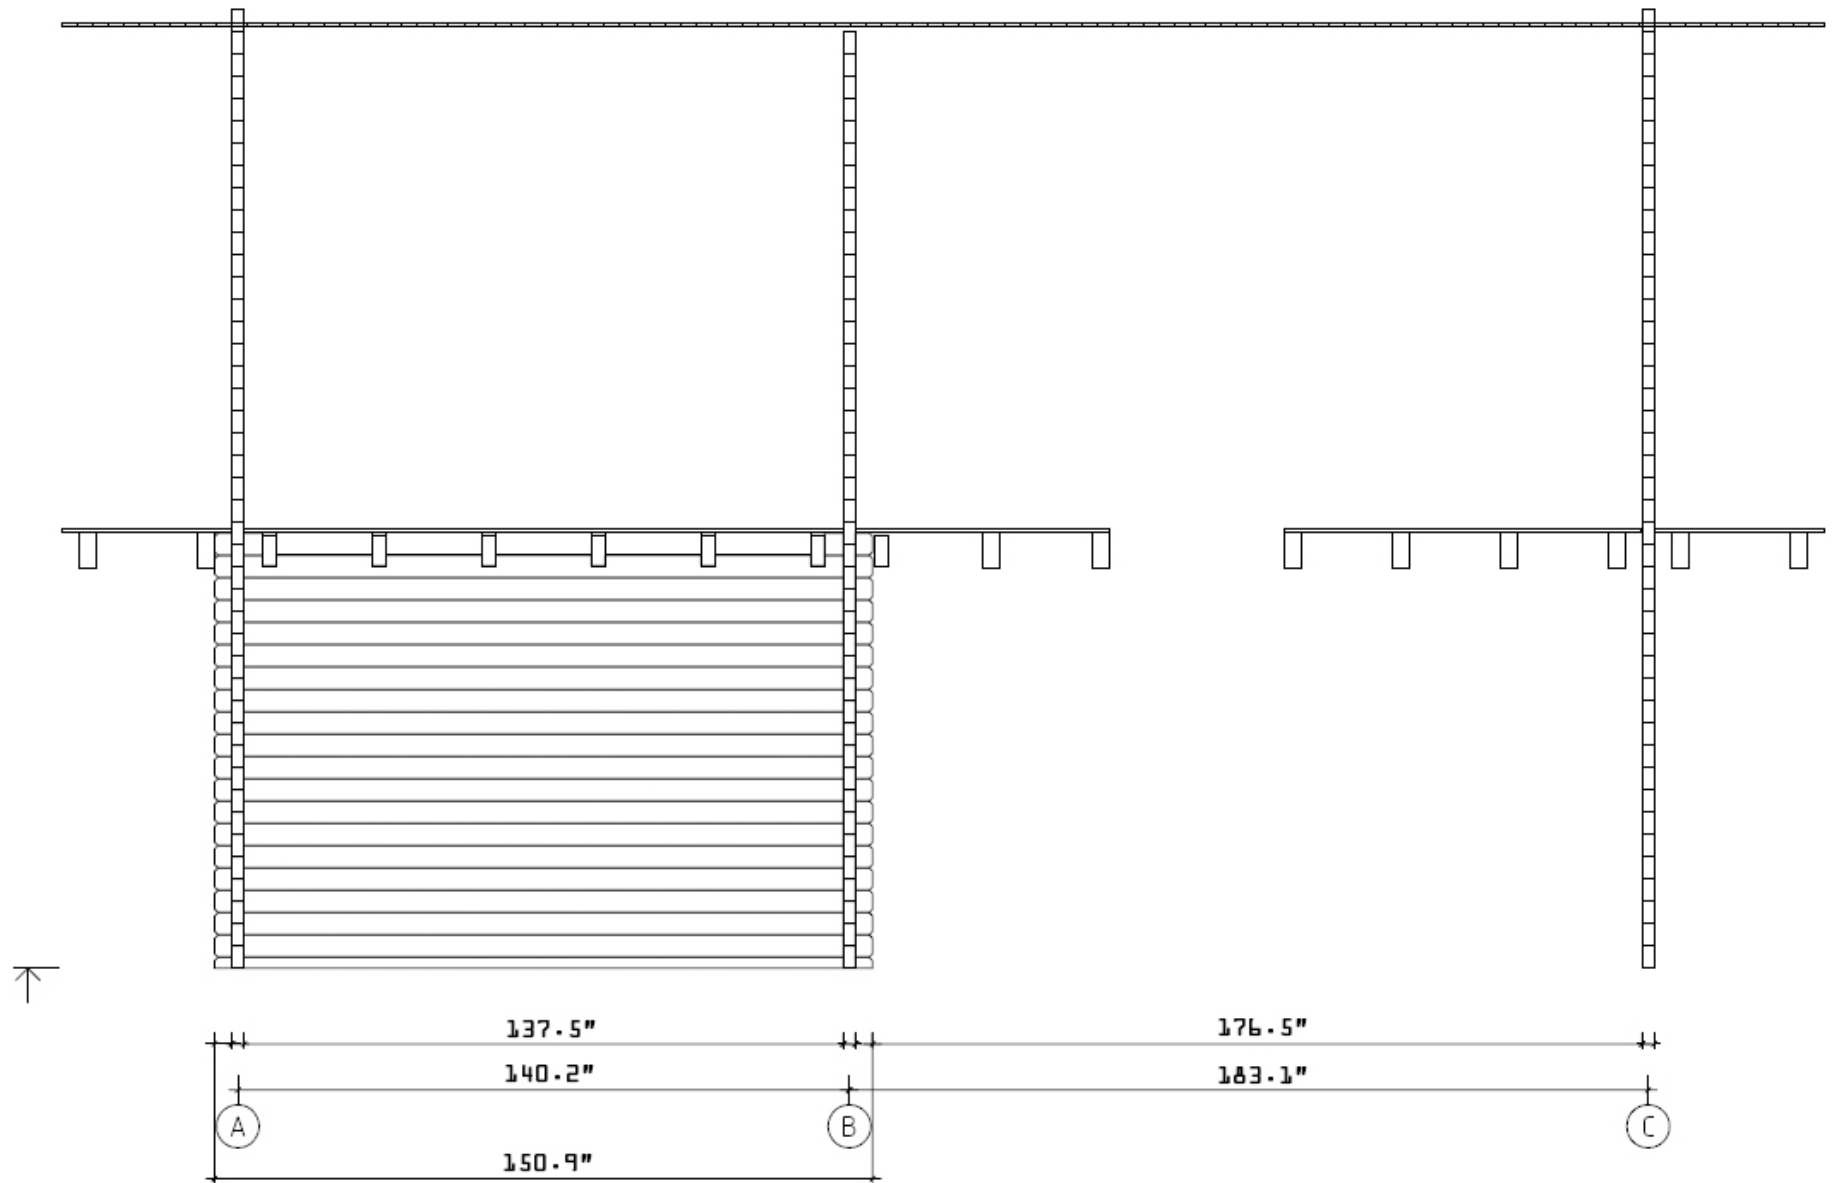

MUSKOKA // 70 / 18 - WALL 2



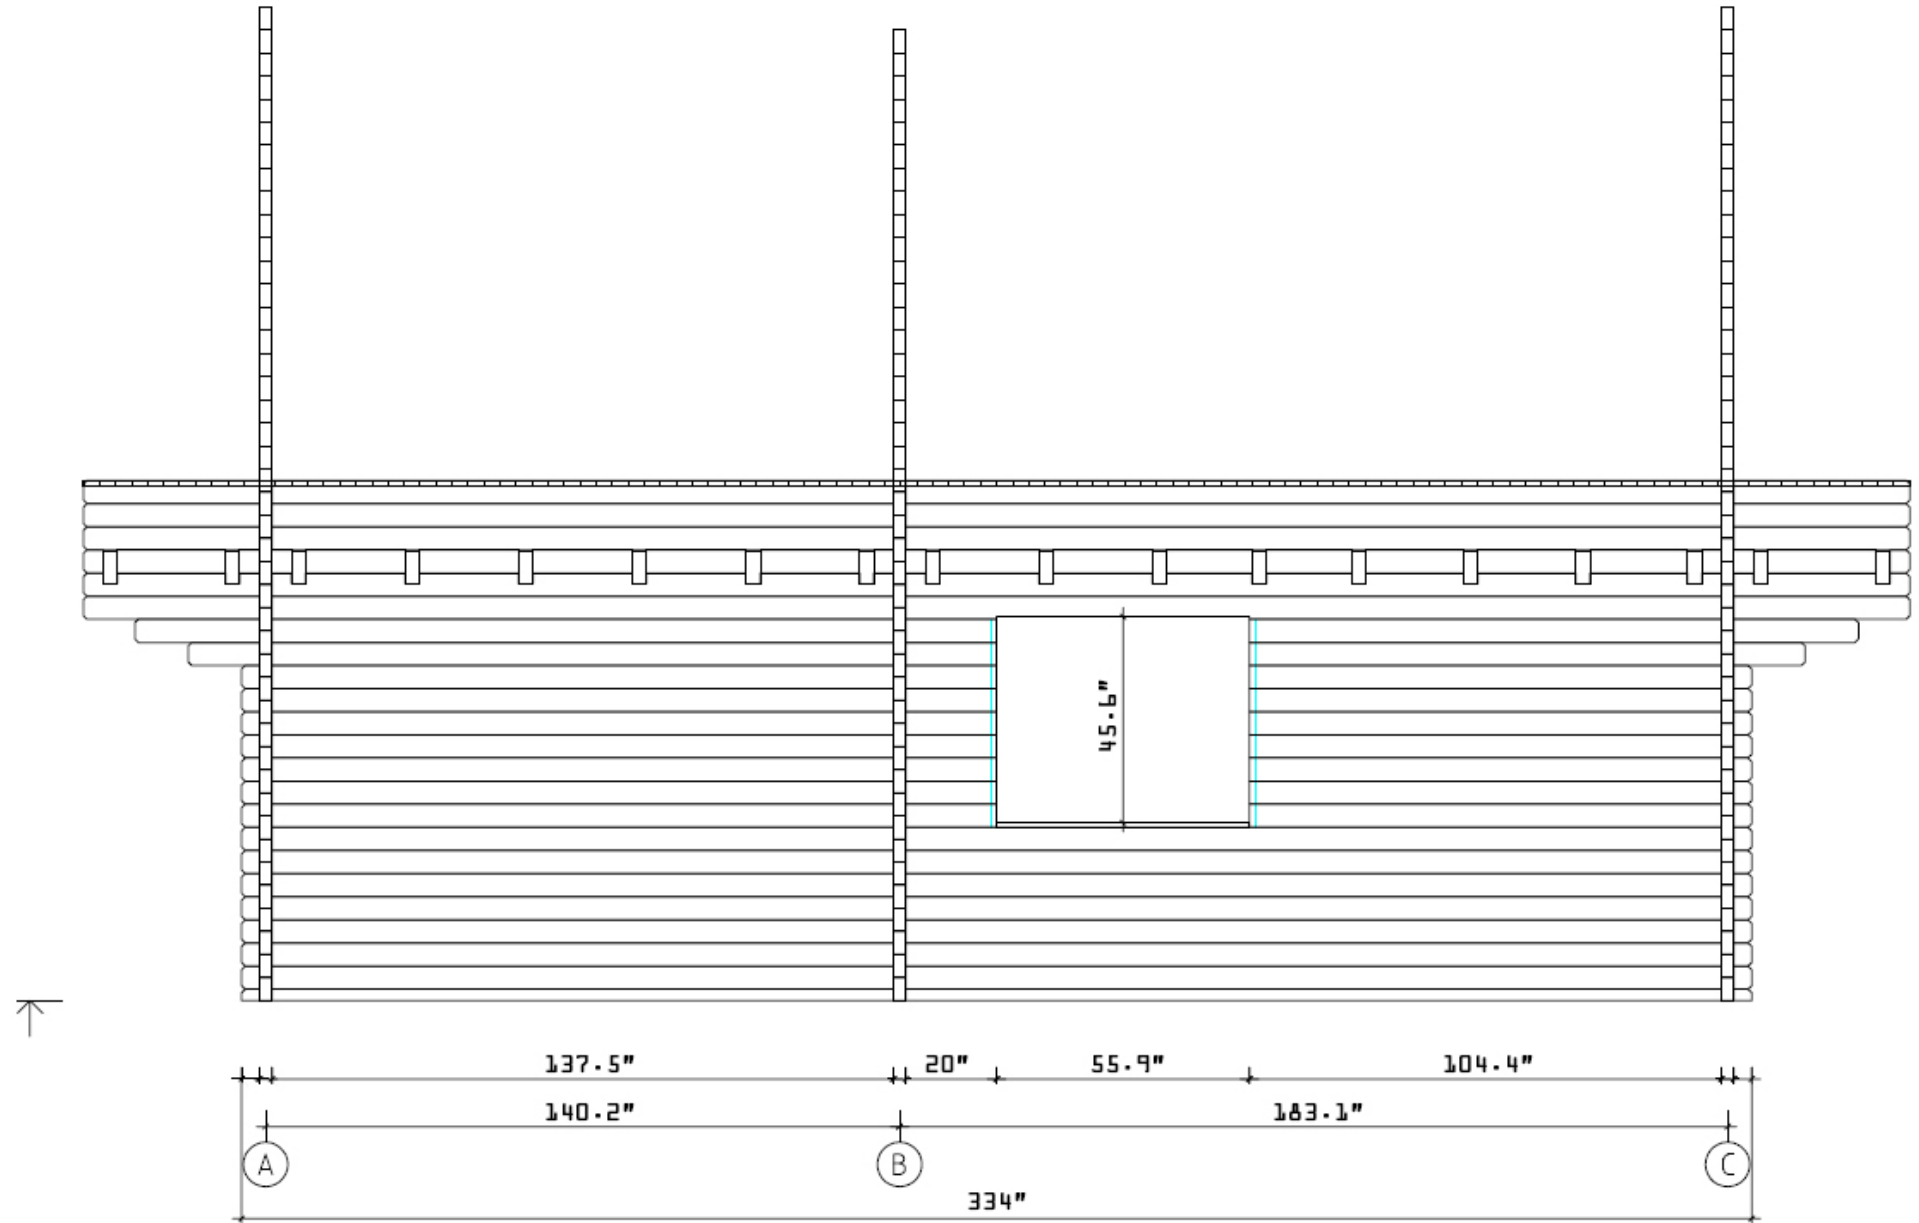

MUSKOKA // 70 / 18 - WALL 3