



Technical Data: Sudbury 2

Outer plank dimensions (W x D): 17.75" x 28.5"
External wall dimensions: 17" x 27.75", plank thickness: 2.75"

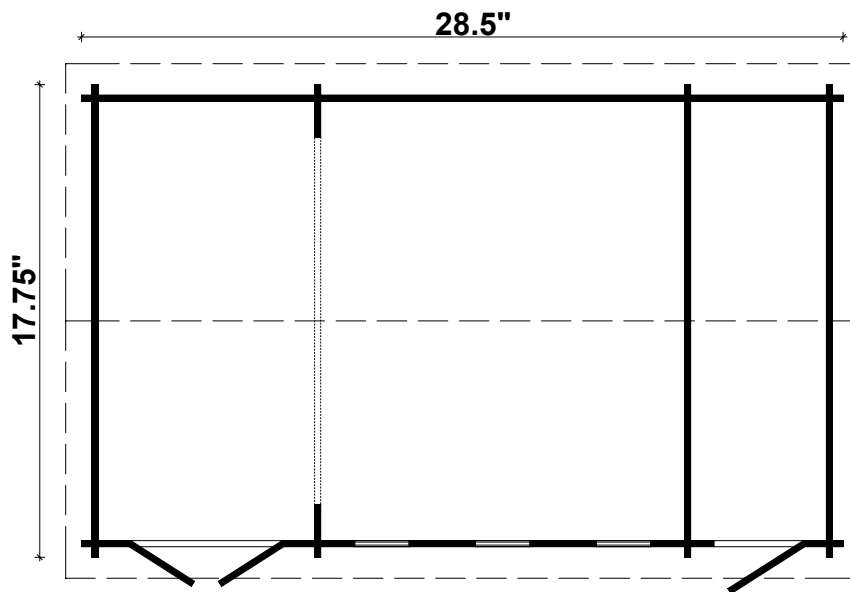


Attention: All dimensions given are approximate

Sudbury 2 - 2.75" / 17.75" x 28.5"

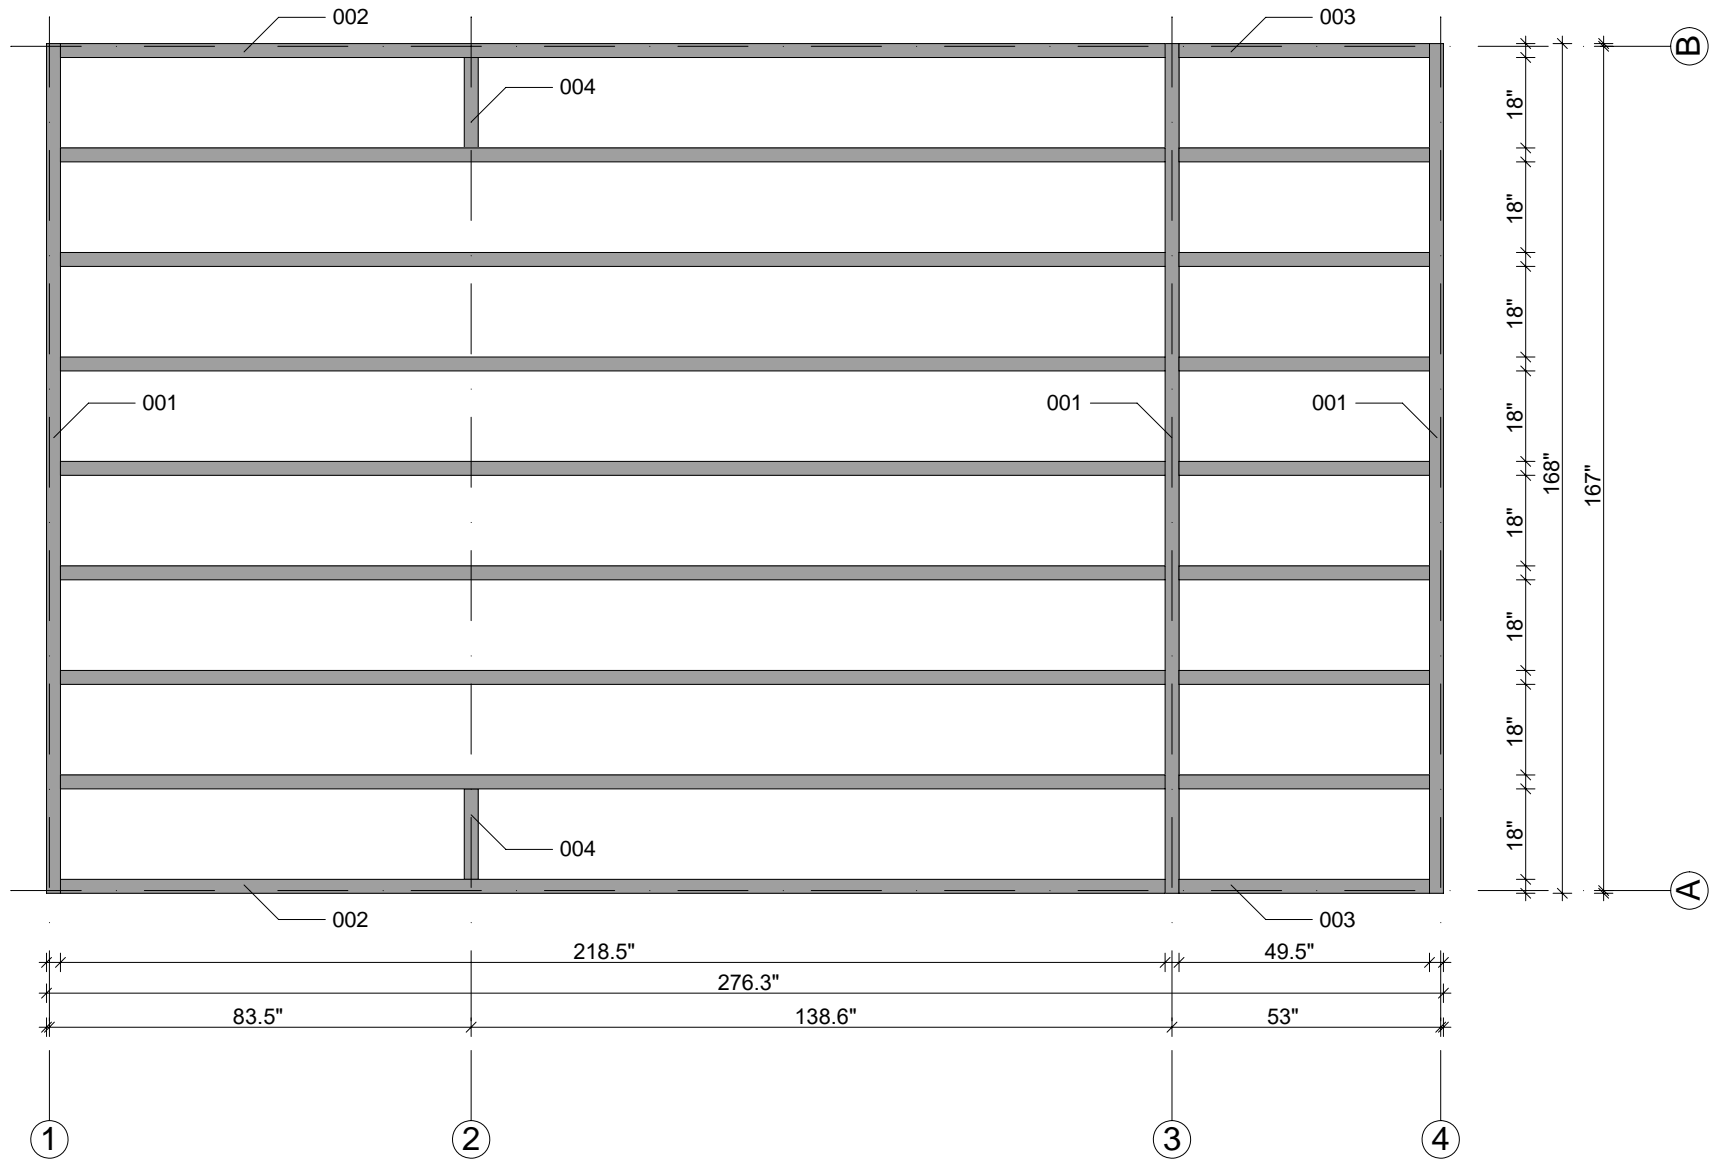


Sudbury 2 - 2.75" / 17.75" x 28.5"

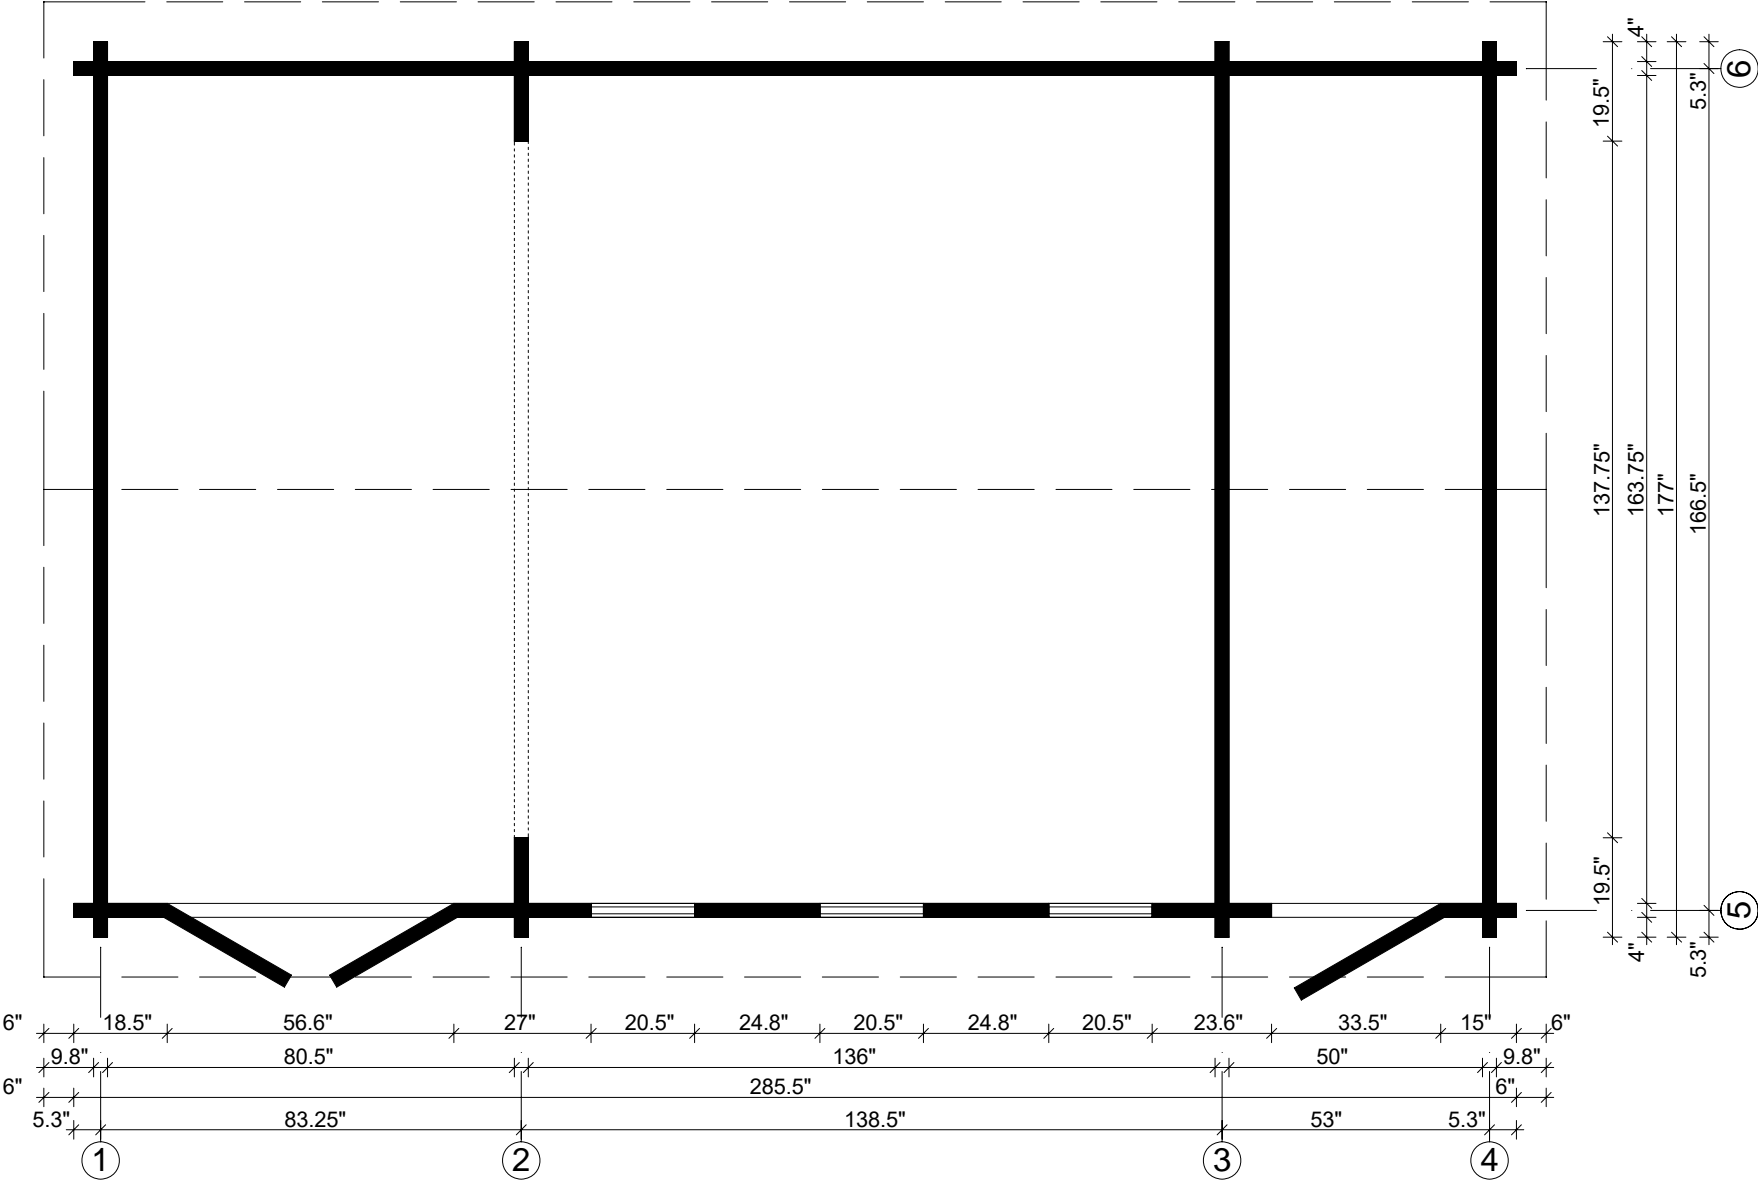


Sudbury 2 - 2.75" / 17.75" x 28.5"


1, 3, 4

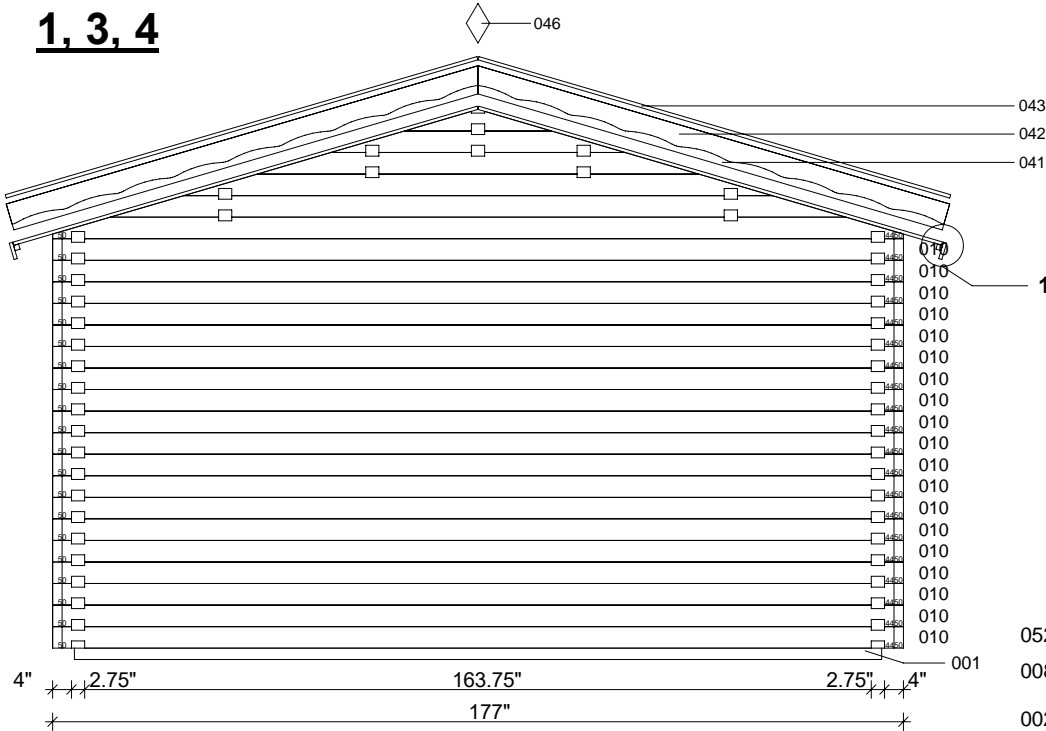


1

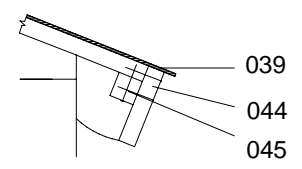


2

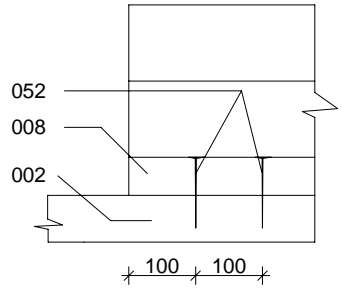



2

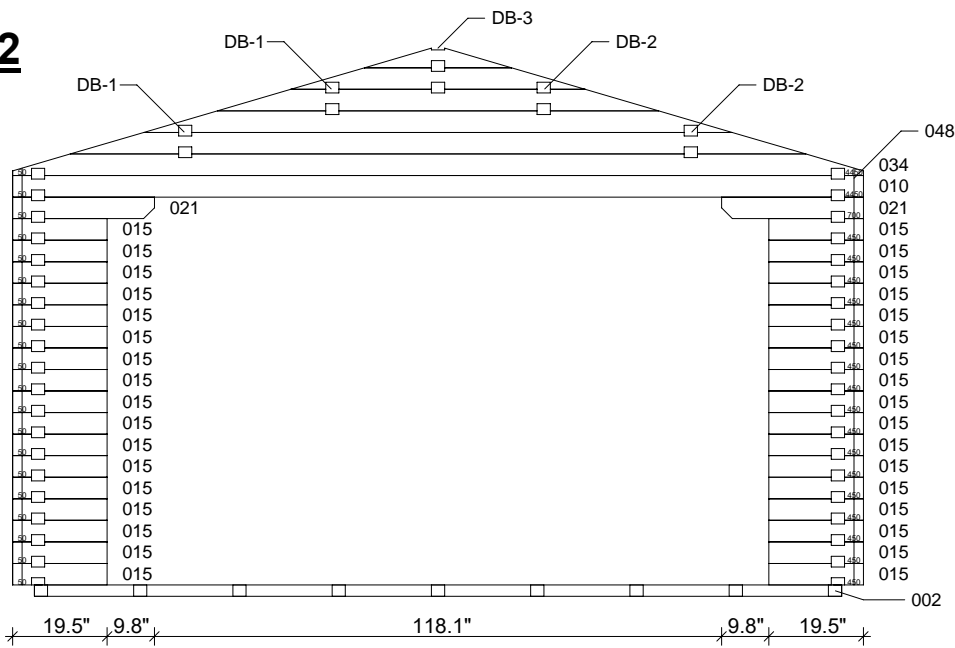


A-A

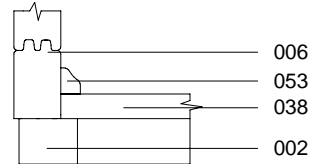


B-B

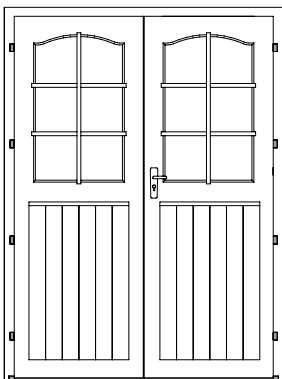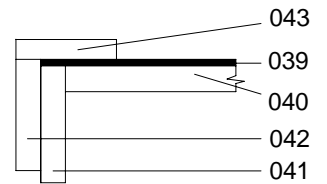

Double door
2.75" ISO
56" x 77"
1 ea.

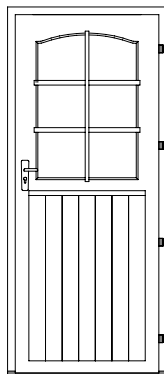


Single door
2.75" ISO
33" x 77"
1 ea.

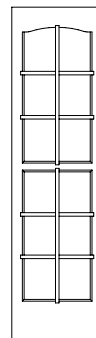


Single window
2.75" ISO
20.25" x 74.5"
3 ea.

Sudbury 2 - 2.75" / 17.75" x 28.5"



DB-1

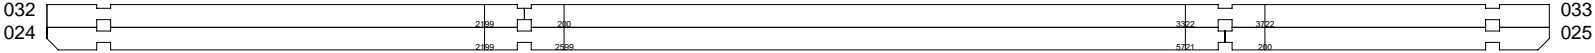


DB-2

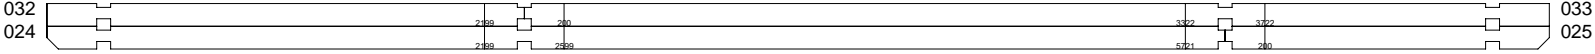

DB-3

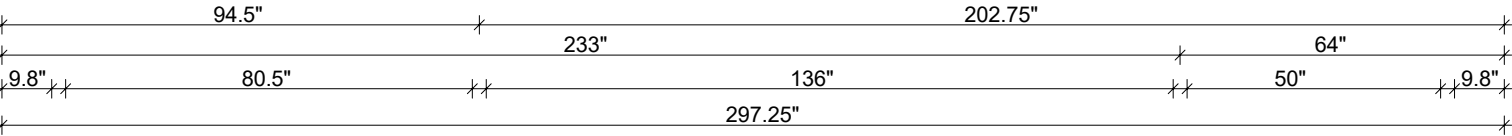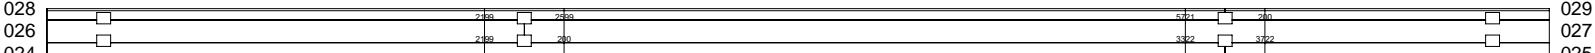

3

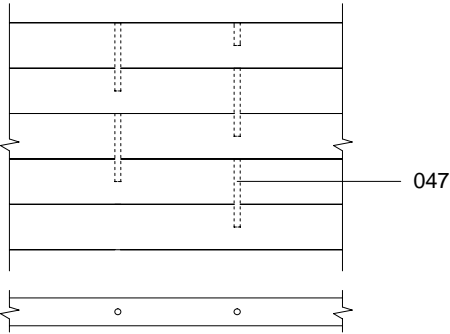

4

