




10000/170/19

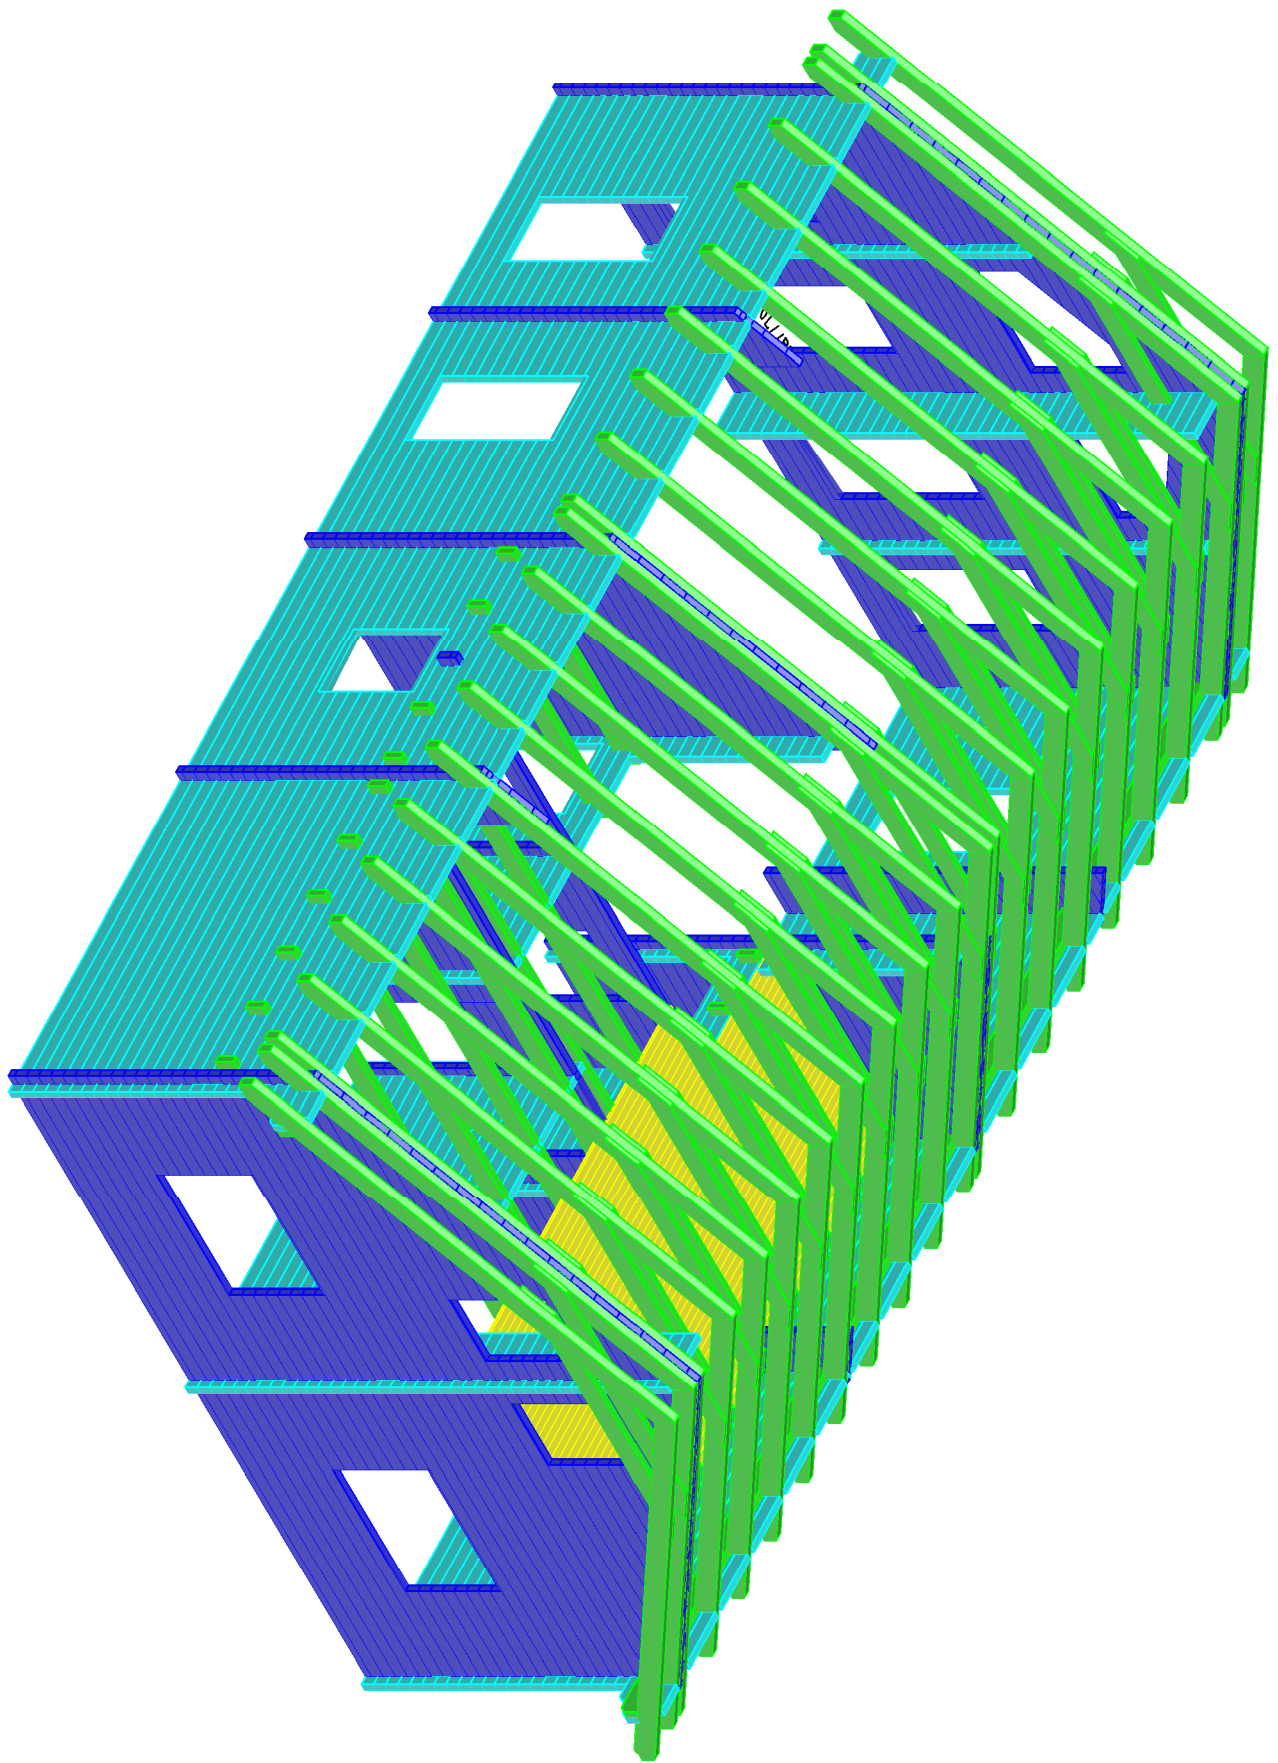


Topokar//70/19

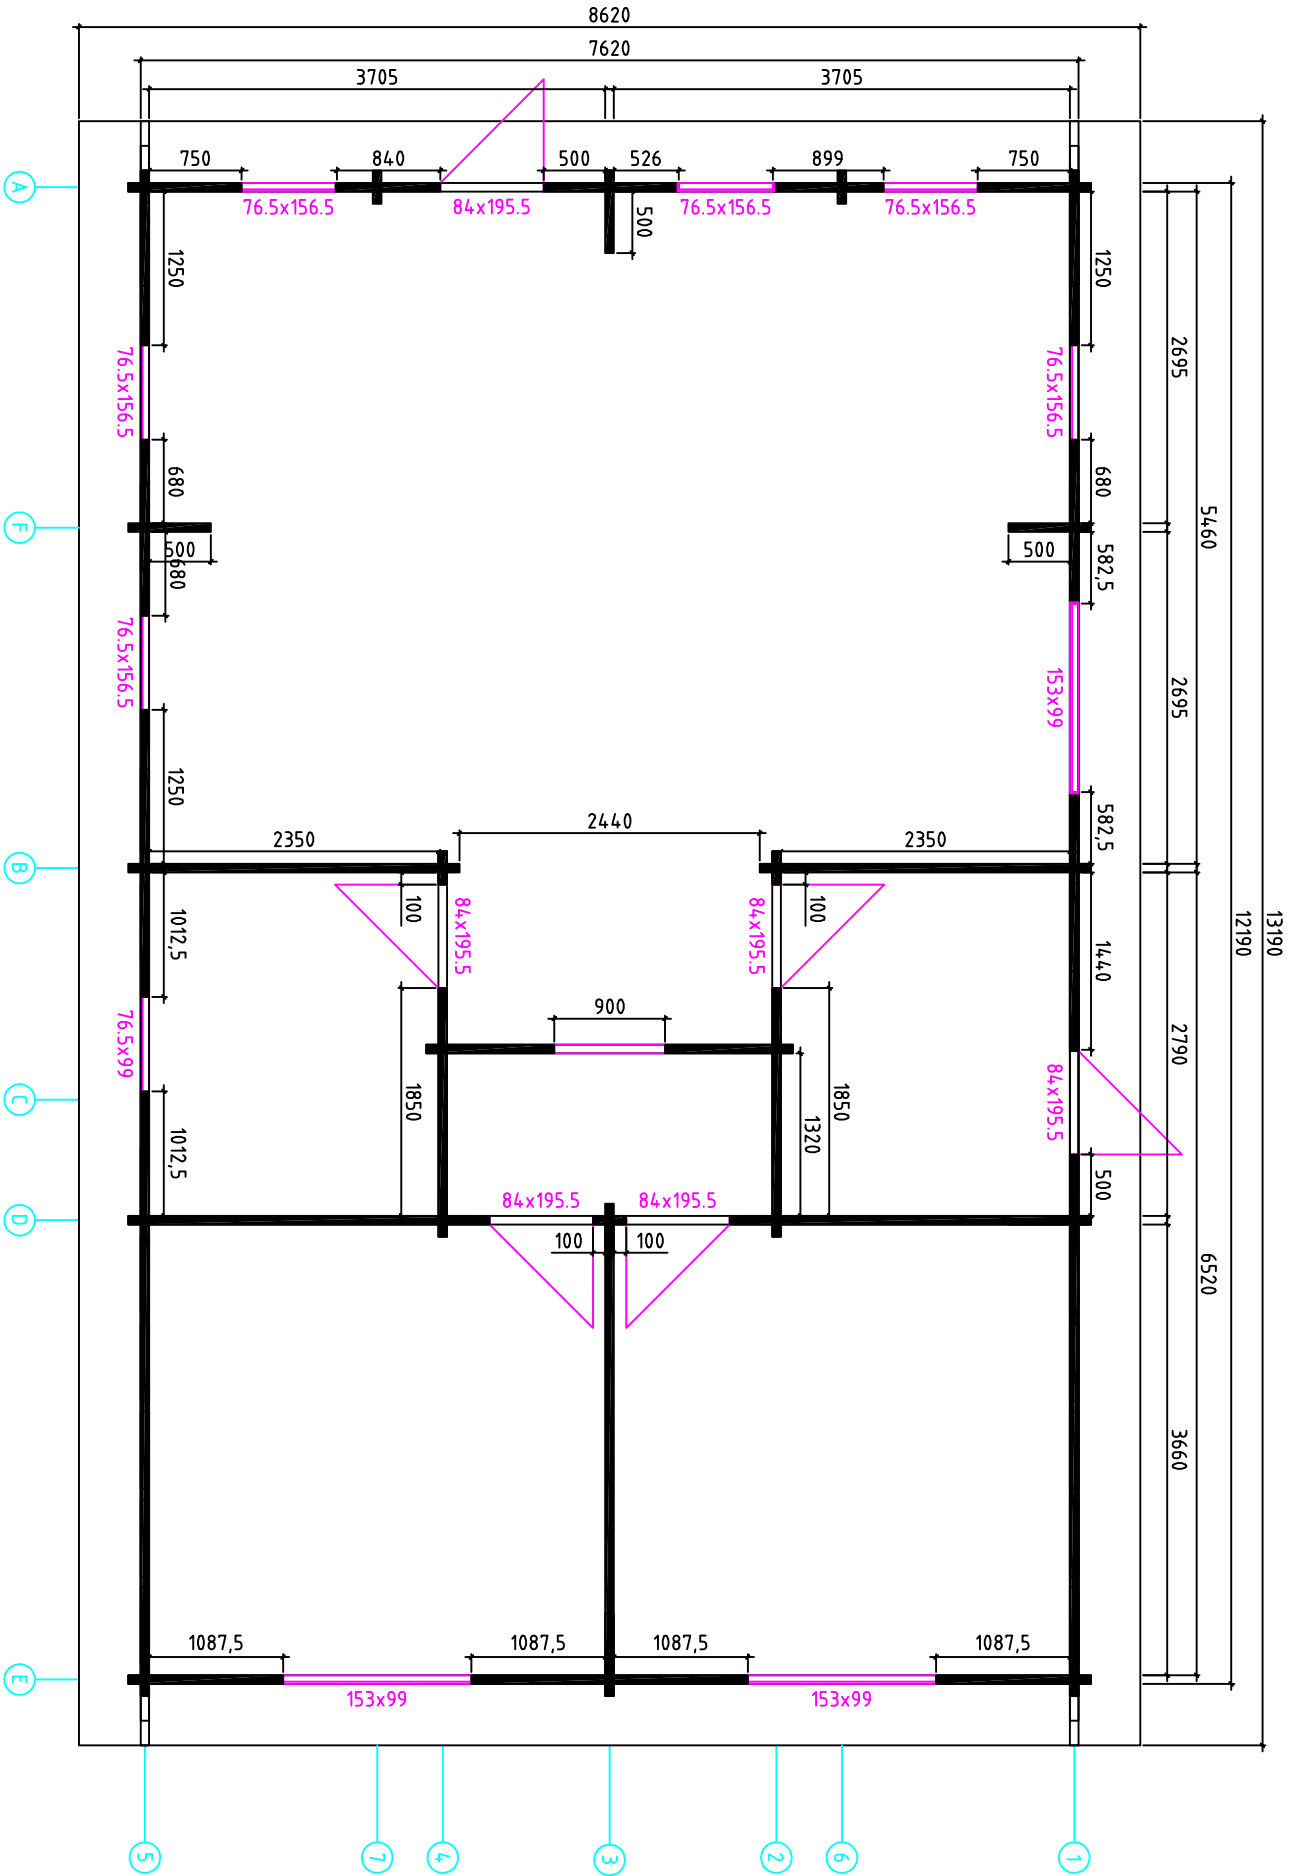


Topokar//70/19
Beams 70x190

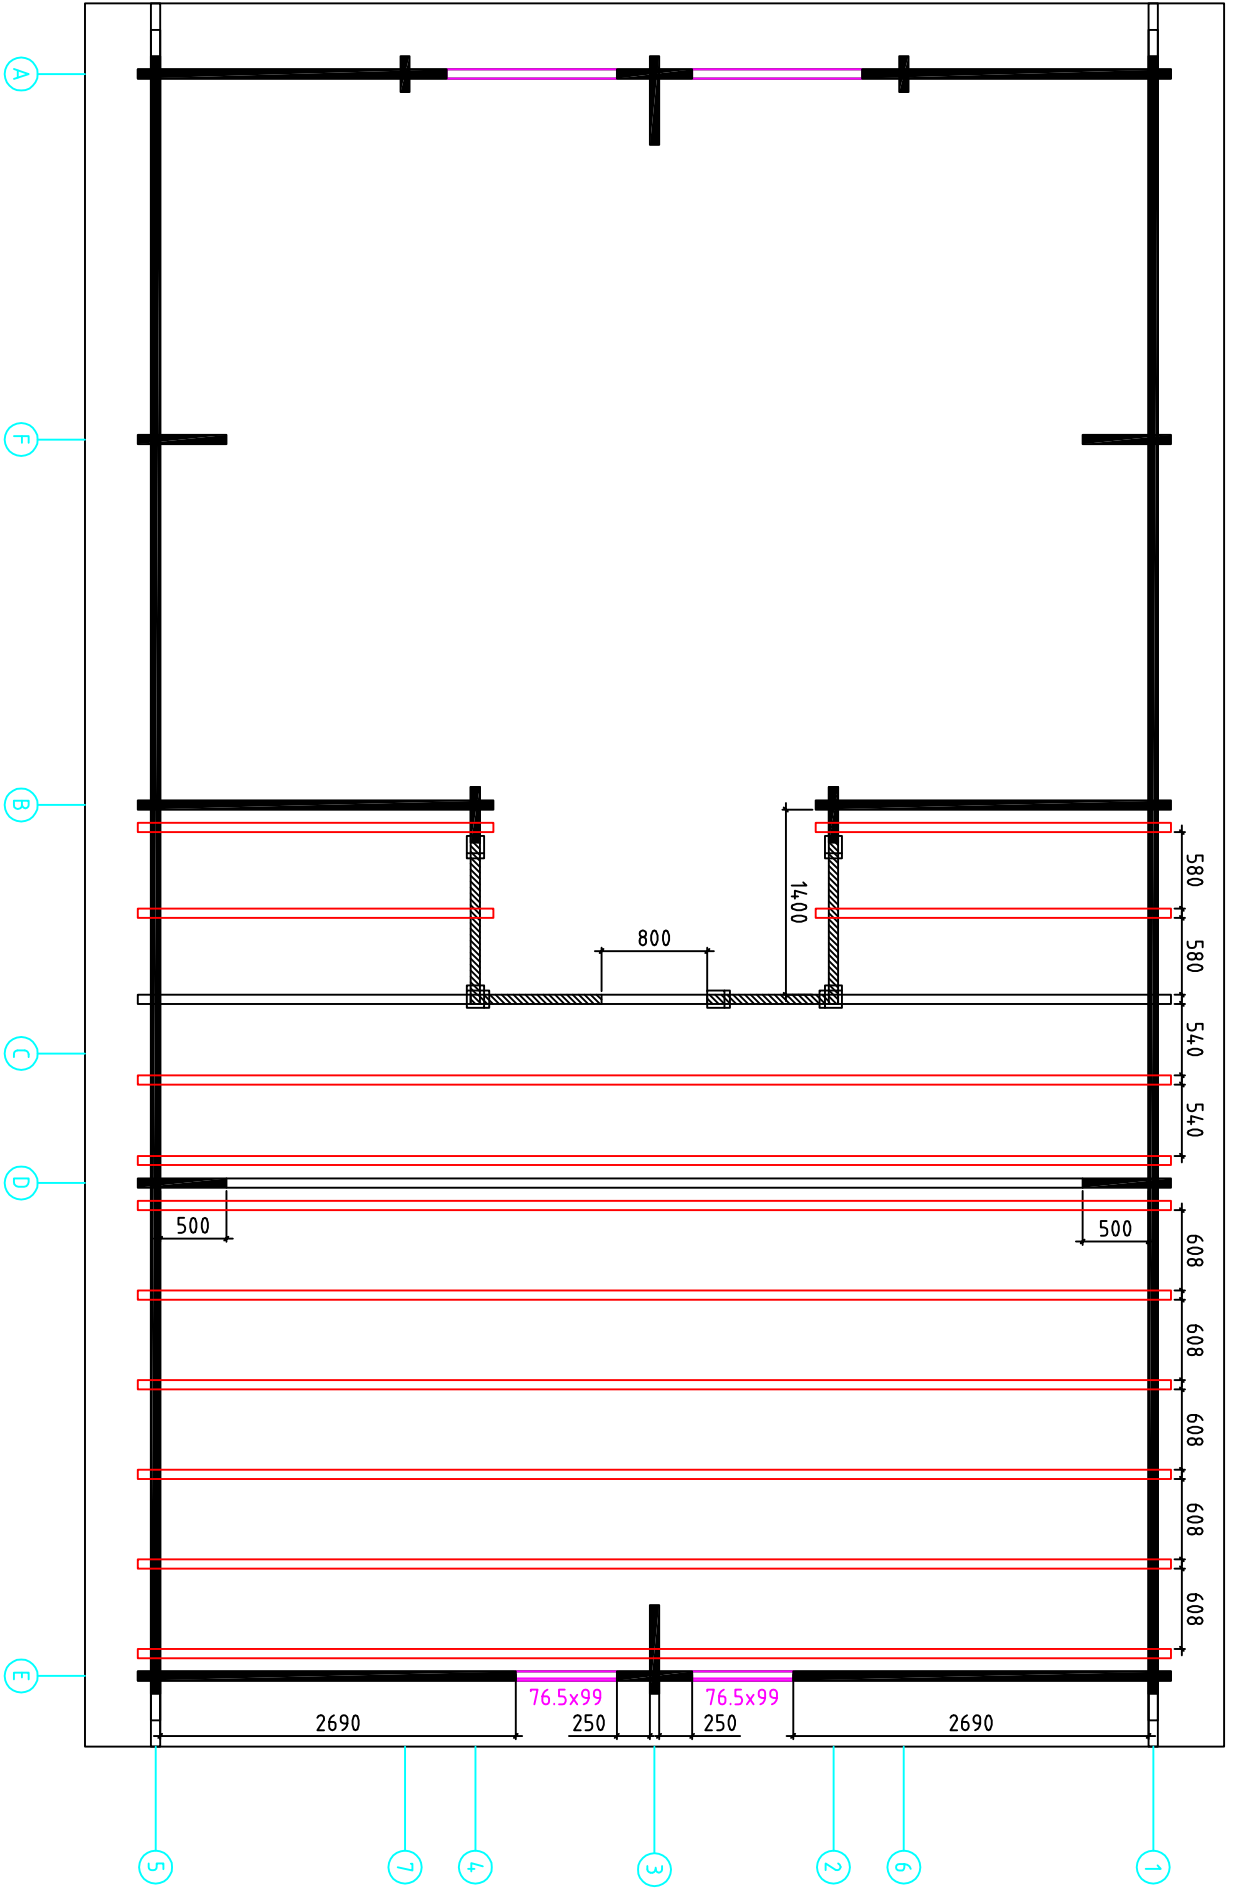


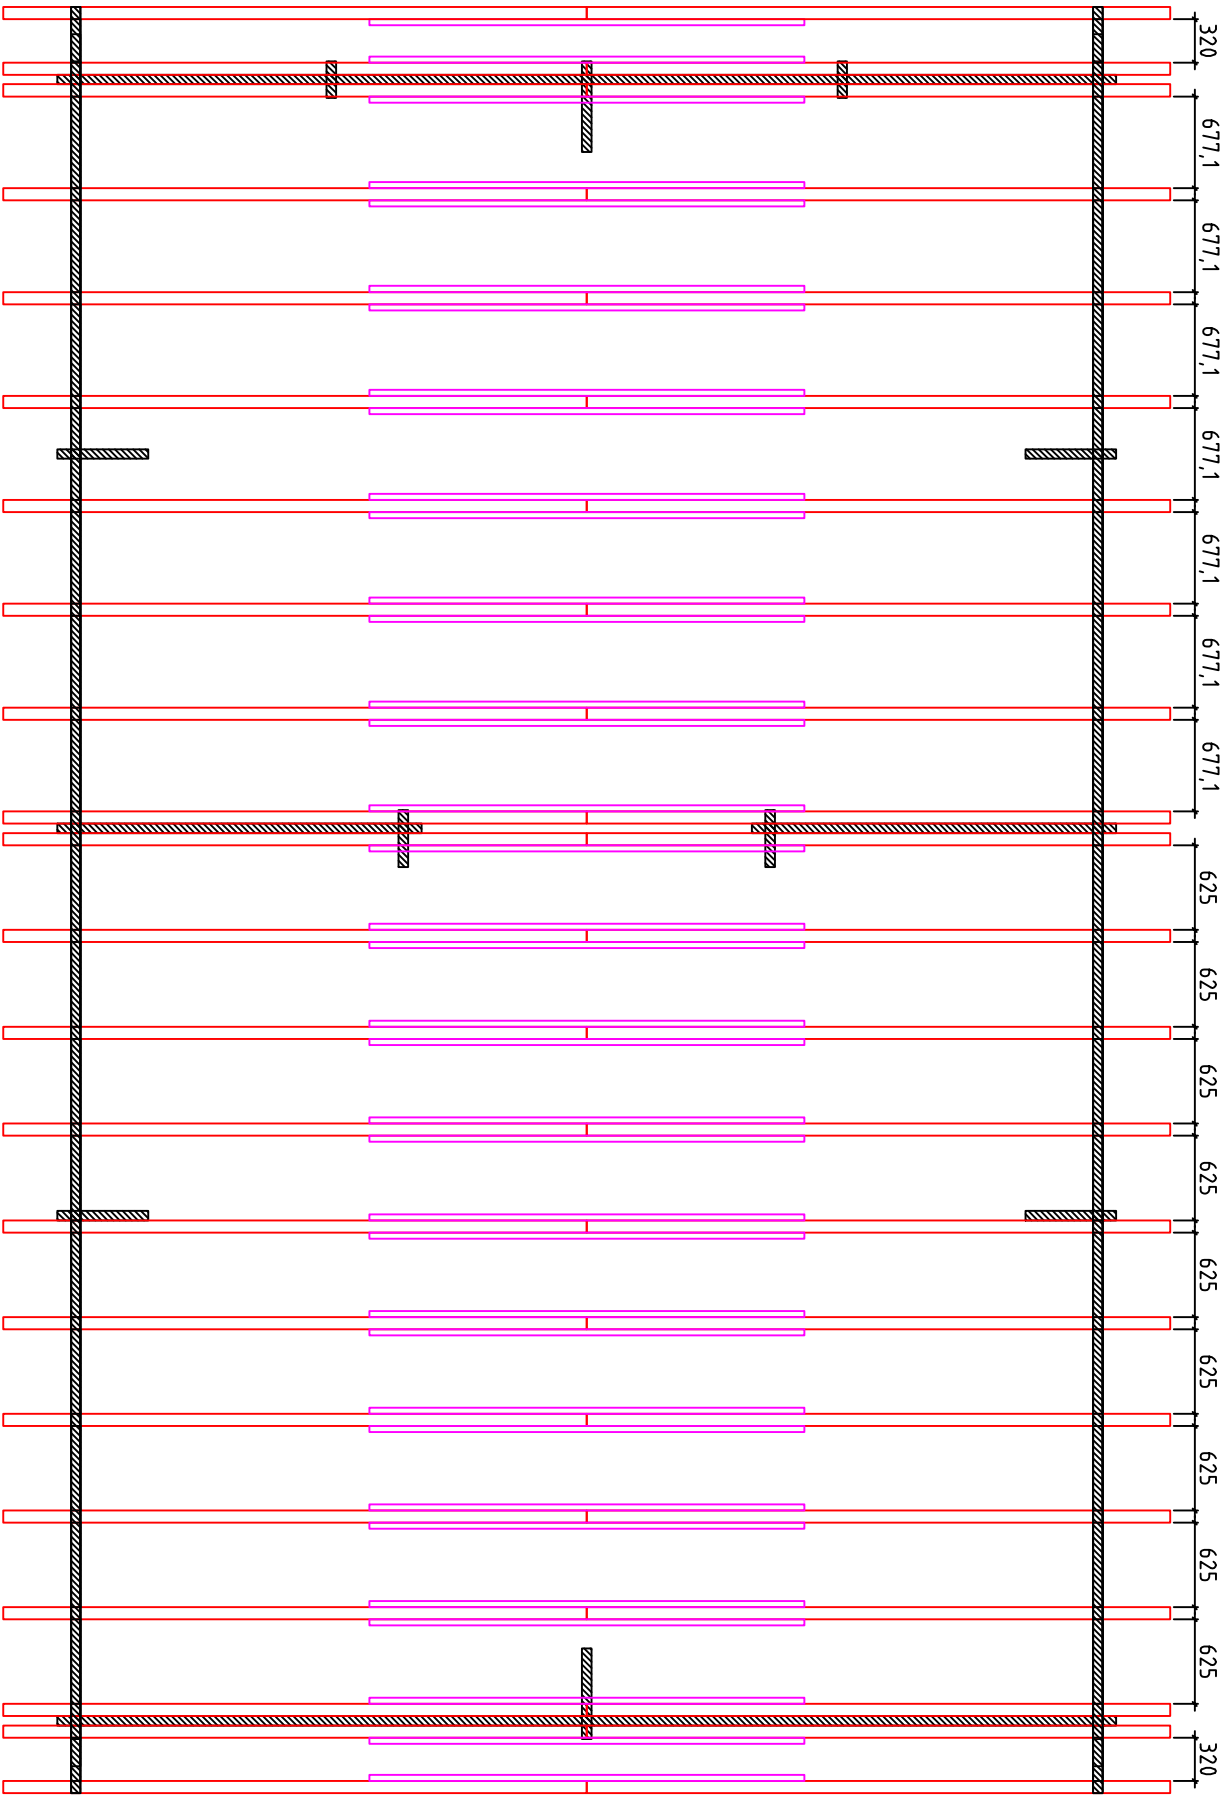


Topoka//70/19
Rafters 90x190
Collar ties 4.5x190

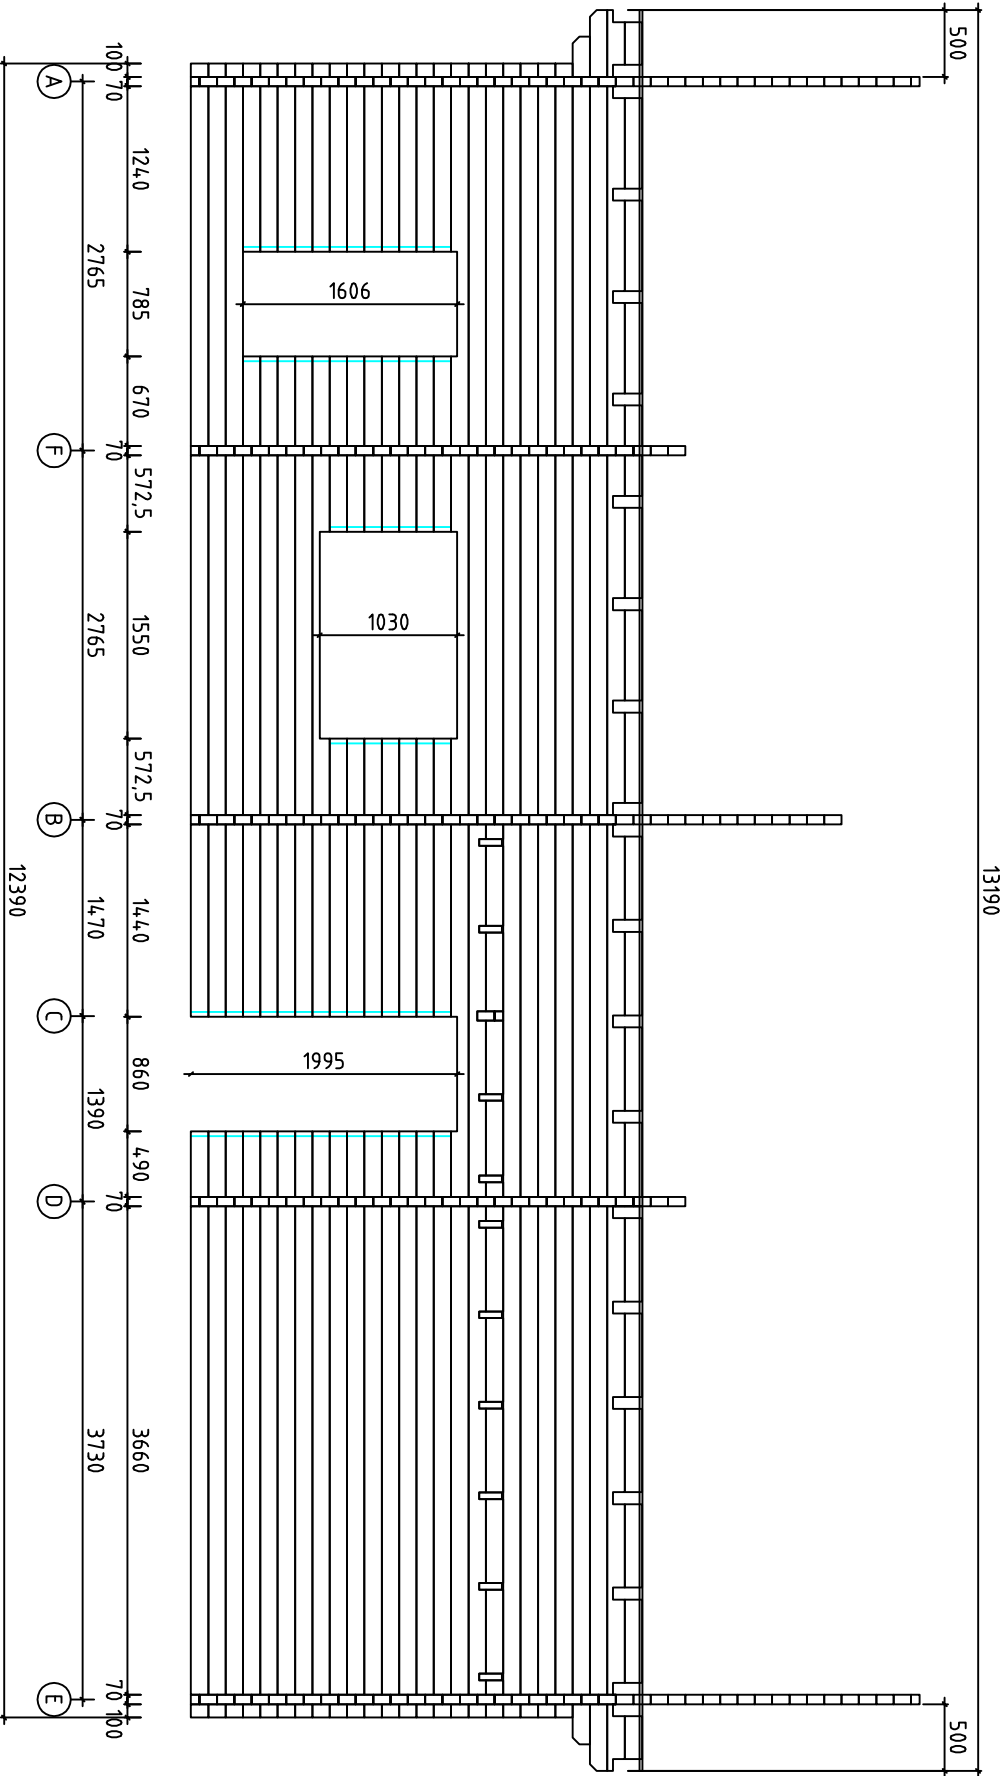


Toppeka//70/19

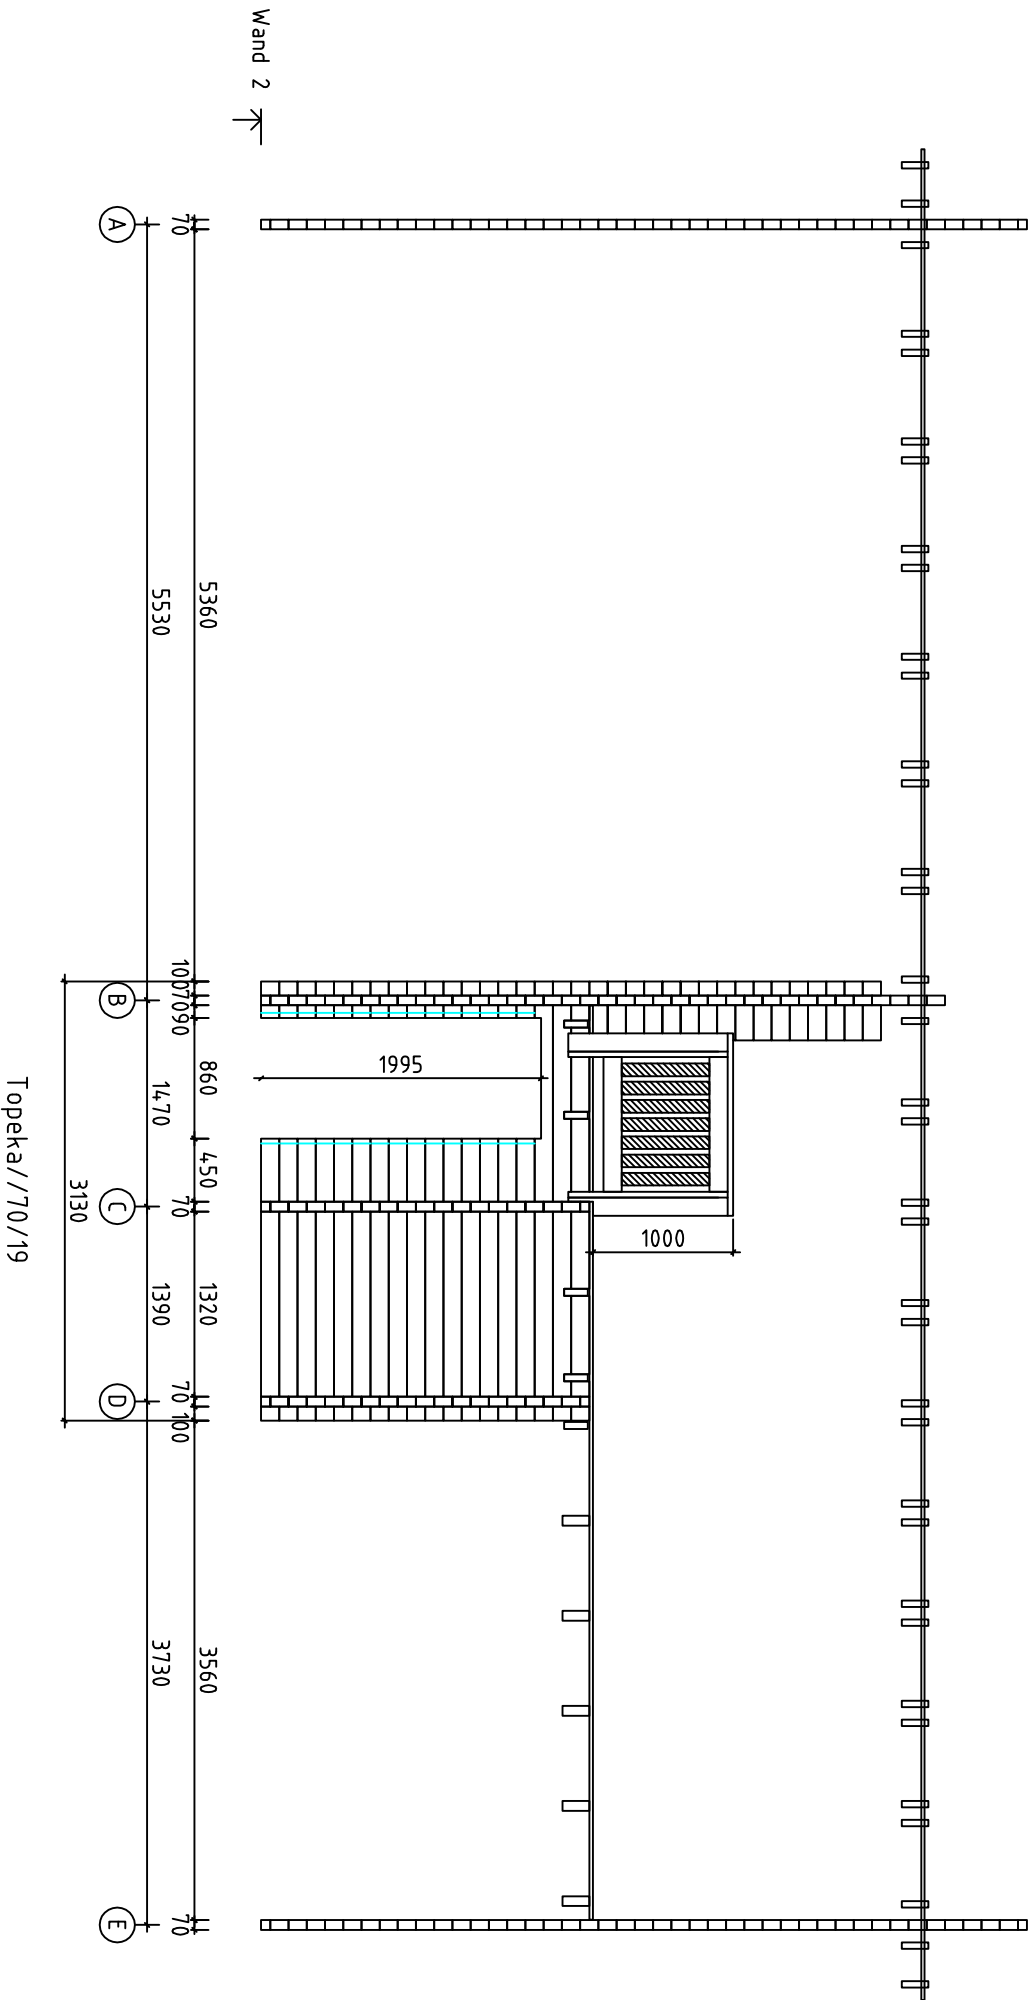


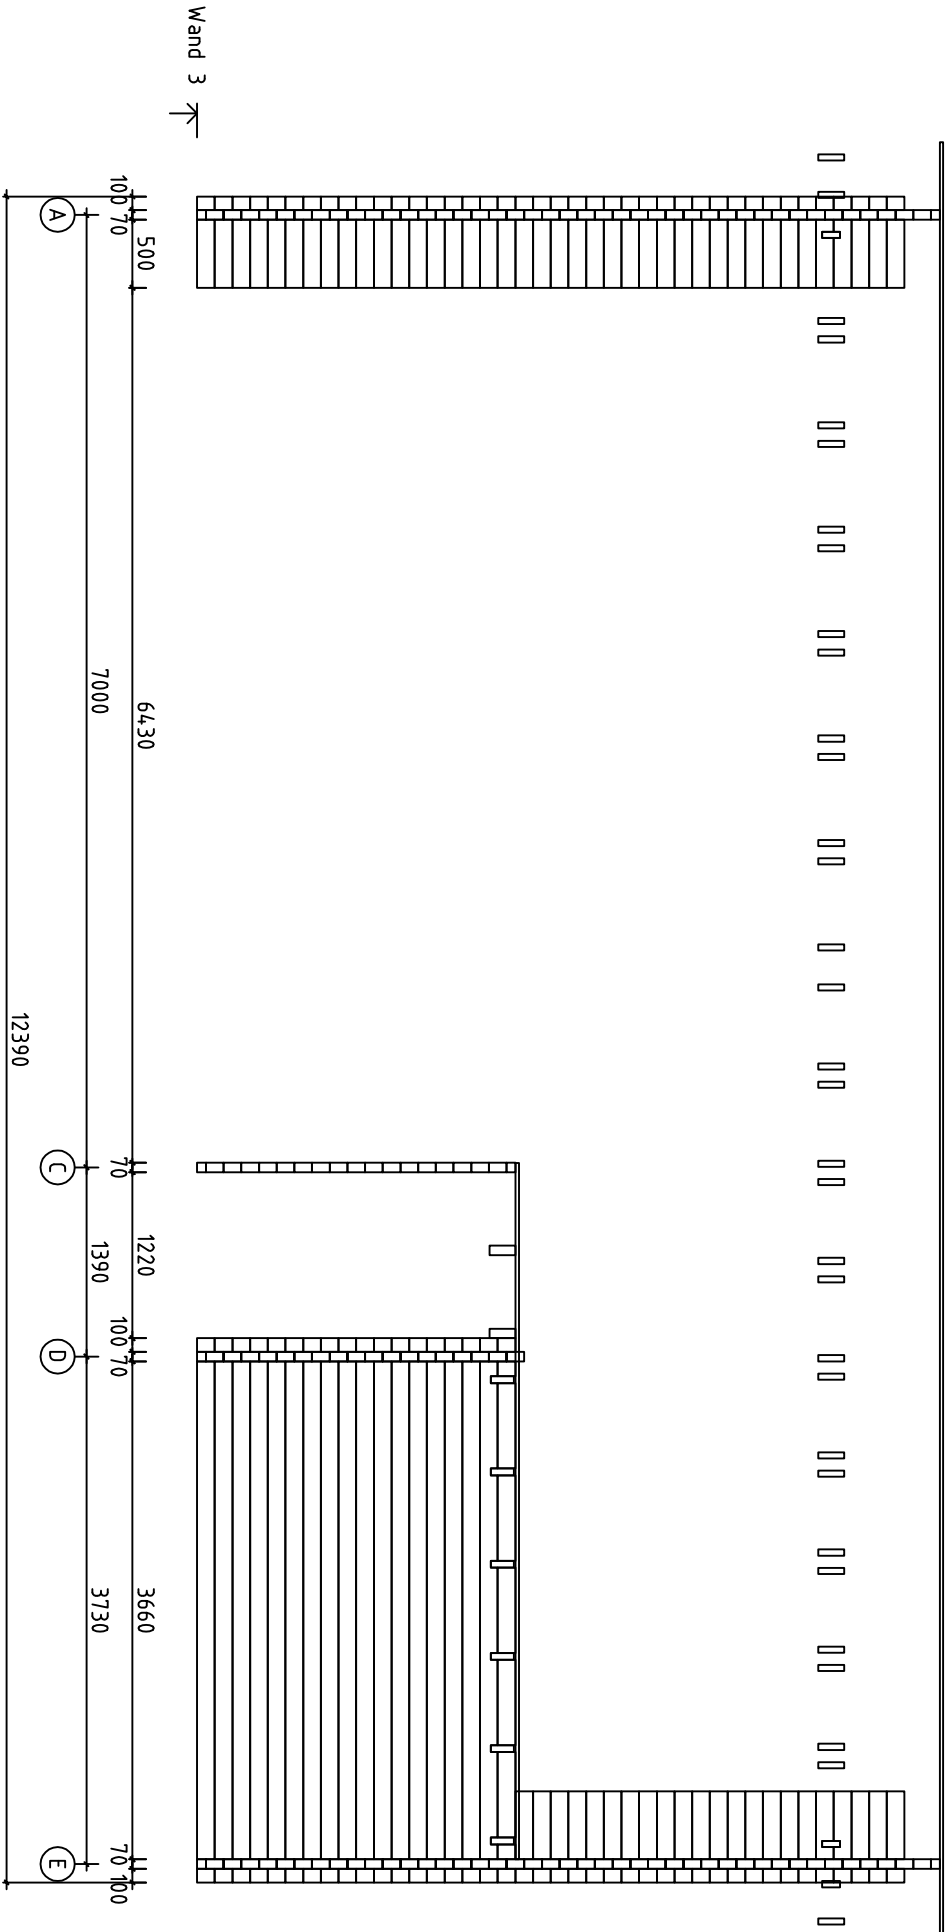


Topelka//70/19

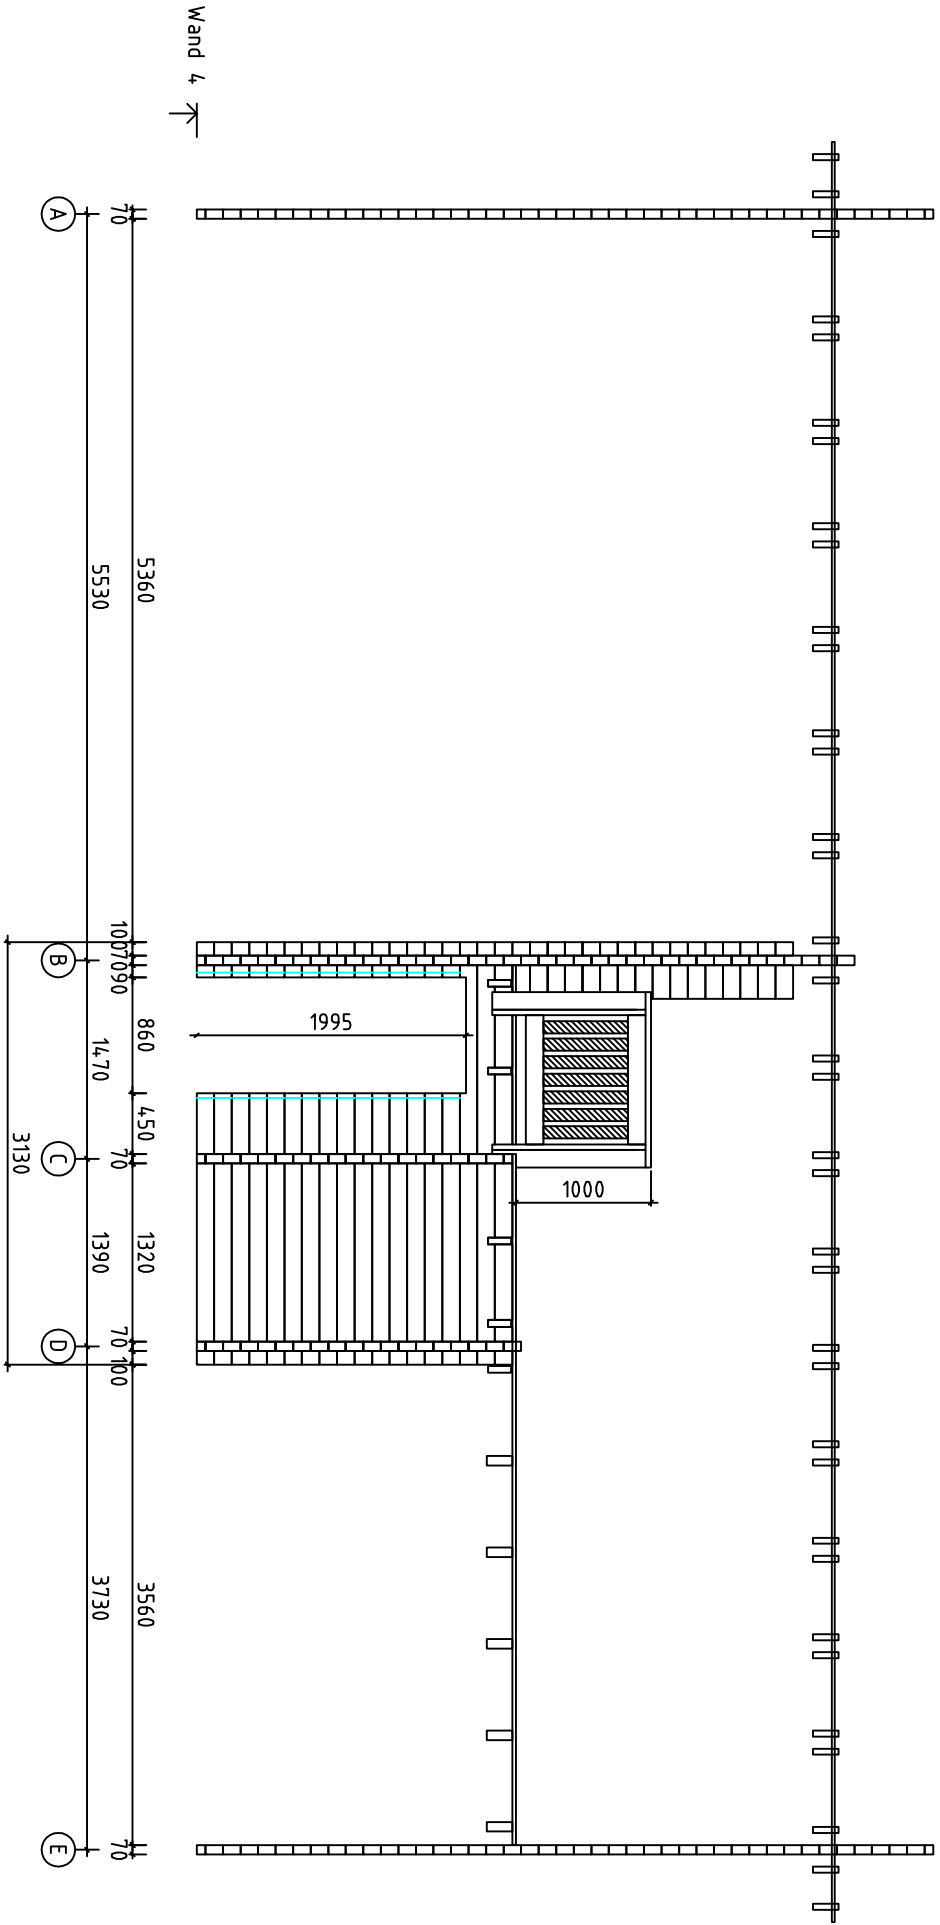


Wand 5 ←

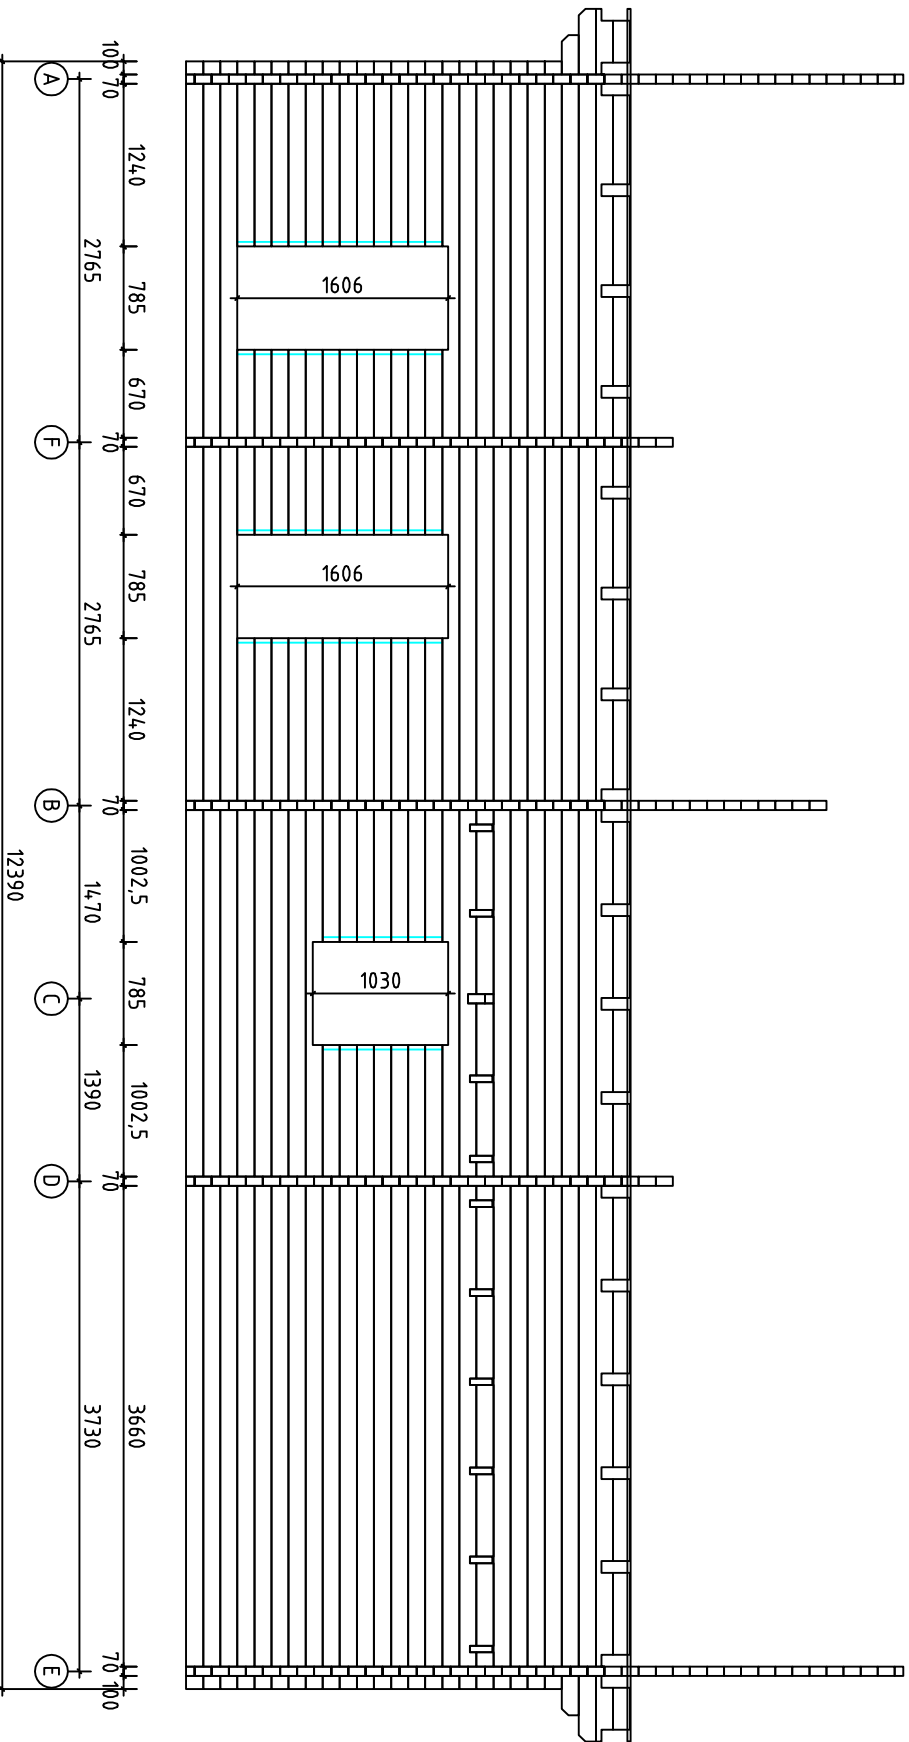


Topelka//70/19

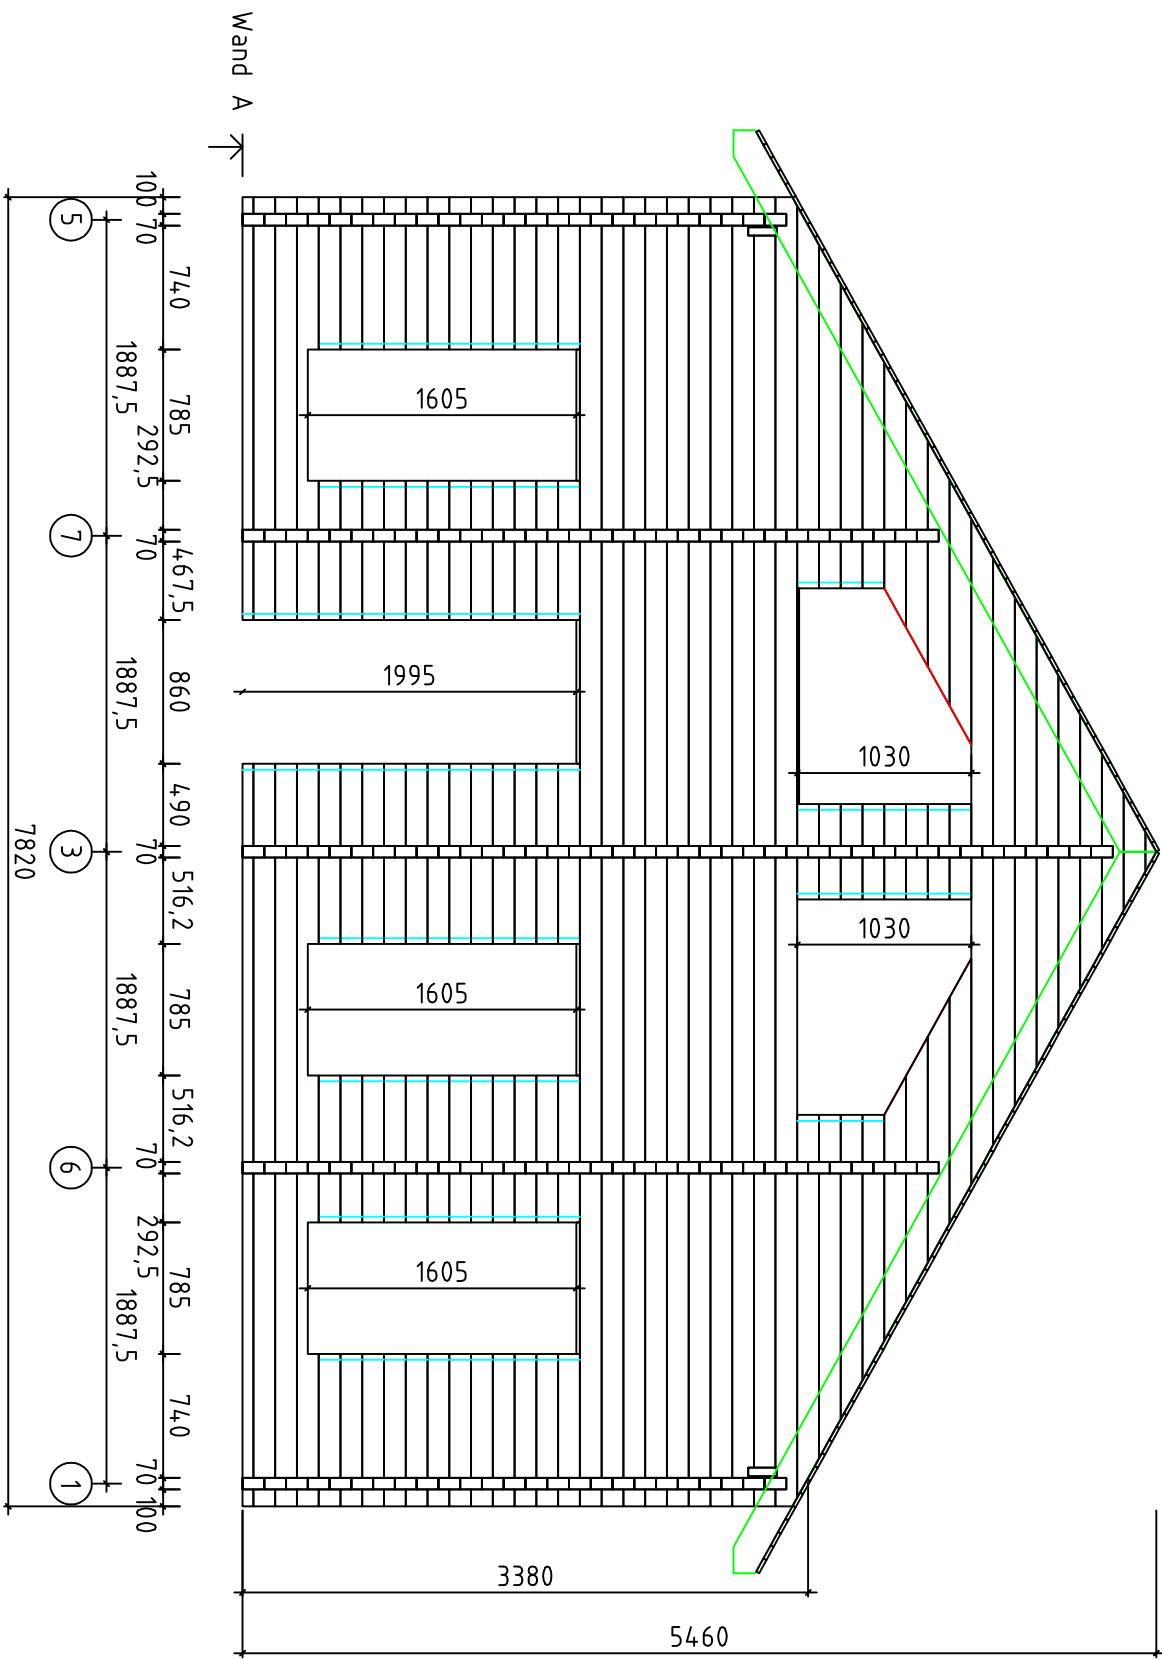

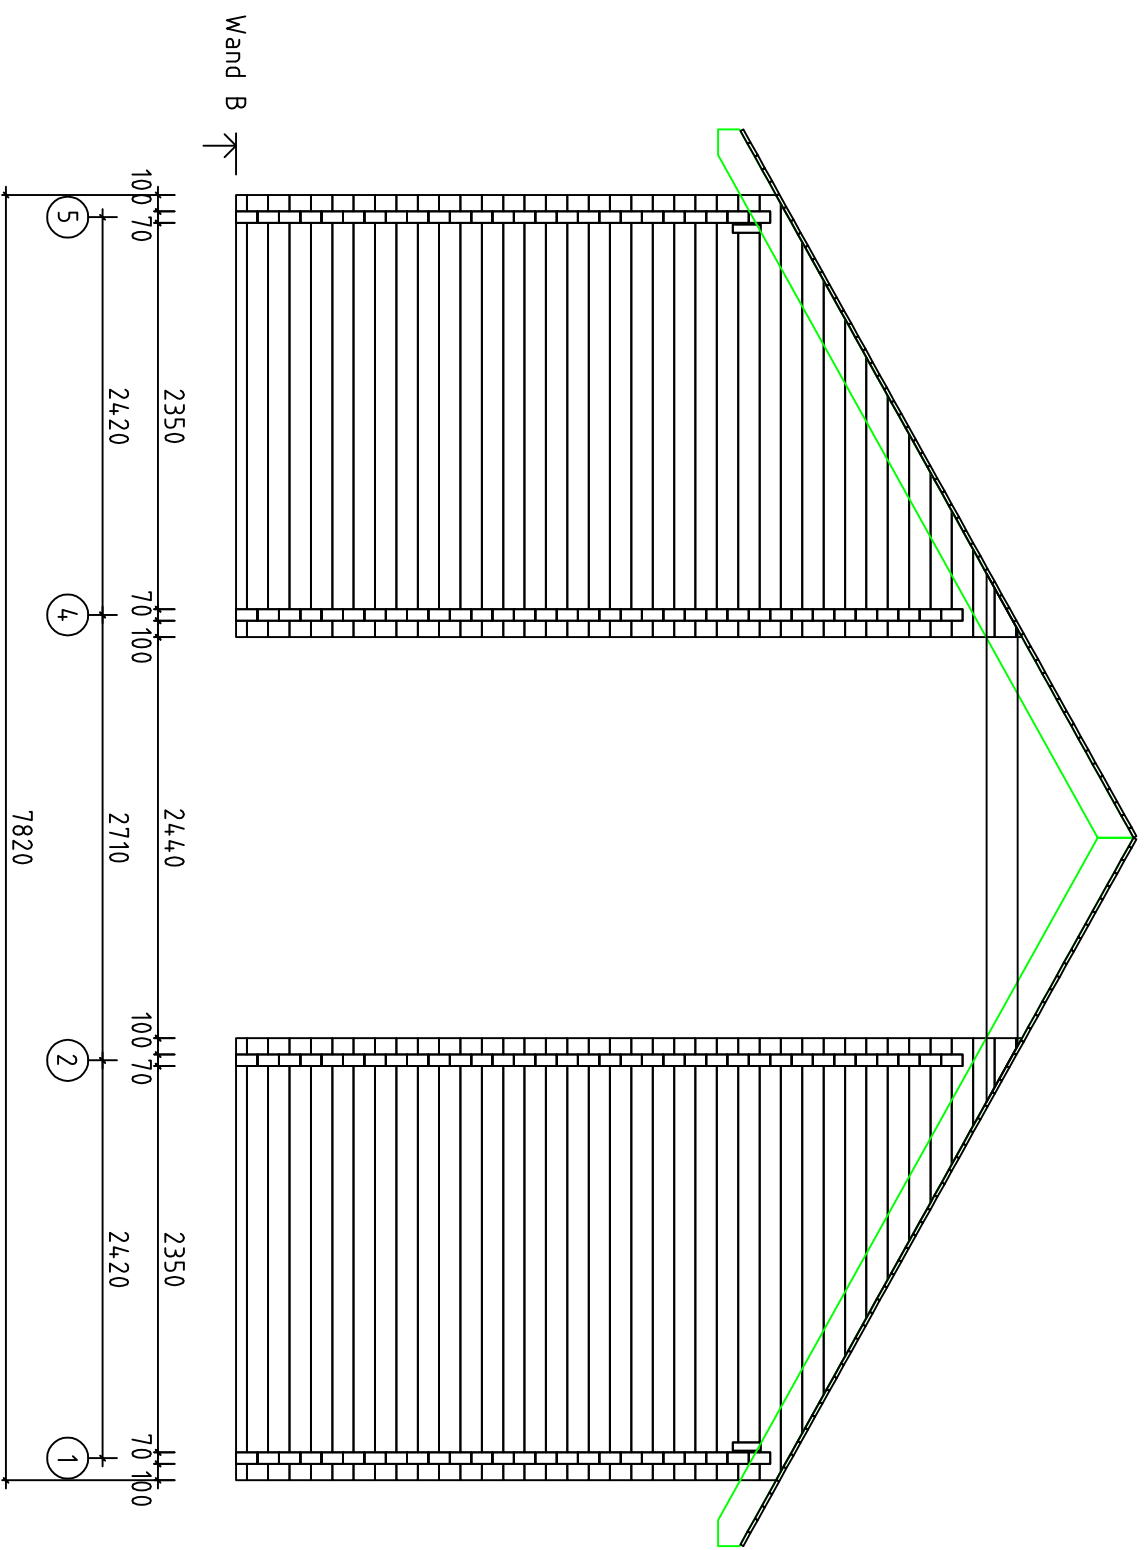


Topelka//70/19

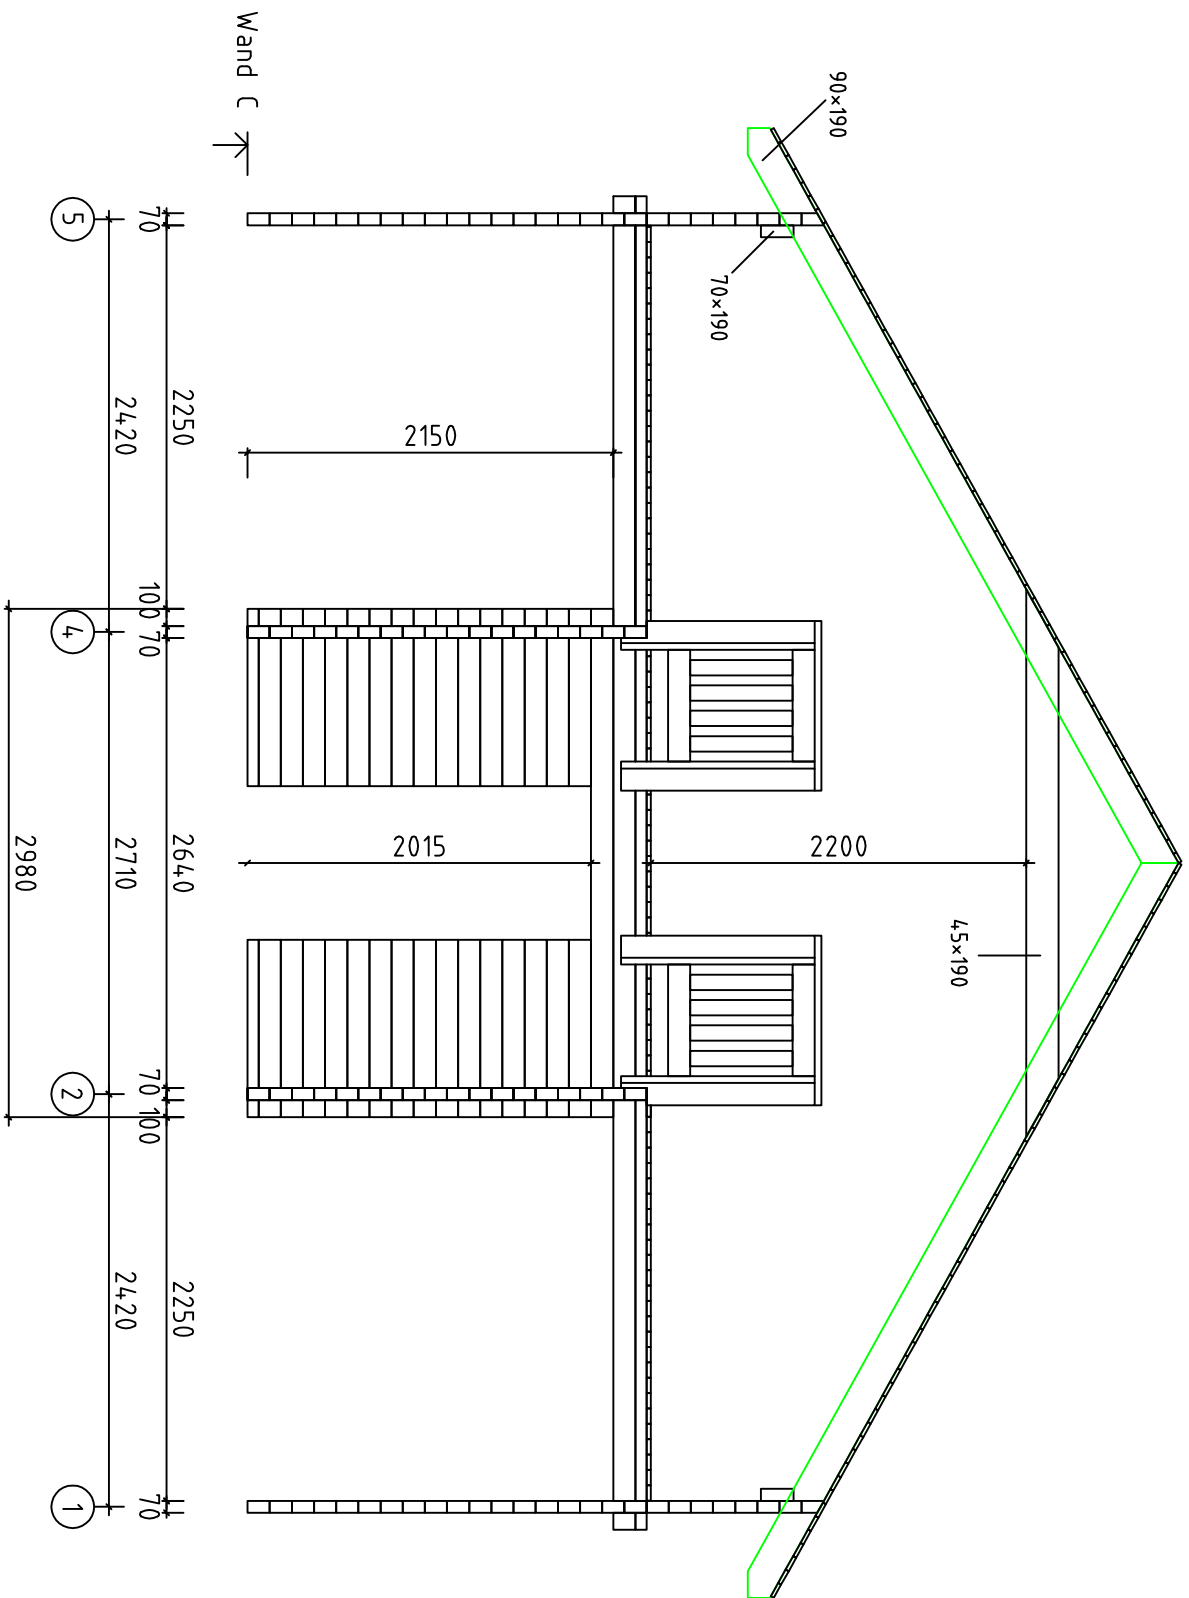



Topéka//70/19

Wand D ↗

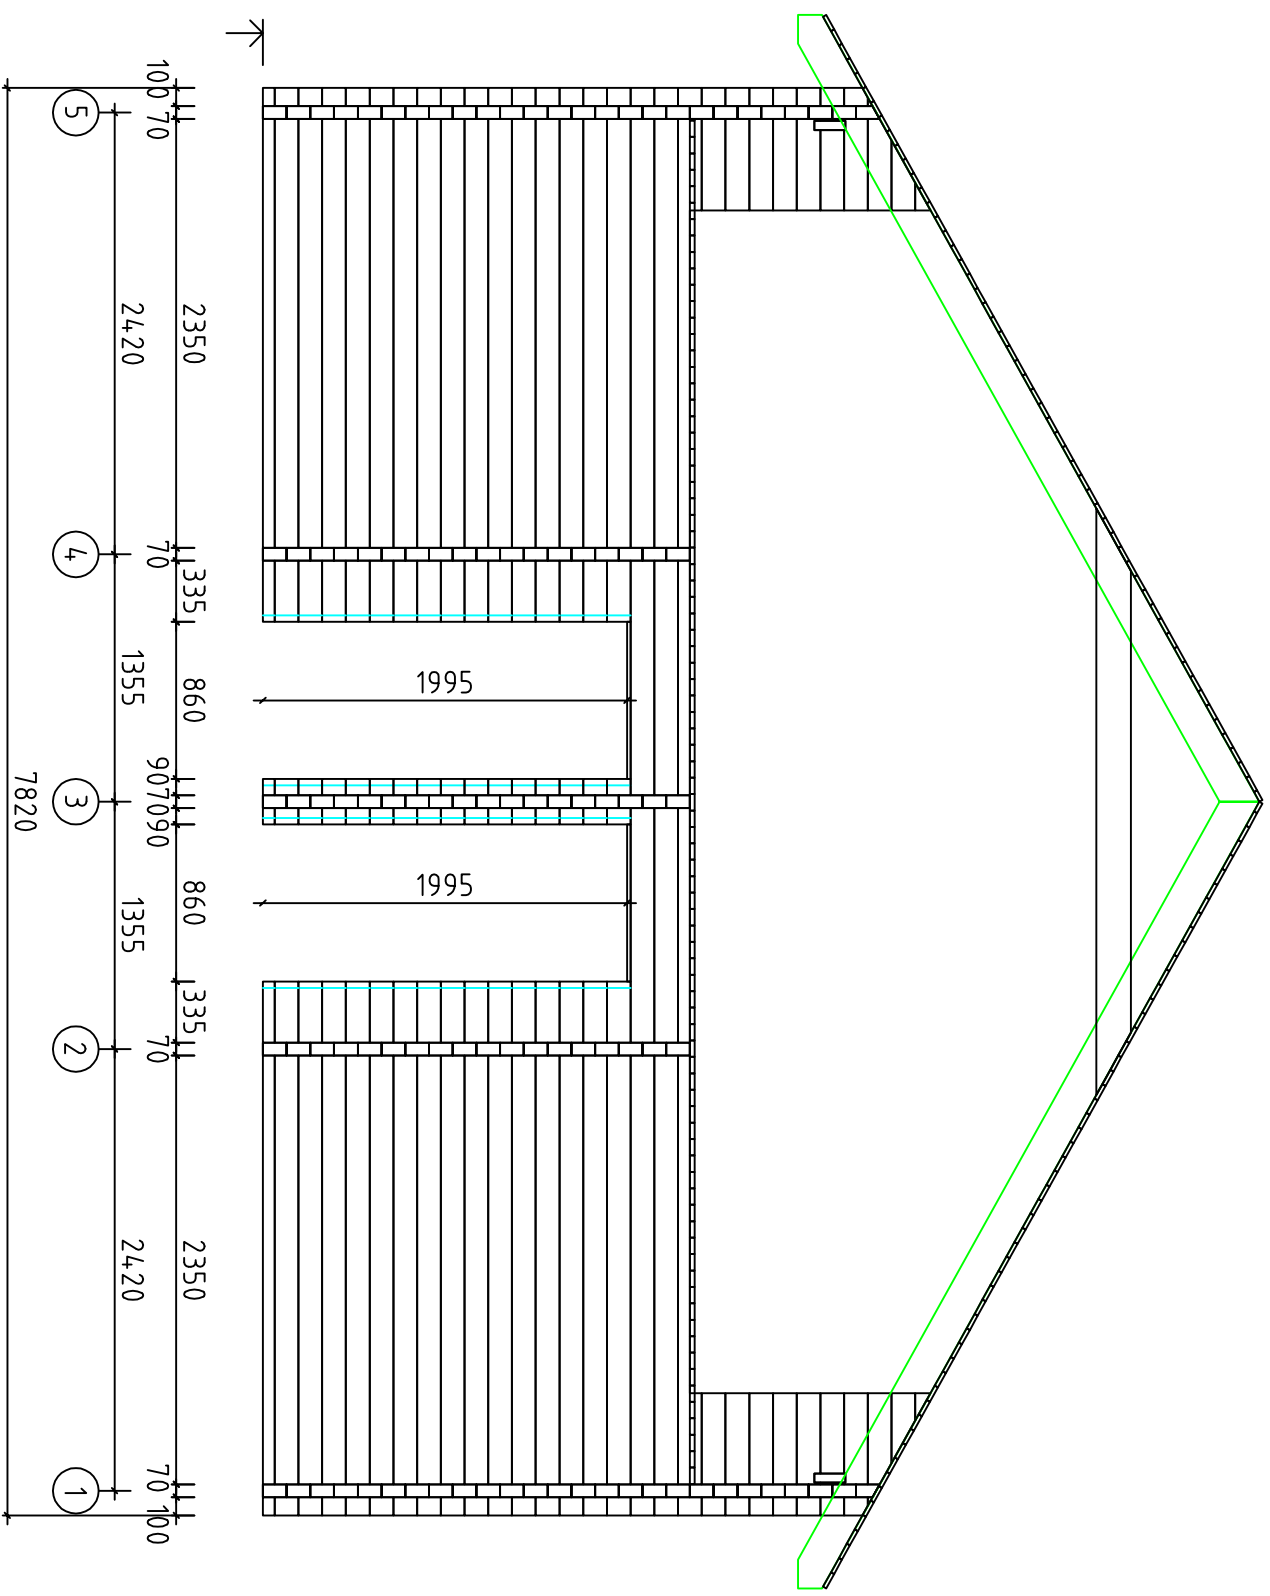


Тојека//70/19

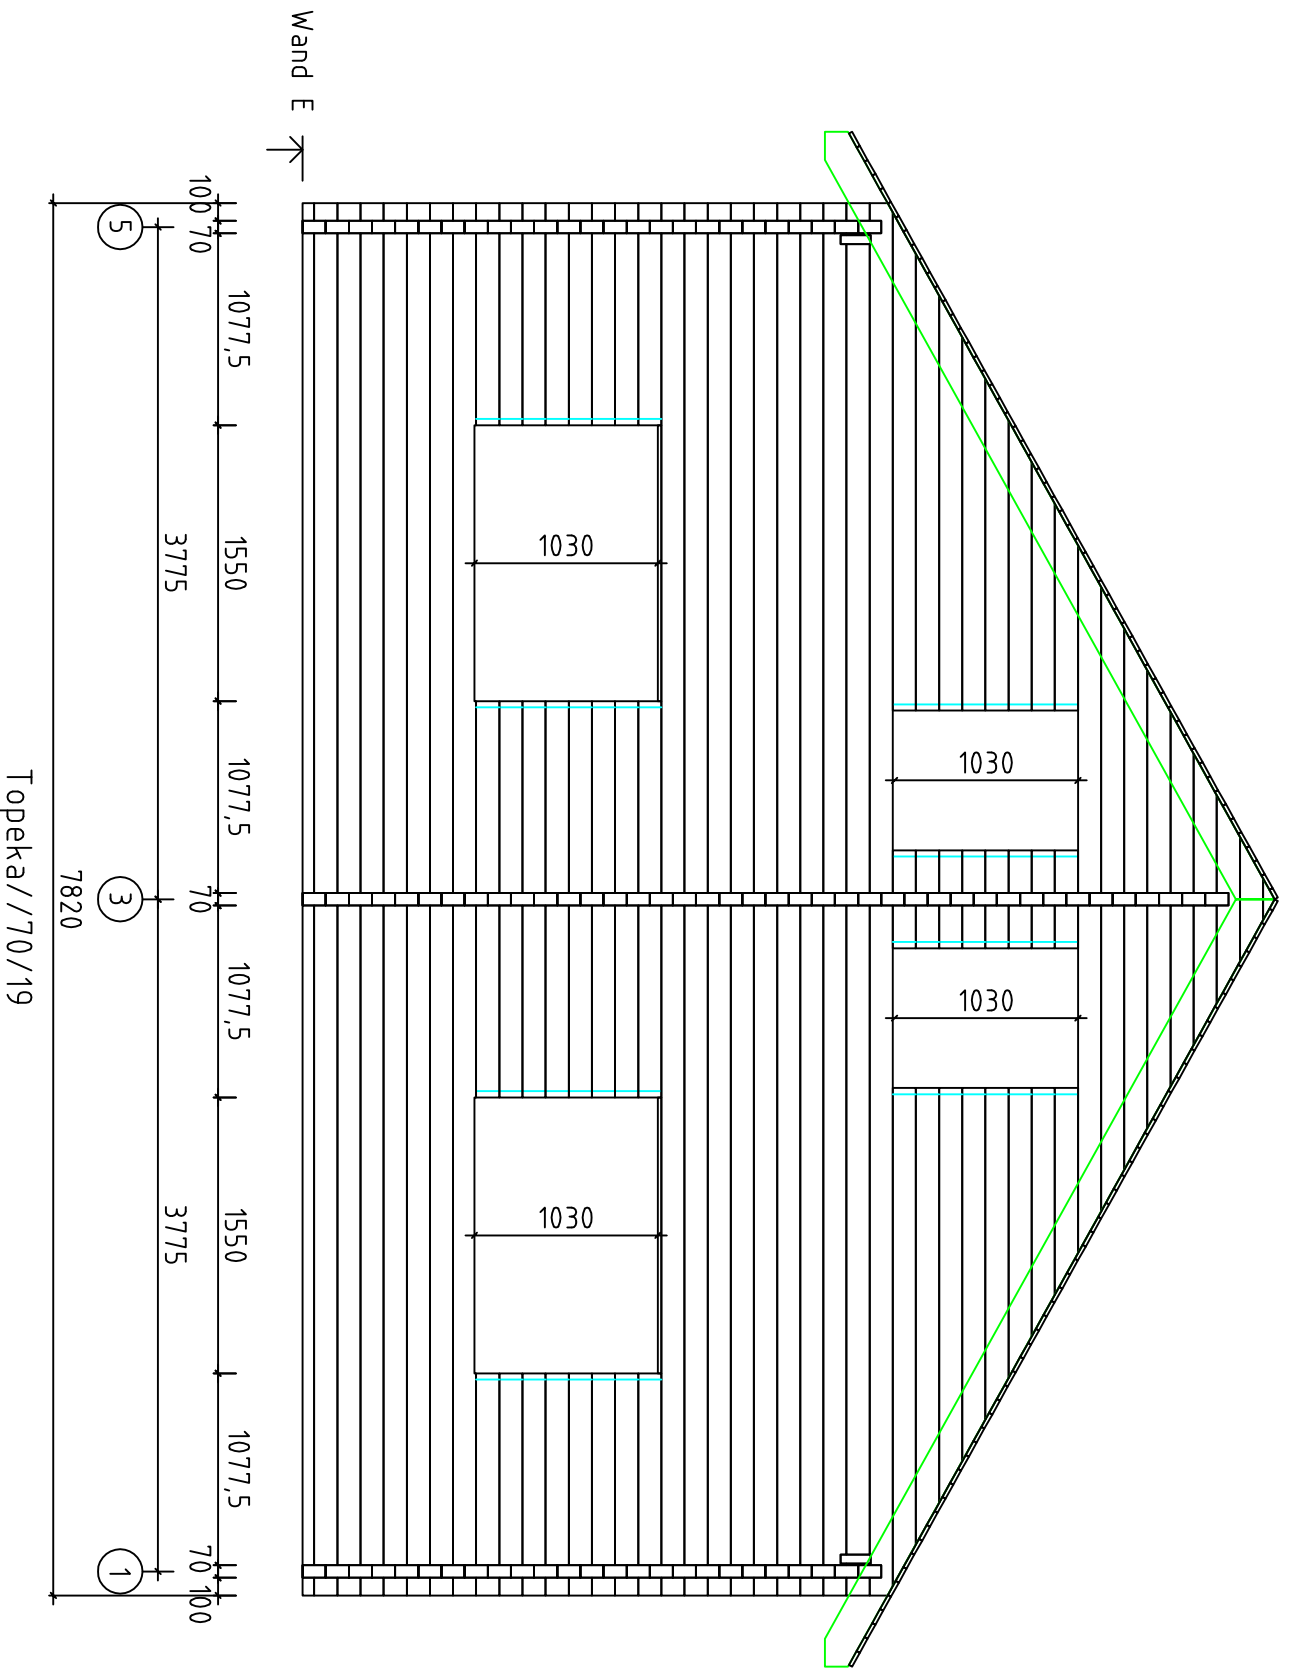

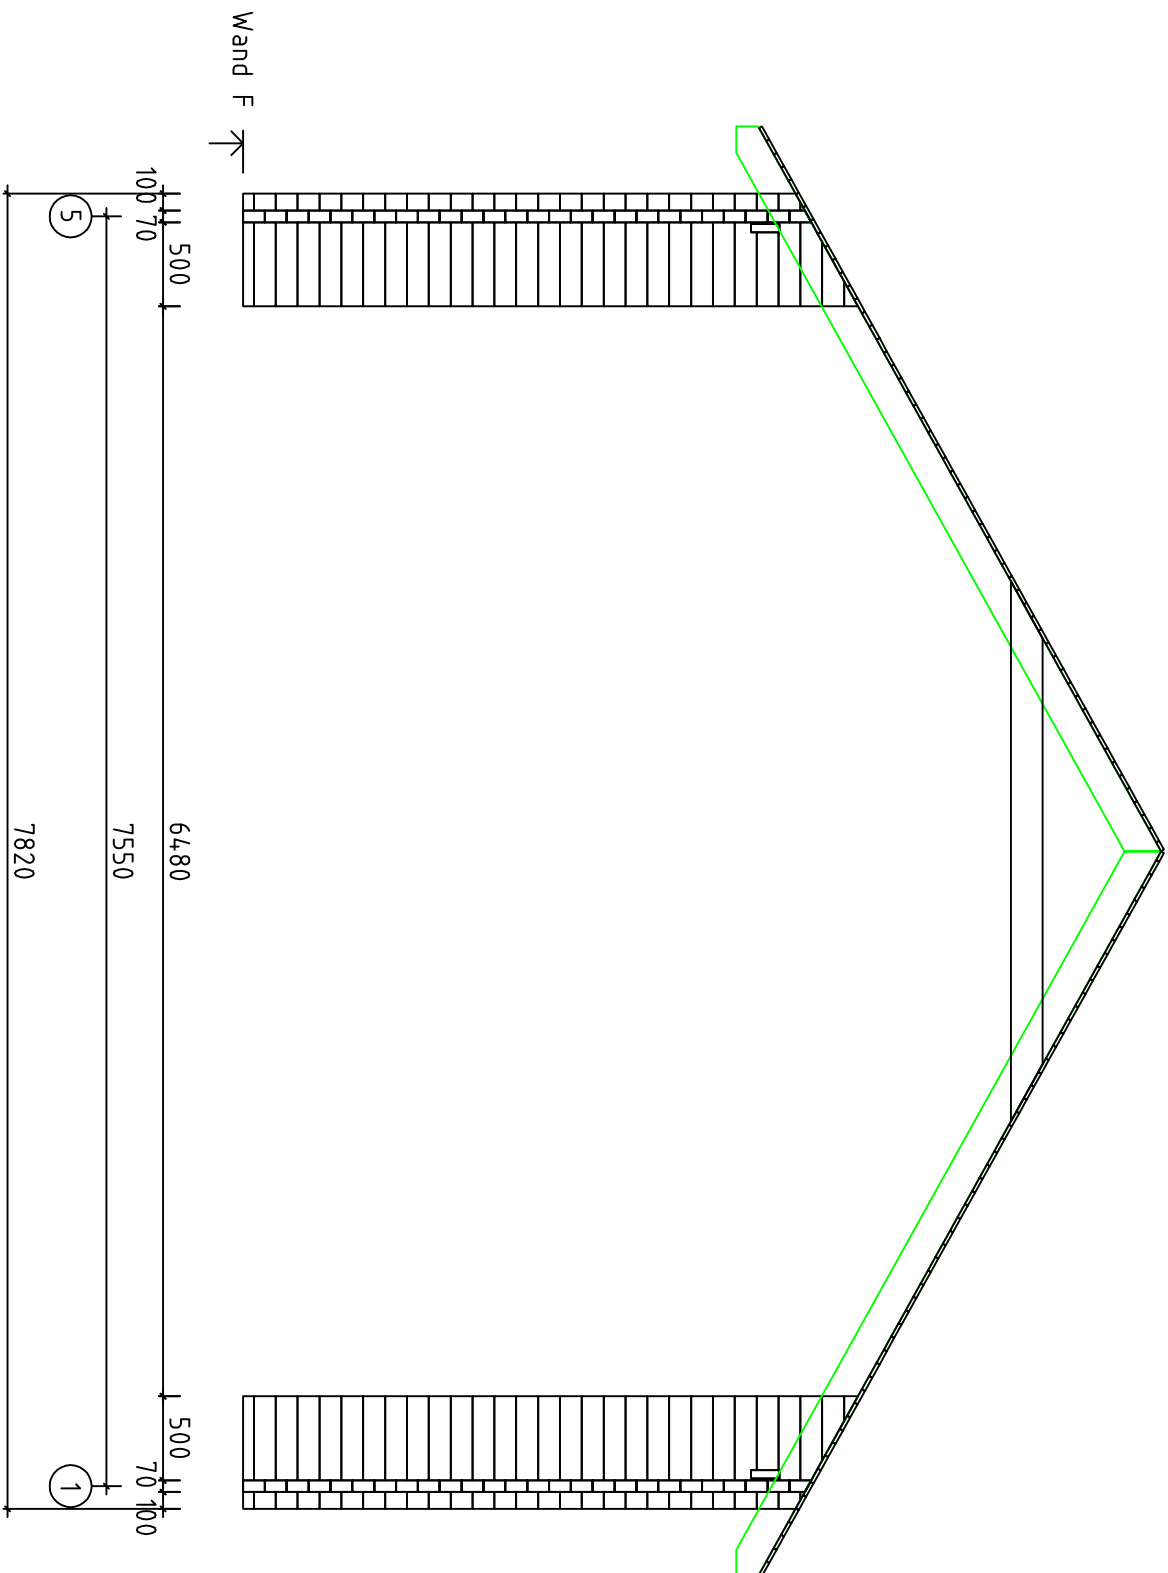


Toppeka//70/19


Window 1530x990

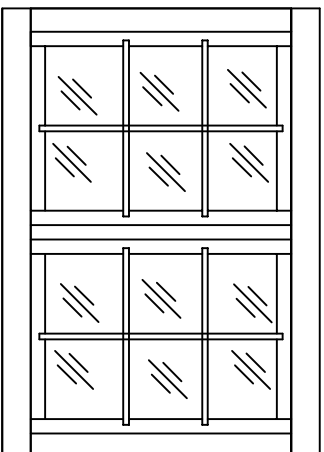

Window 765x990

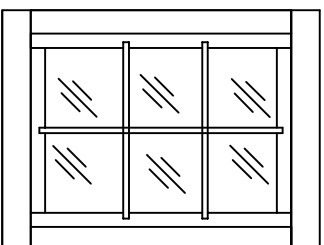

Window 765x1565

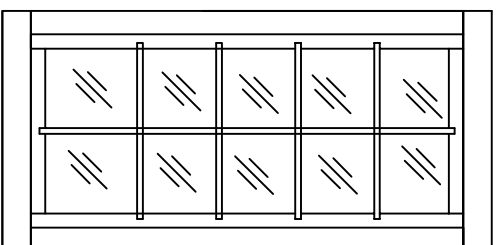

Door 840x1955

