


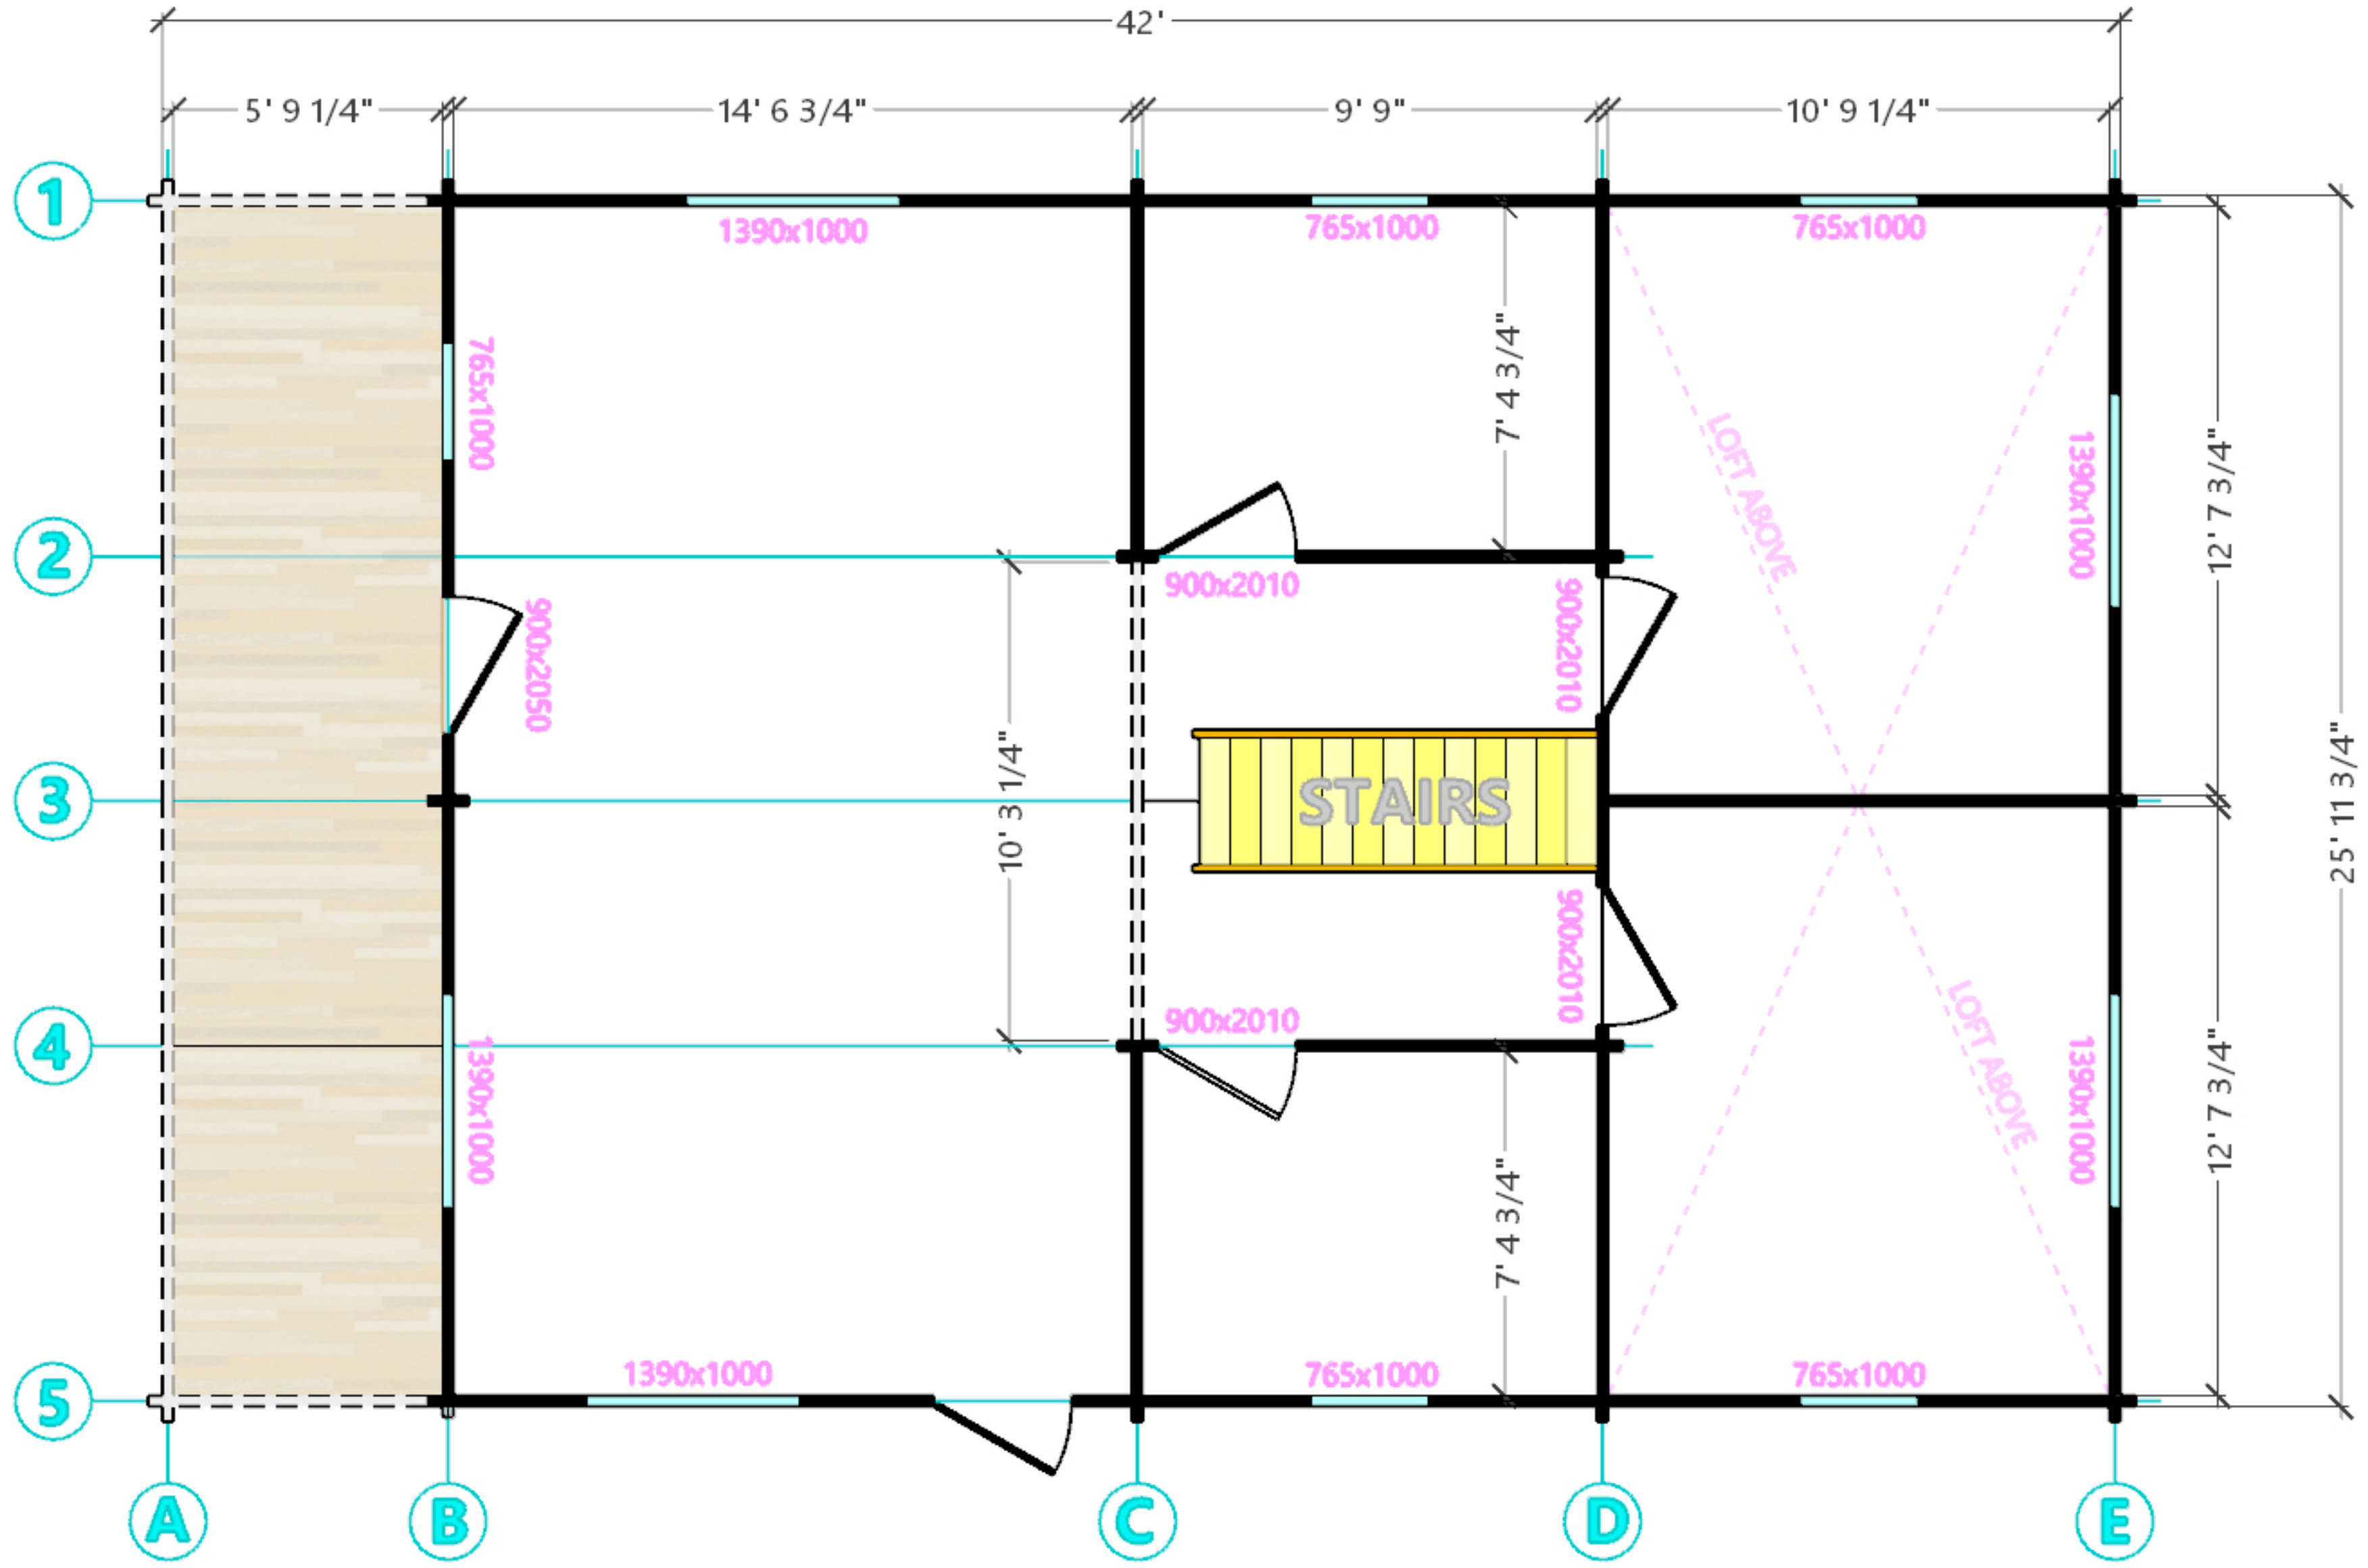

Tom Garland
EZ Log Structures
North America

TULSA (IMPERIAL) FLOOR PLAN

A1




IN-HOUSE DRAWINGS ONLY - SUBJECT TO CHANGE - FINAL ENGINEERING REQUIRED



Tom Garland
EZ Log Structures
North America

TULSA (IMPERIAL) SECOND FLOOR PLAN

A2

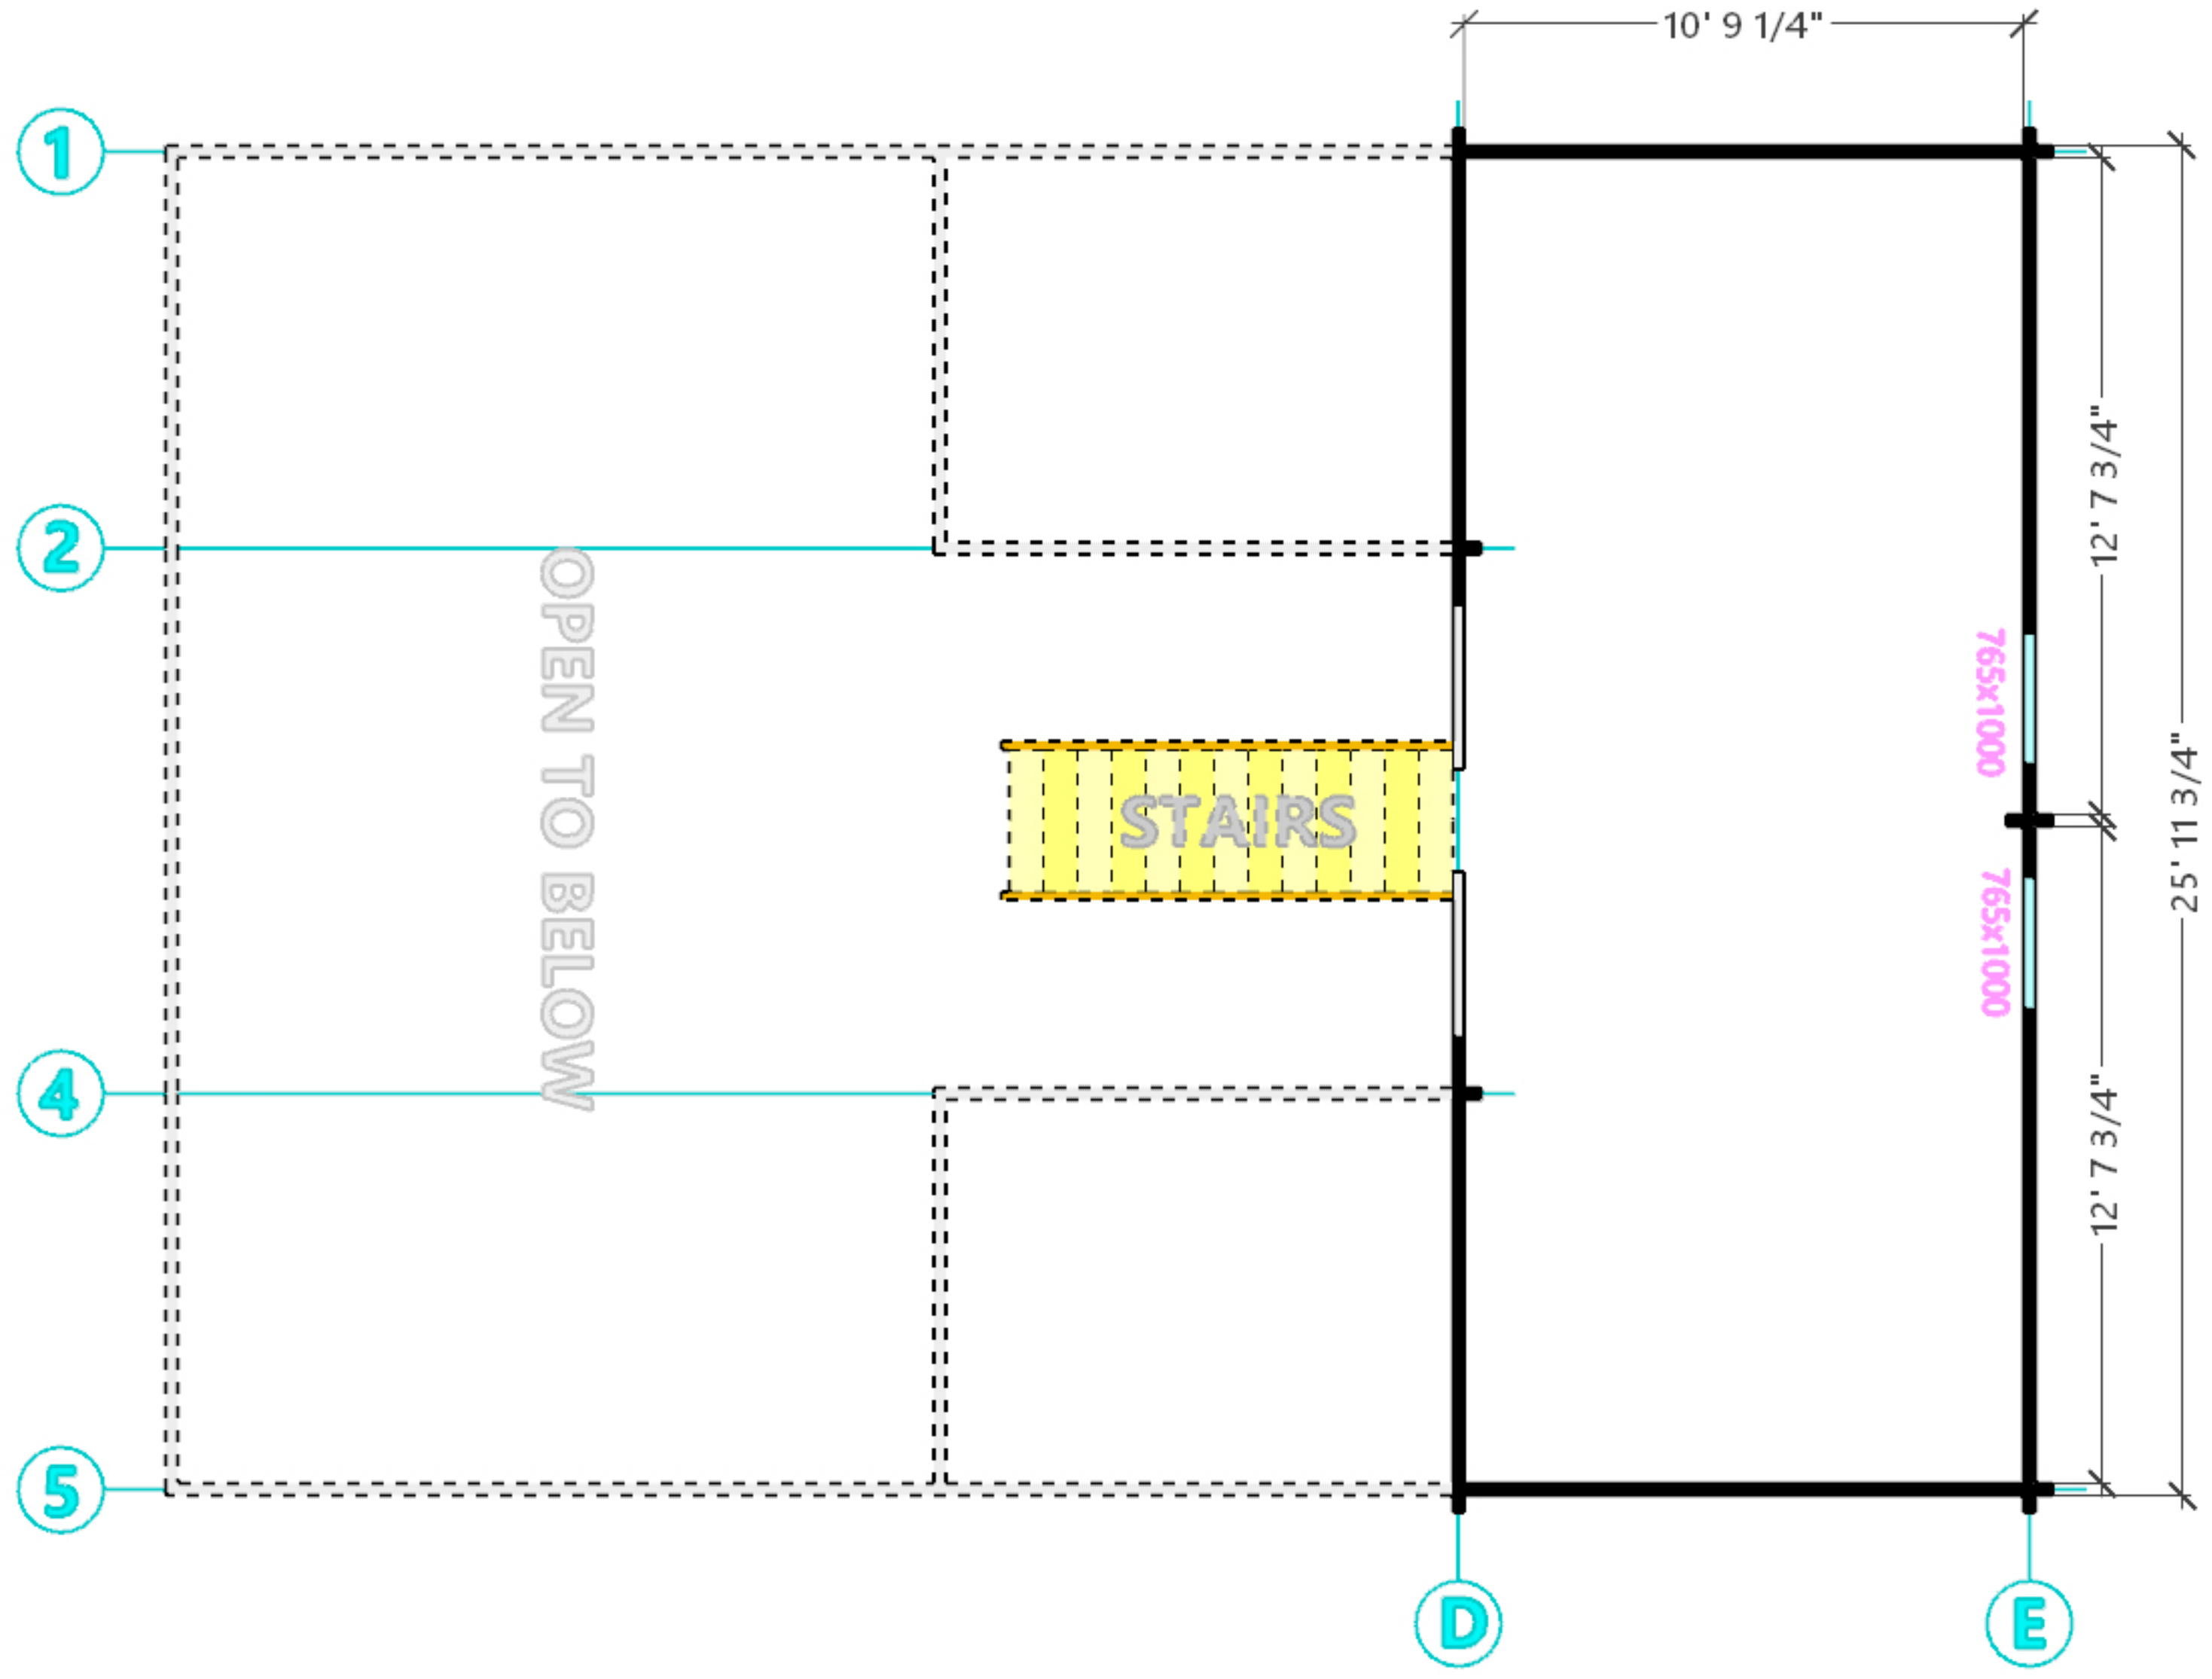


IN-HOUSE DRAWINGS ONLY - SUBJECT TO CHANGE - FINAL ENGINEERING REQUIRED



Tom Garland
EZ Log Structures
North America

TULSA (IMPERIAL) ELEVATIONS

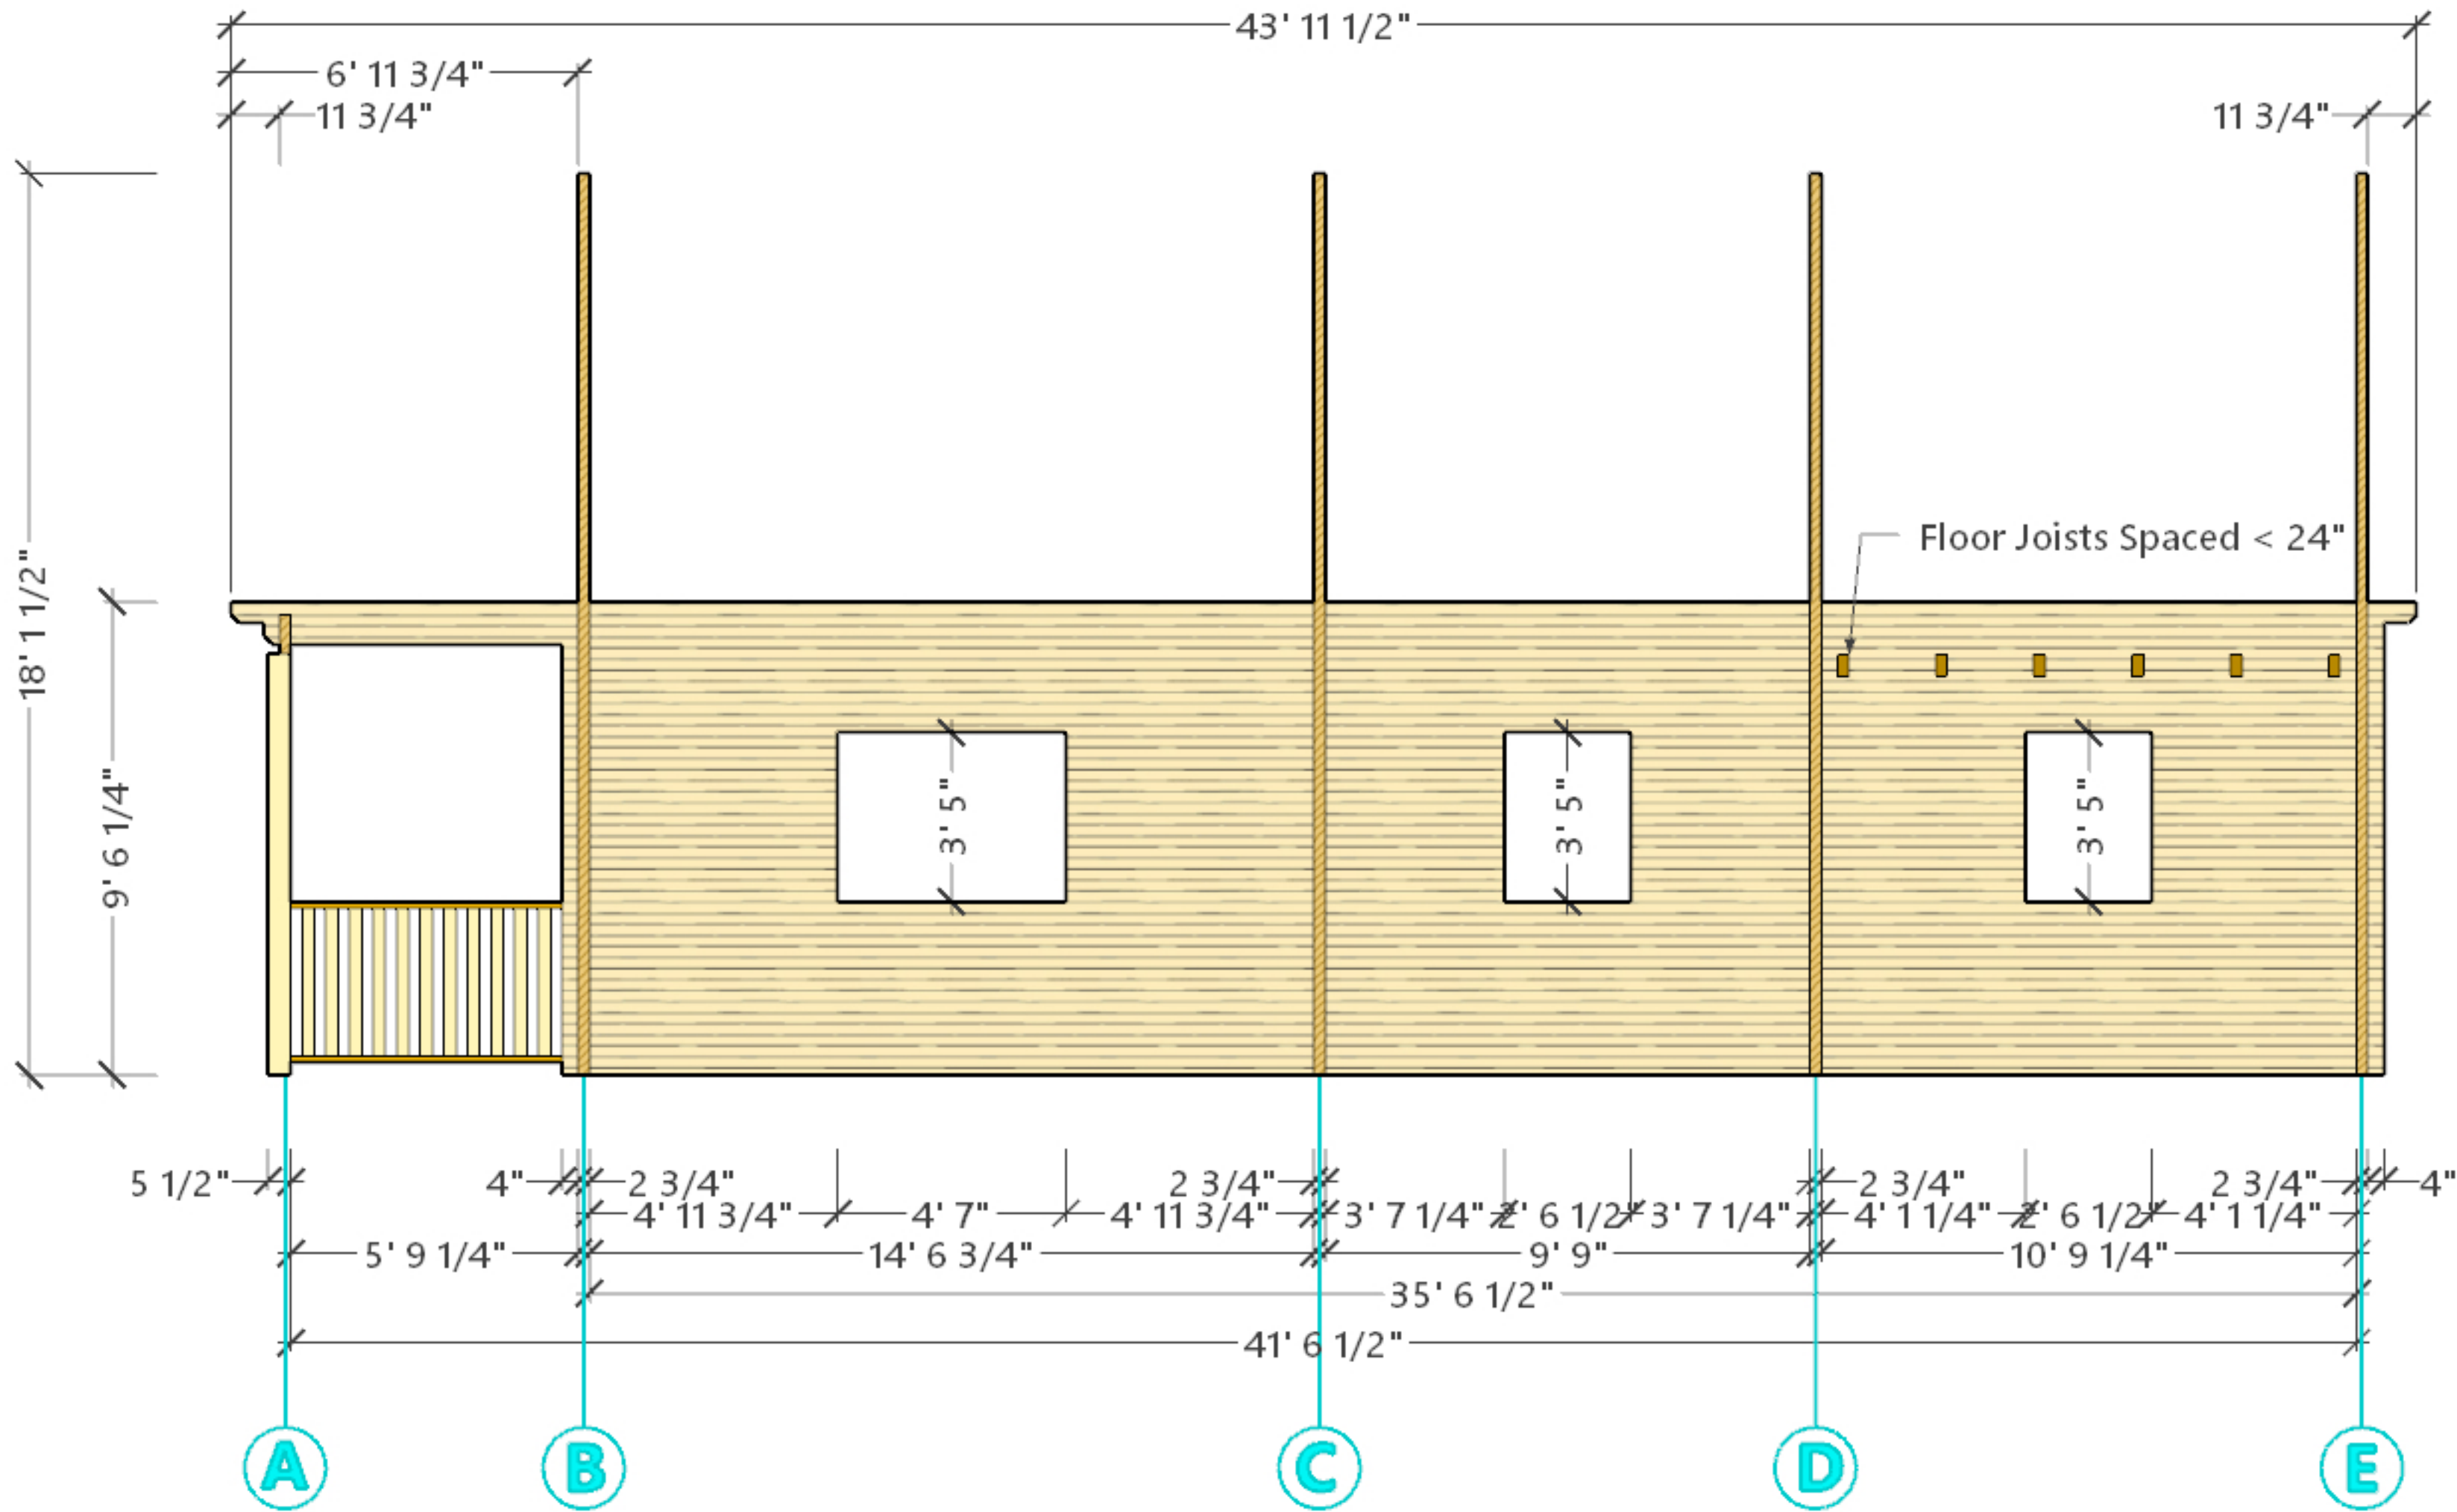

WALL 1 - TULSA

IN-HOUSE DRAWINGS ONLY - SUBJECT TO CHANGE - FINAL ENGINEERING REQUIRED


A3



Tom Garland
EZ Log Structures
North America

TULSA (IMPERIAL) ELEVATIONS

A4

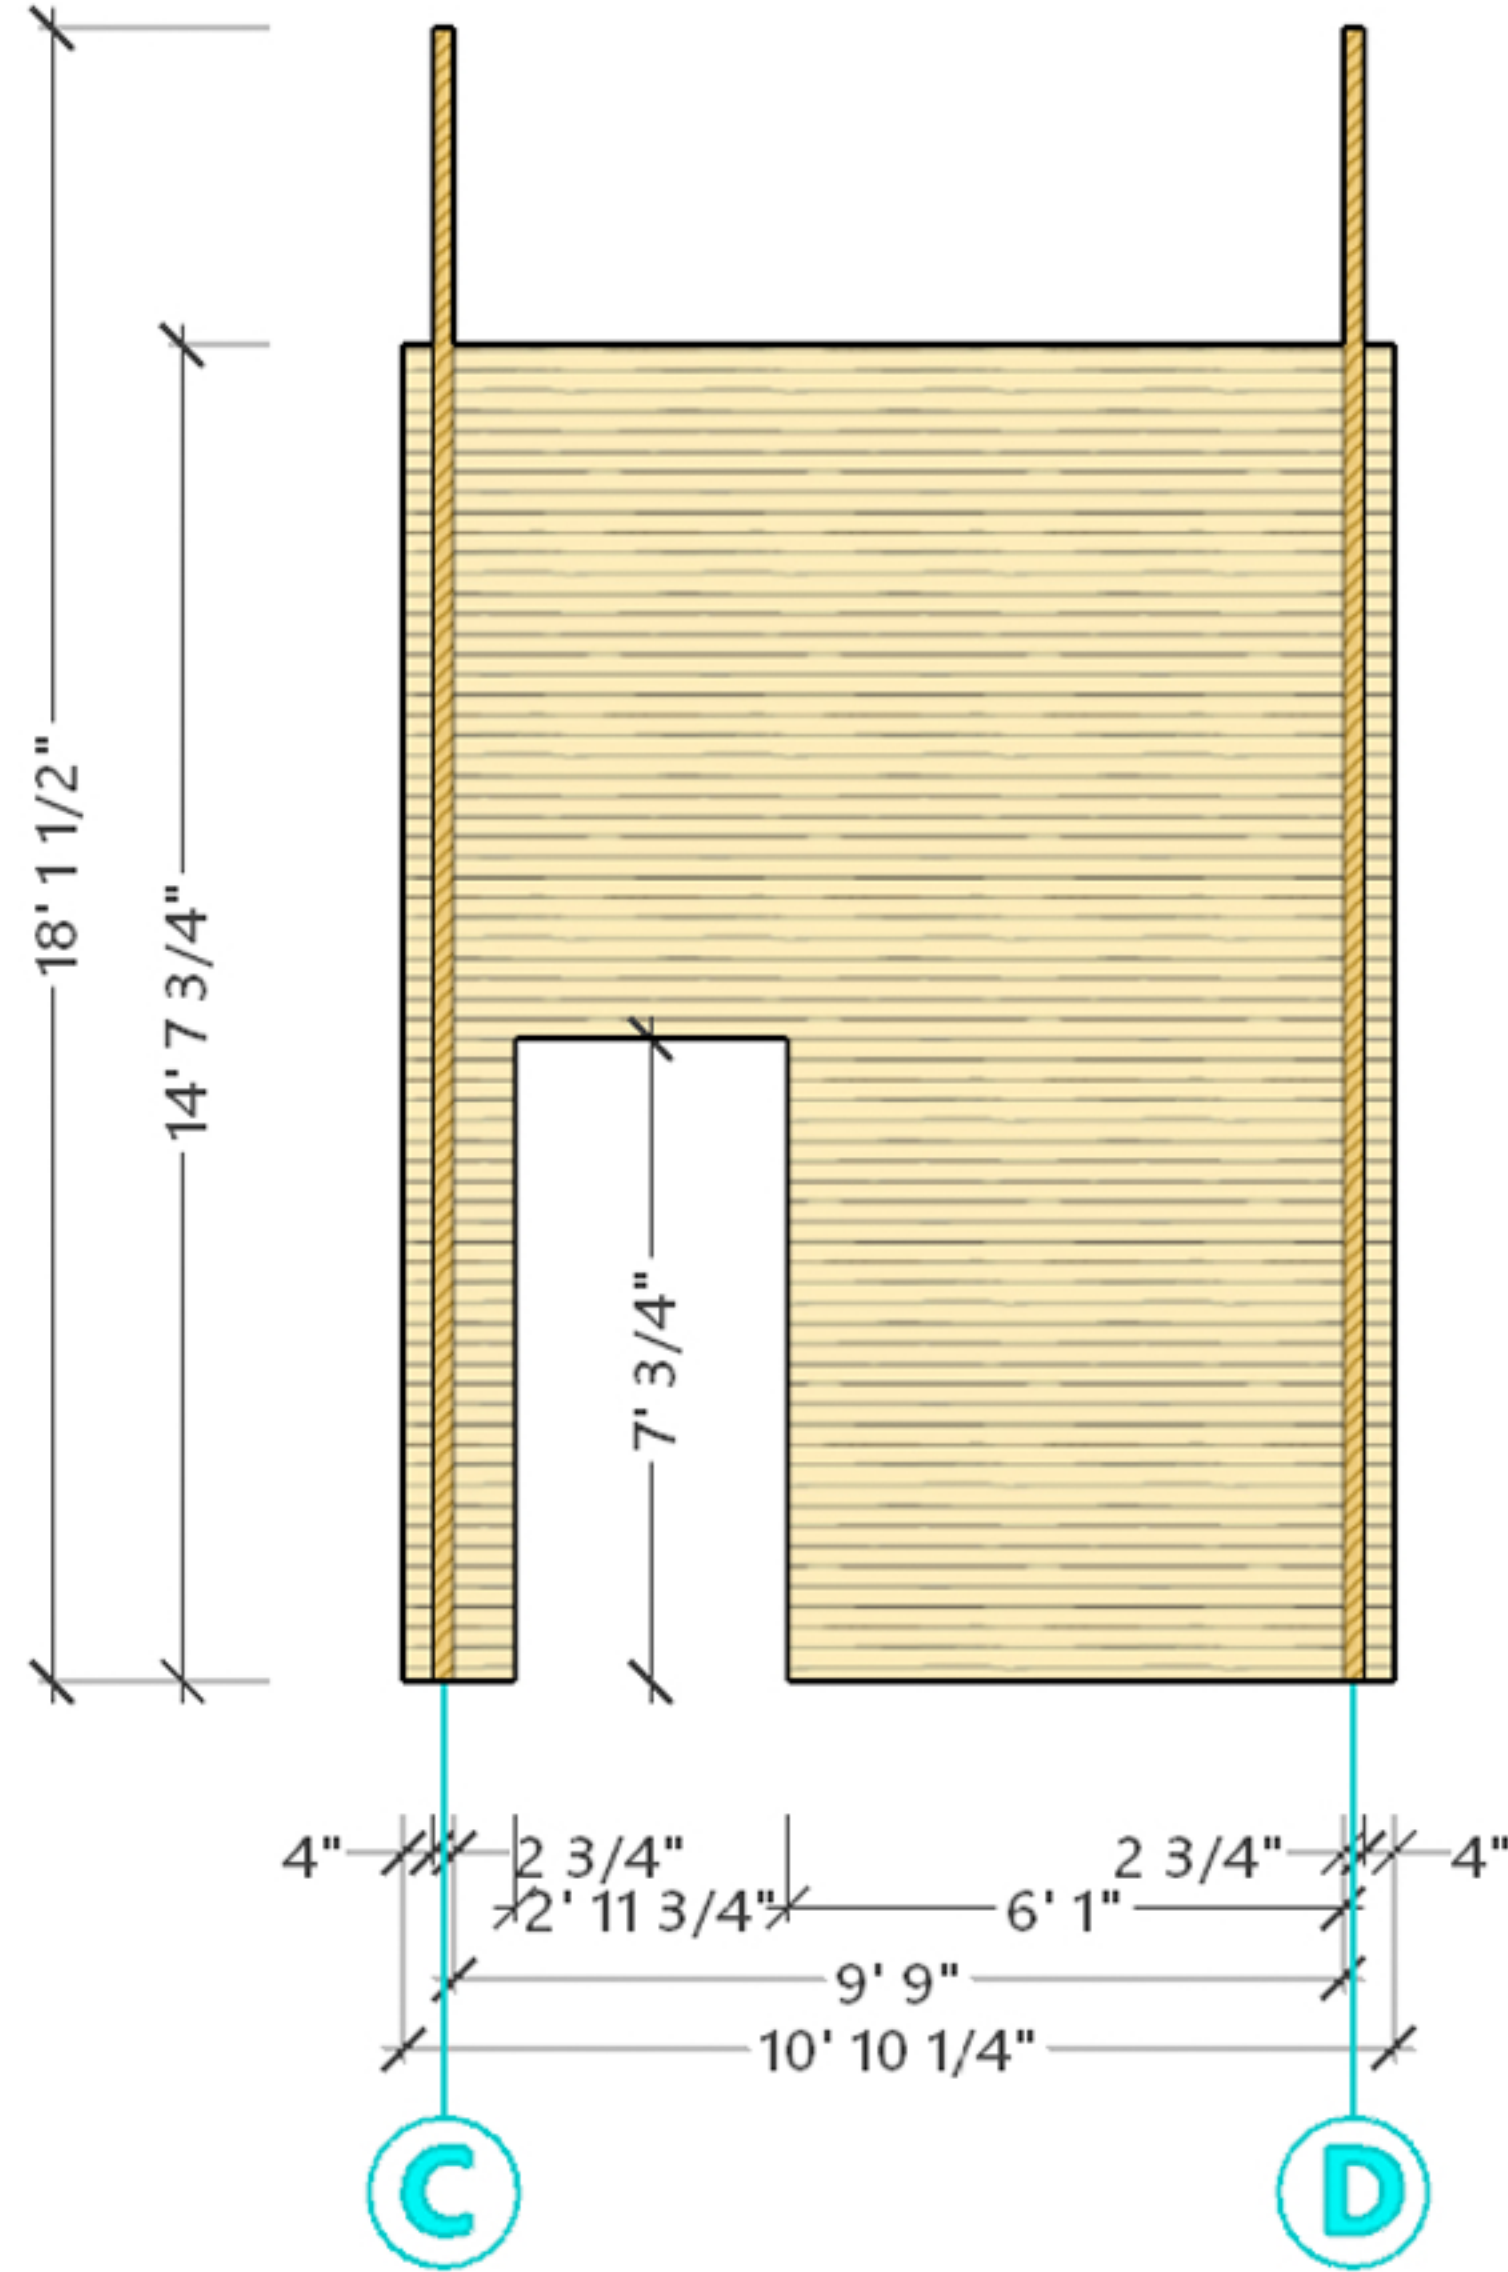

WALLS 2 & 4 - TULSA


IN-HOUSE DRAWINGS ONLY - SUBJECT TO CHANGE - FINAL ENGINEERING REQUIRED



Tom Garland
EZ Log Structures
North America

TULSA (IMPERIAL)
ELEVATIONS

A5

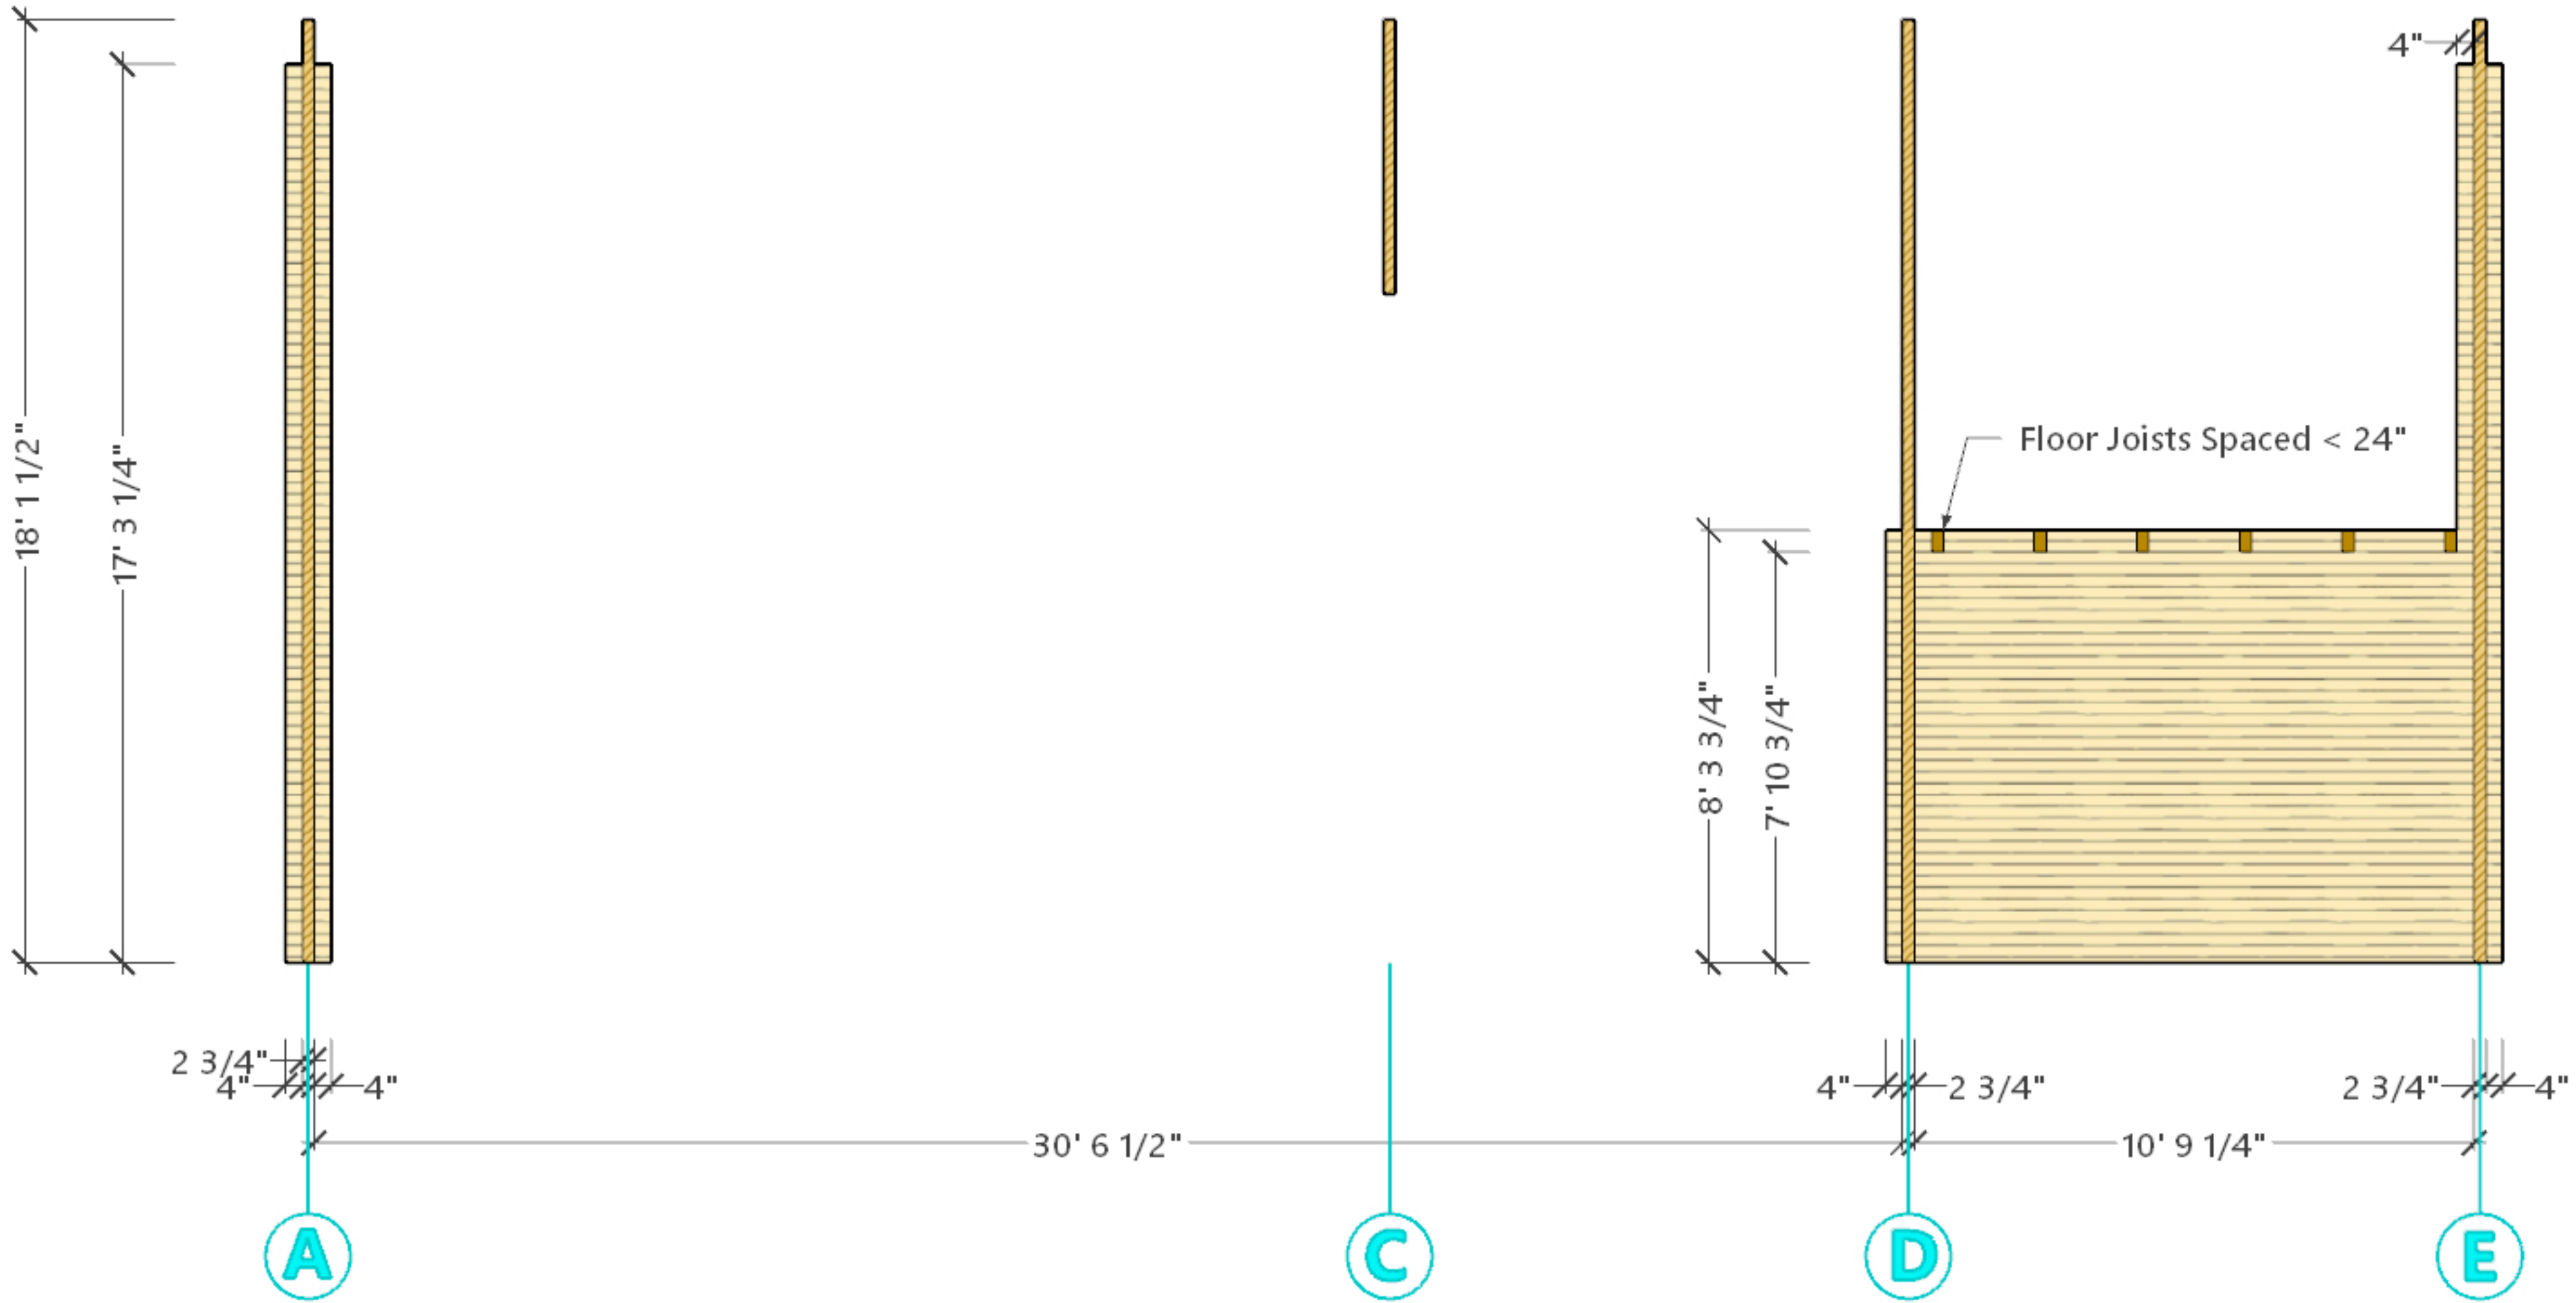

WALL 3 - TULSA


IN-HOUSE DRAWINGS ONLY - SUBJECT TO CHANGE - FINAL ENGINEERING REQUIRED



Tom Garland
EZ Log Structures
North America

TULSA (IMPERIAL) ELEVATIONS

A6

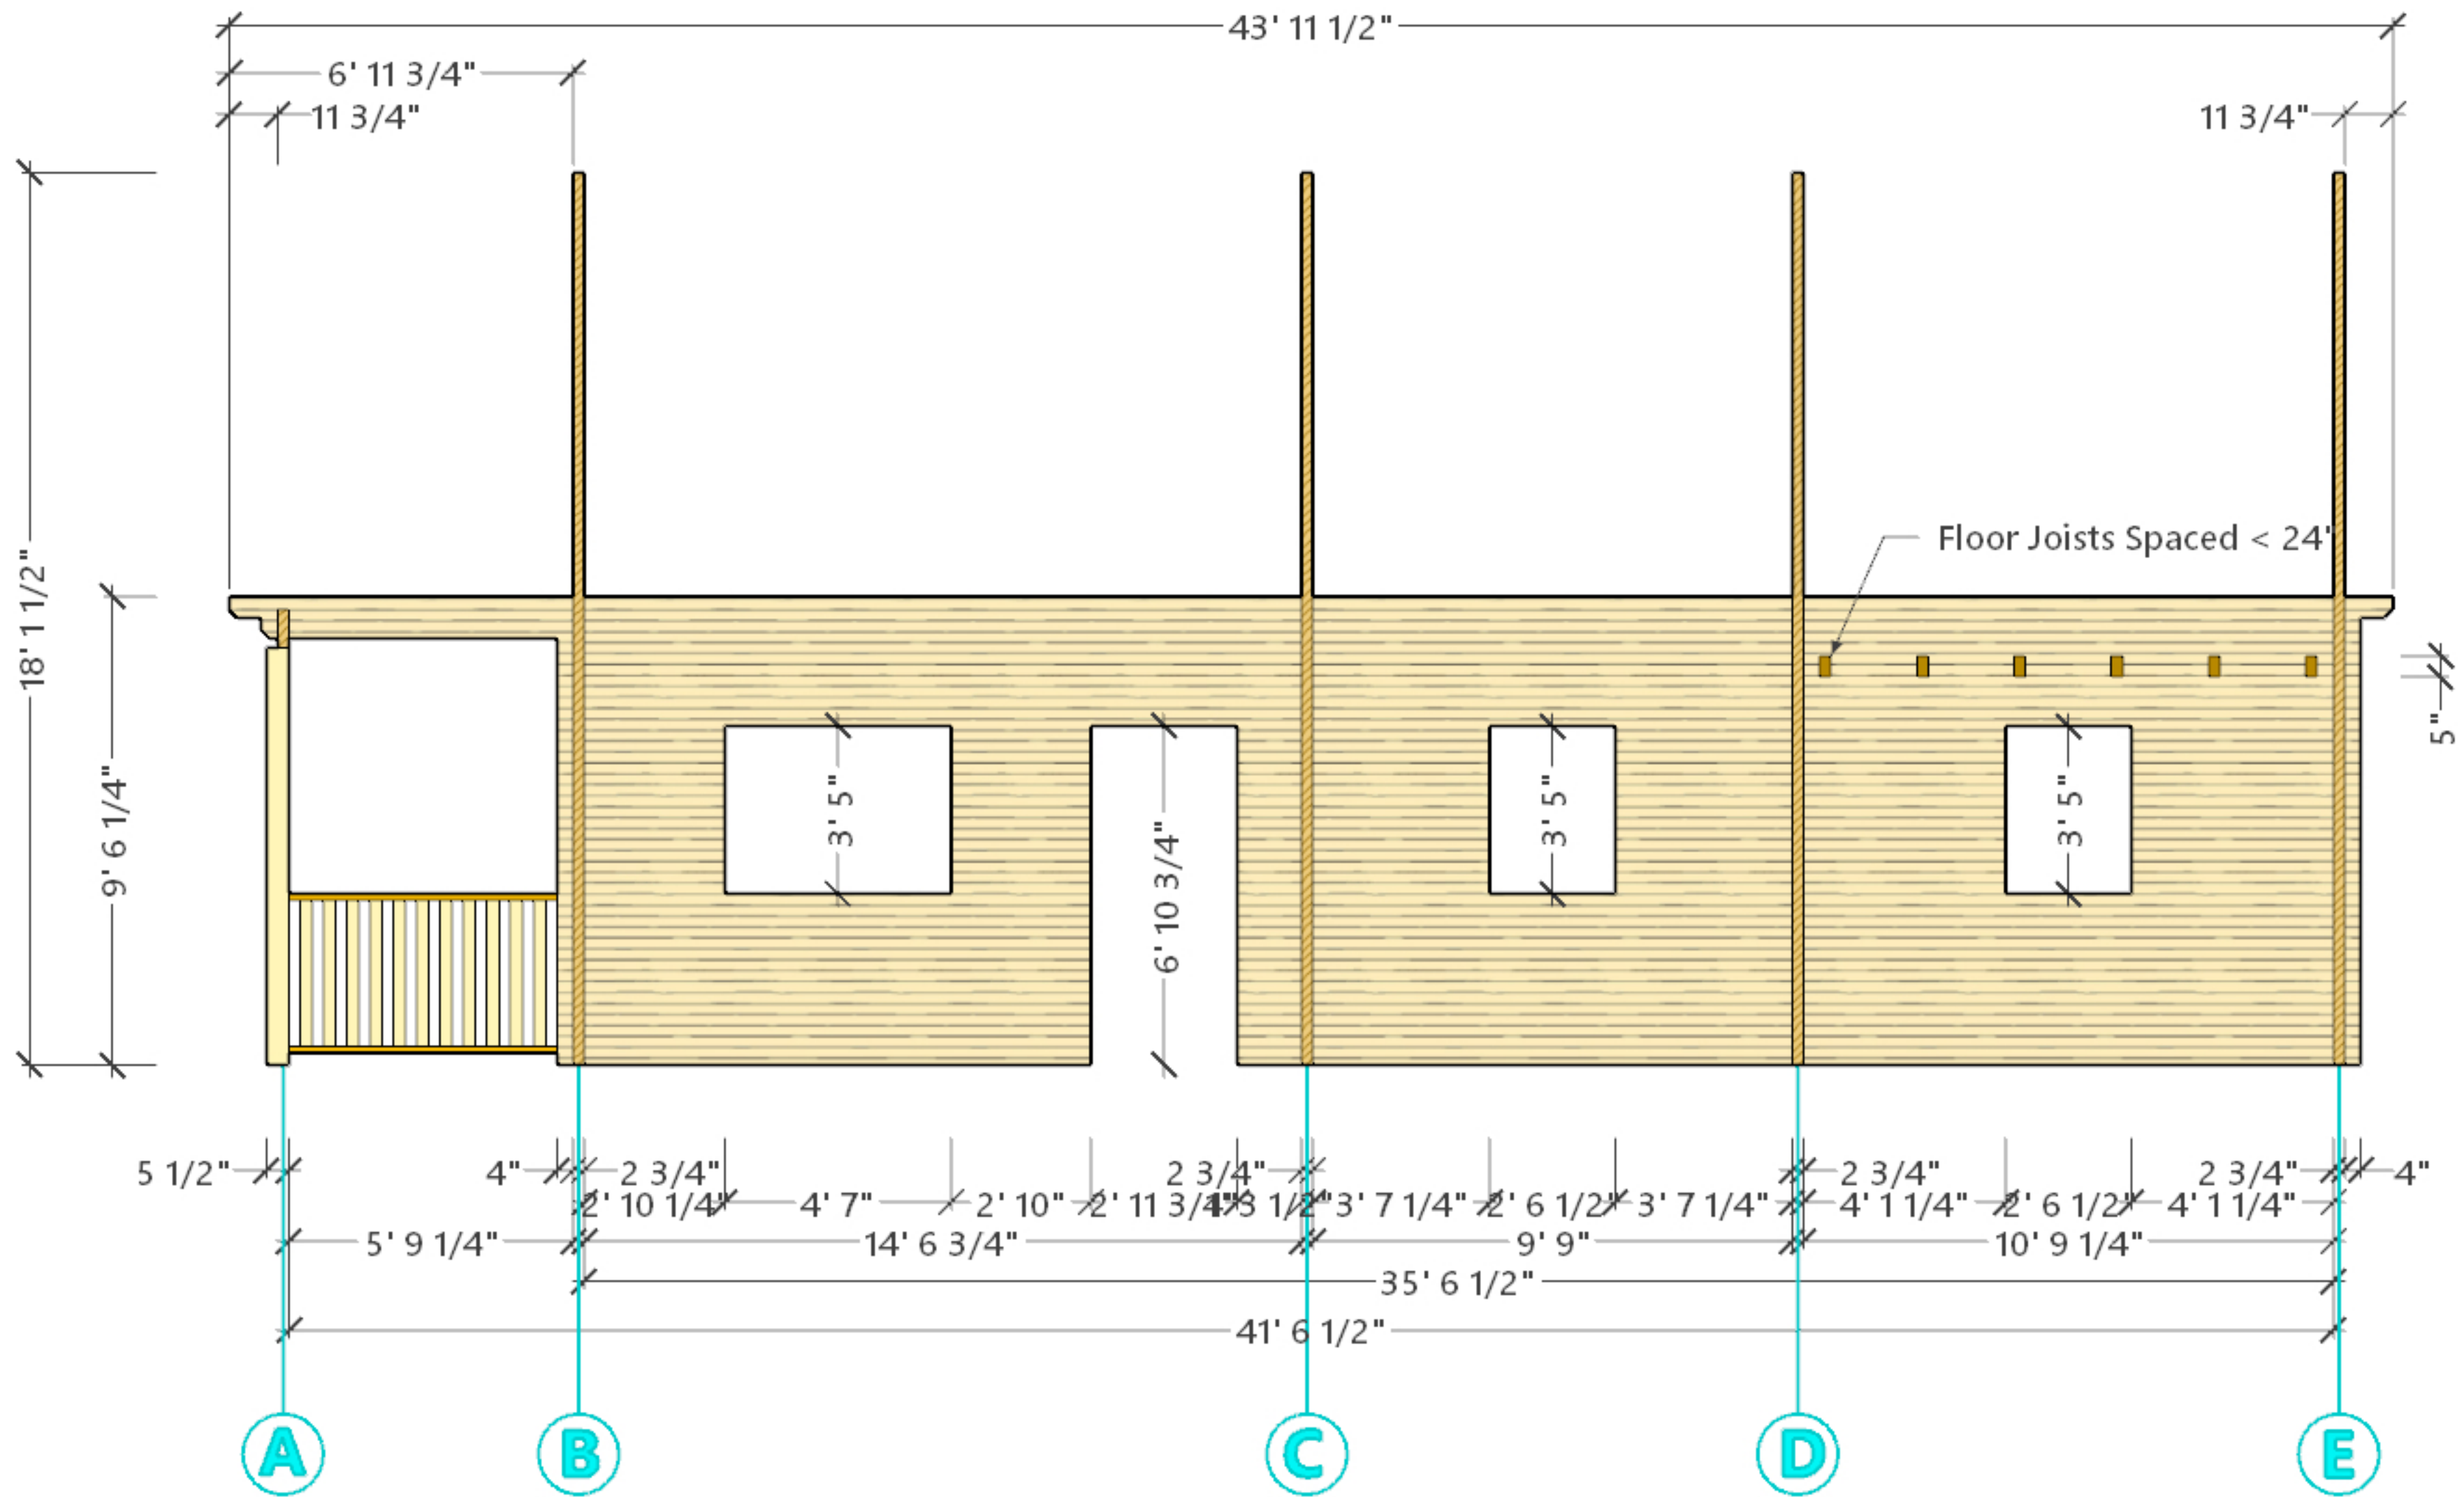

WALL 5 - TULSA


IN-HOUSE DRAWINGS ONLY - SUBJECT TO CHANGE - FINAL ENGINEERING REQUIRED



Tom Garland
EZ Log Structures
North America

TULSA (IMPERIAL) ELEVATIONS

A7

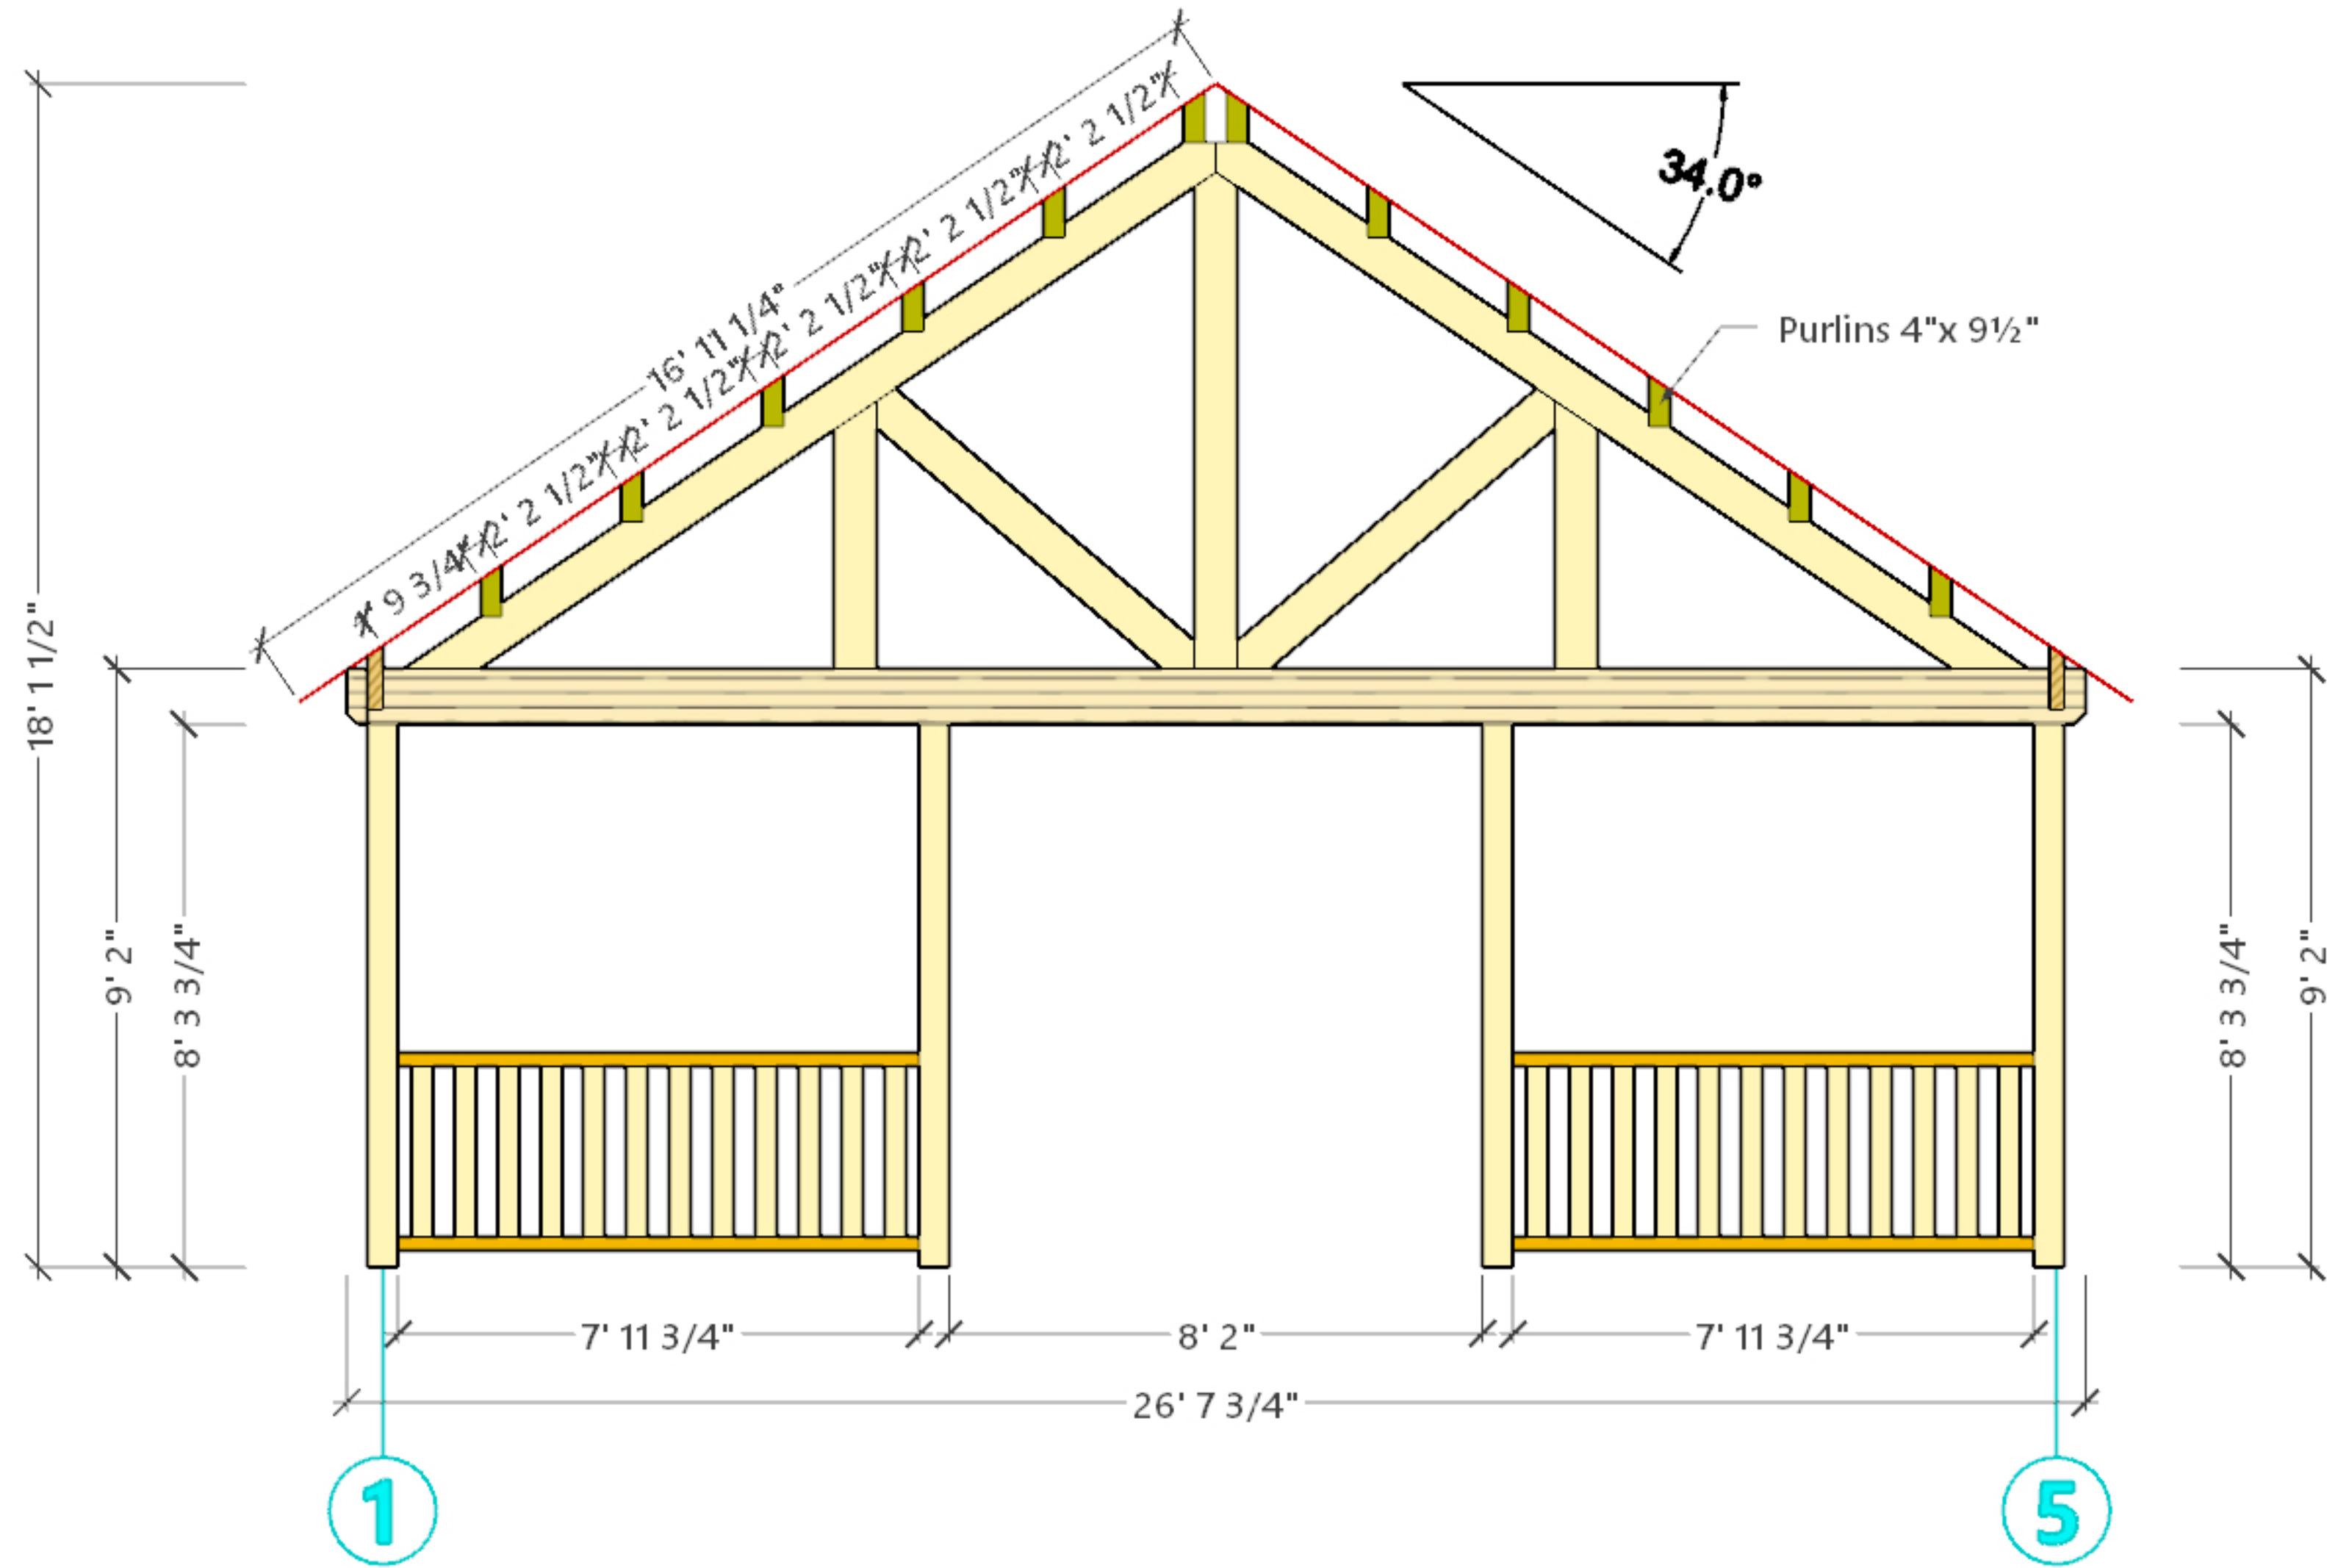


WALL A - TULSA

IN-HOUSE DRAWINGS ONLY - SUBJECT TO CHANGE - FINAL ENGINEERING REQUIRED



Tom Garland
EZ Log Structures
North America

TULSA (IMPERIAL) ELEVATIONS

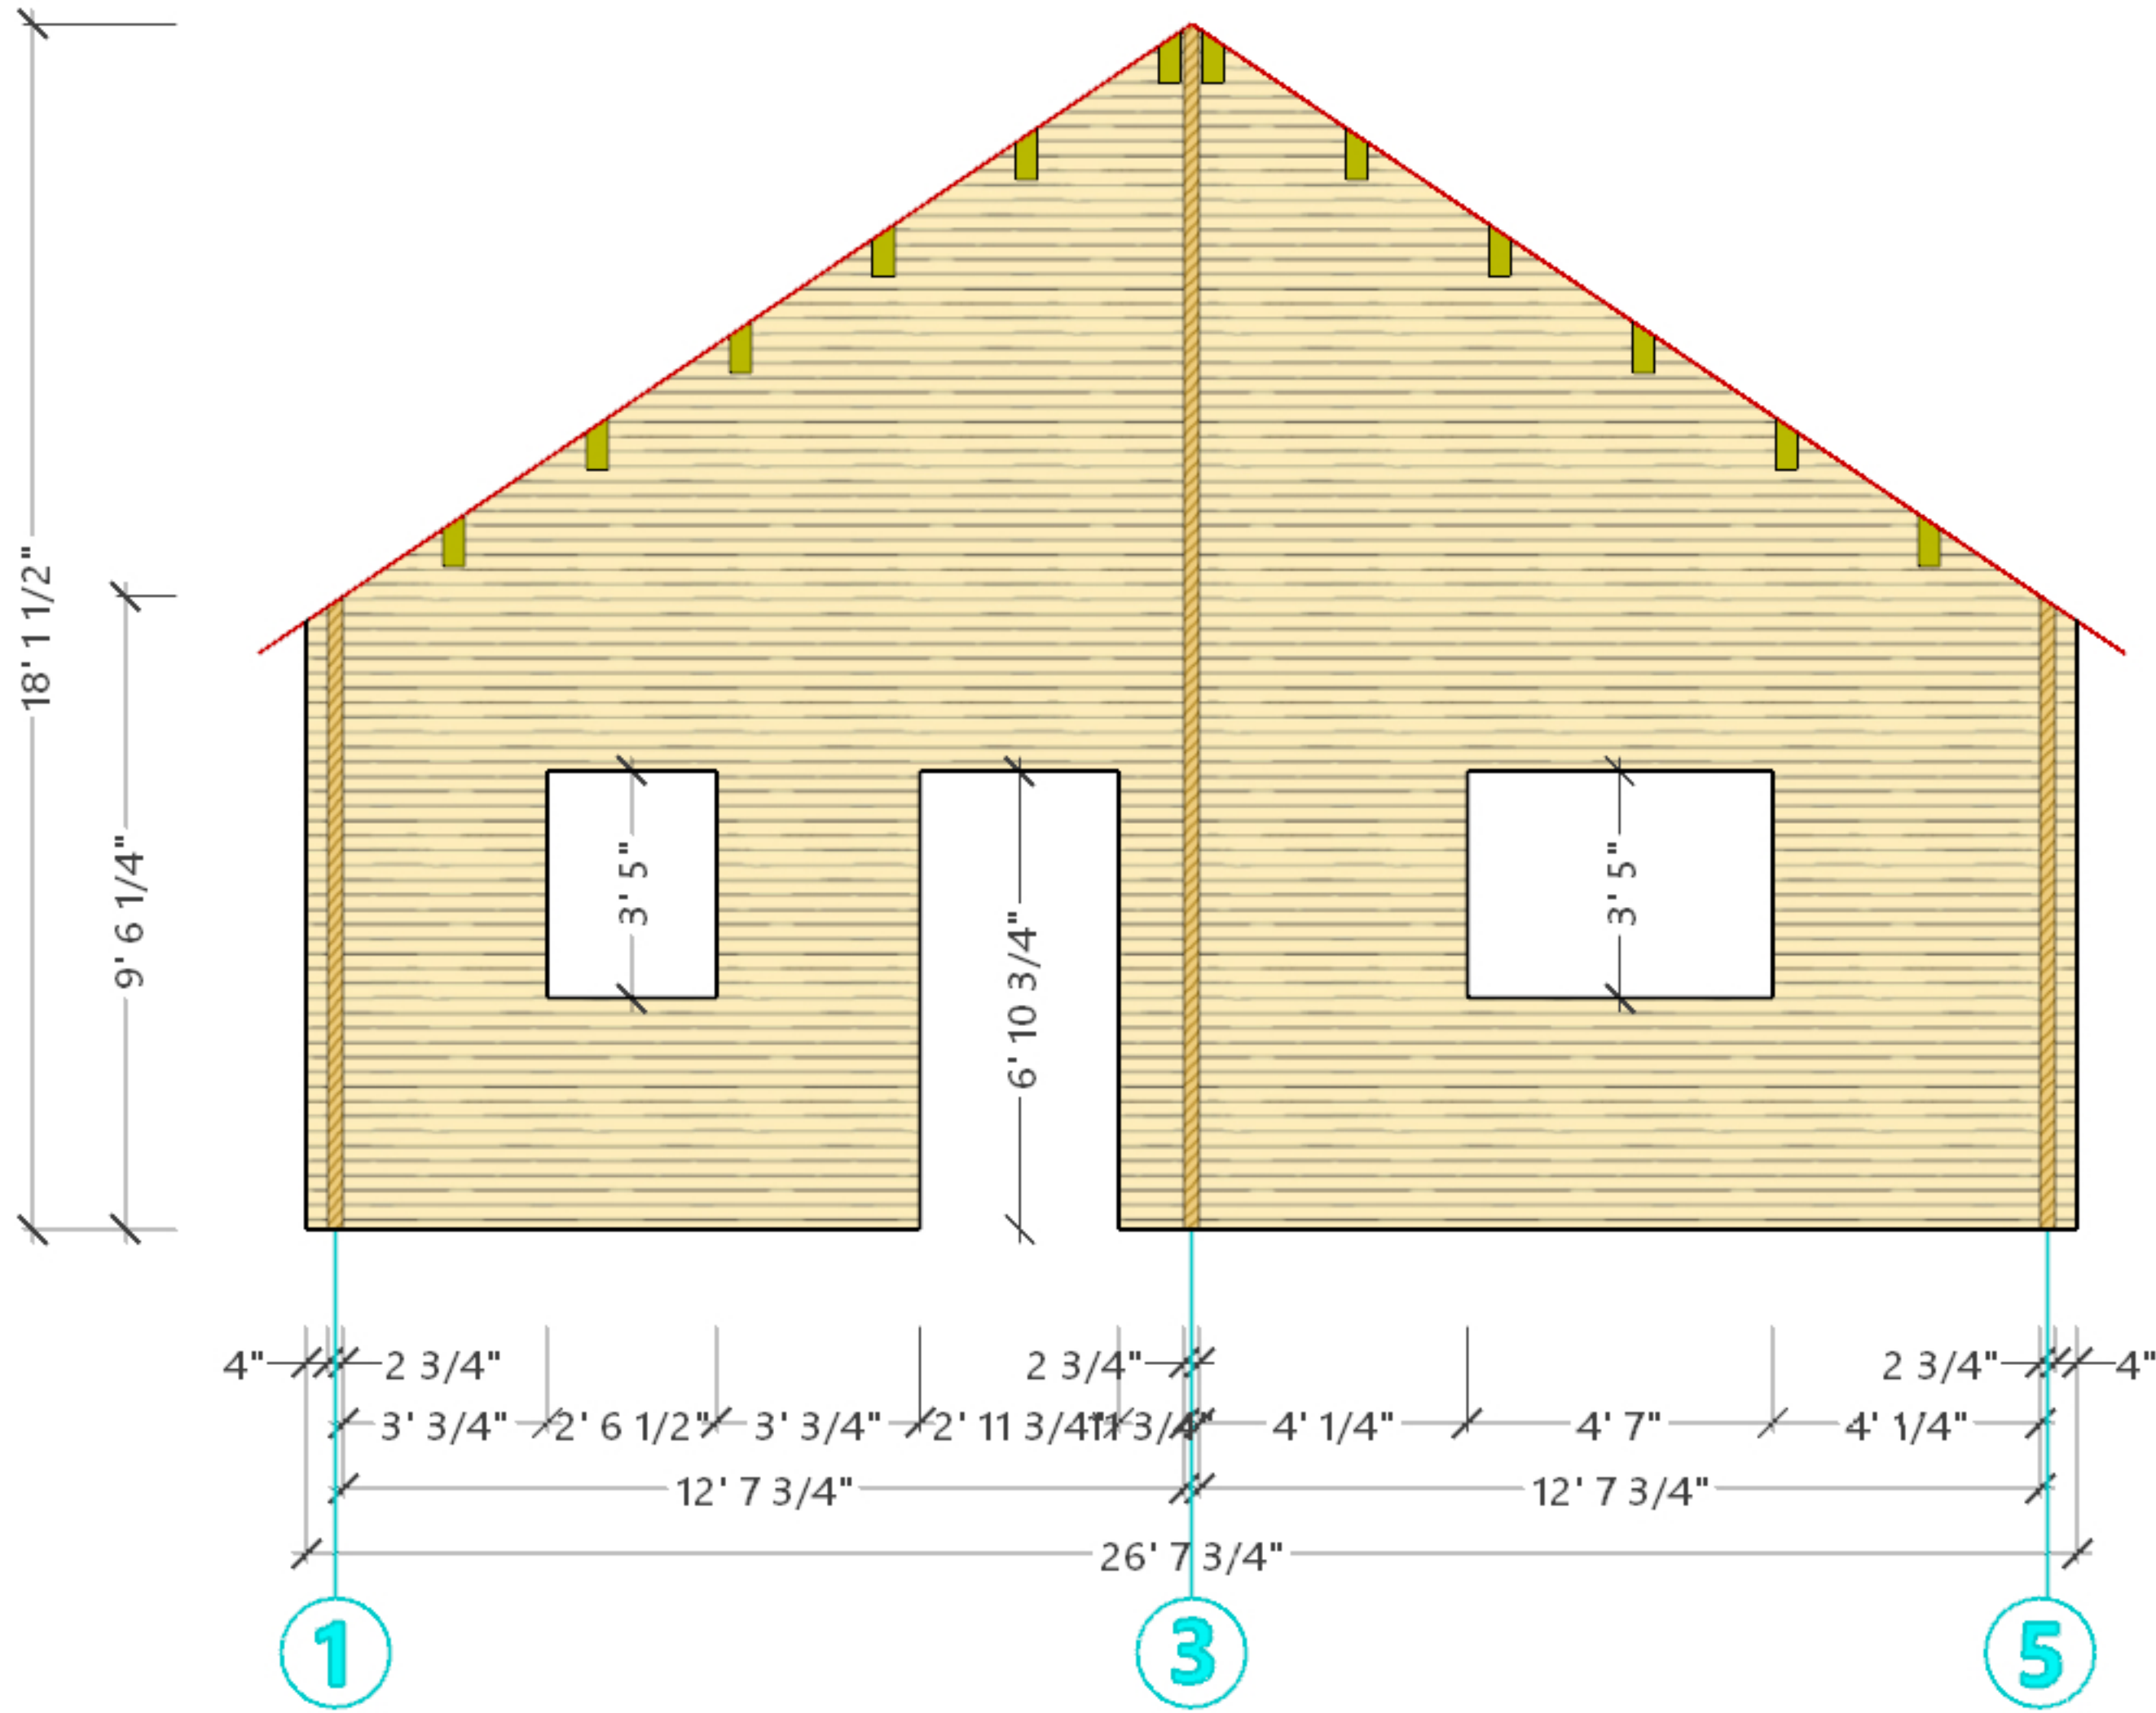

WALL B - TULSA


IN-HOUSE DRAWINGS ONLY - SUBJECT TO CHANGE - FINAL ENGINEERING REQUIRED

A8



Tom Garland
EZ Log Structures
North America

TULSA (IMPERIAL) ELEVATIONS

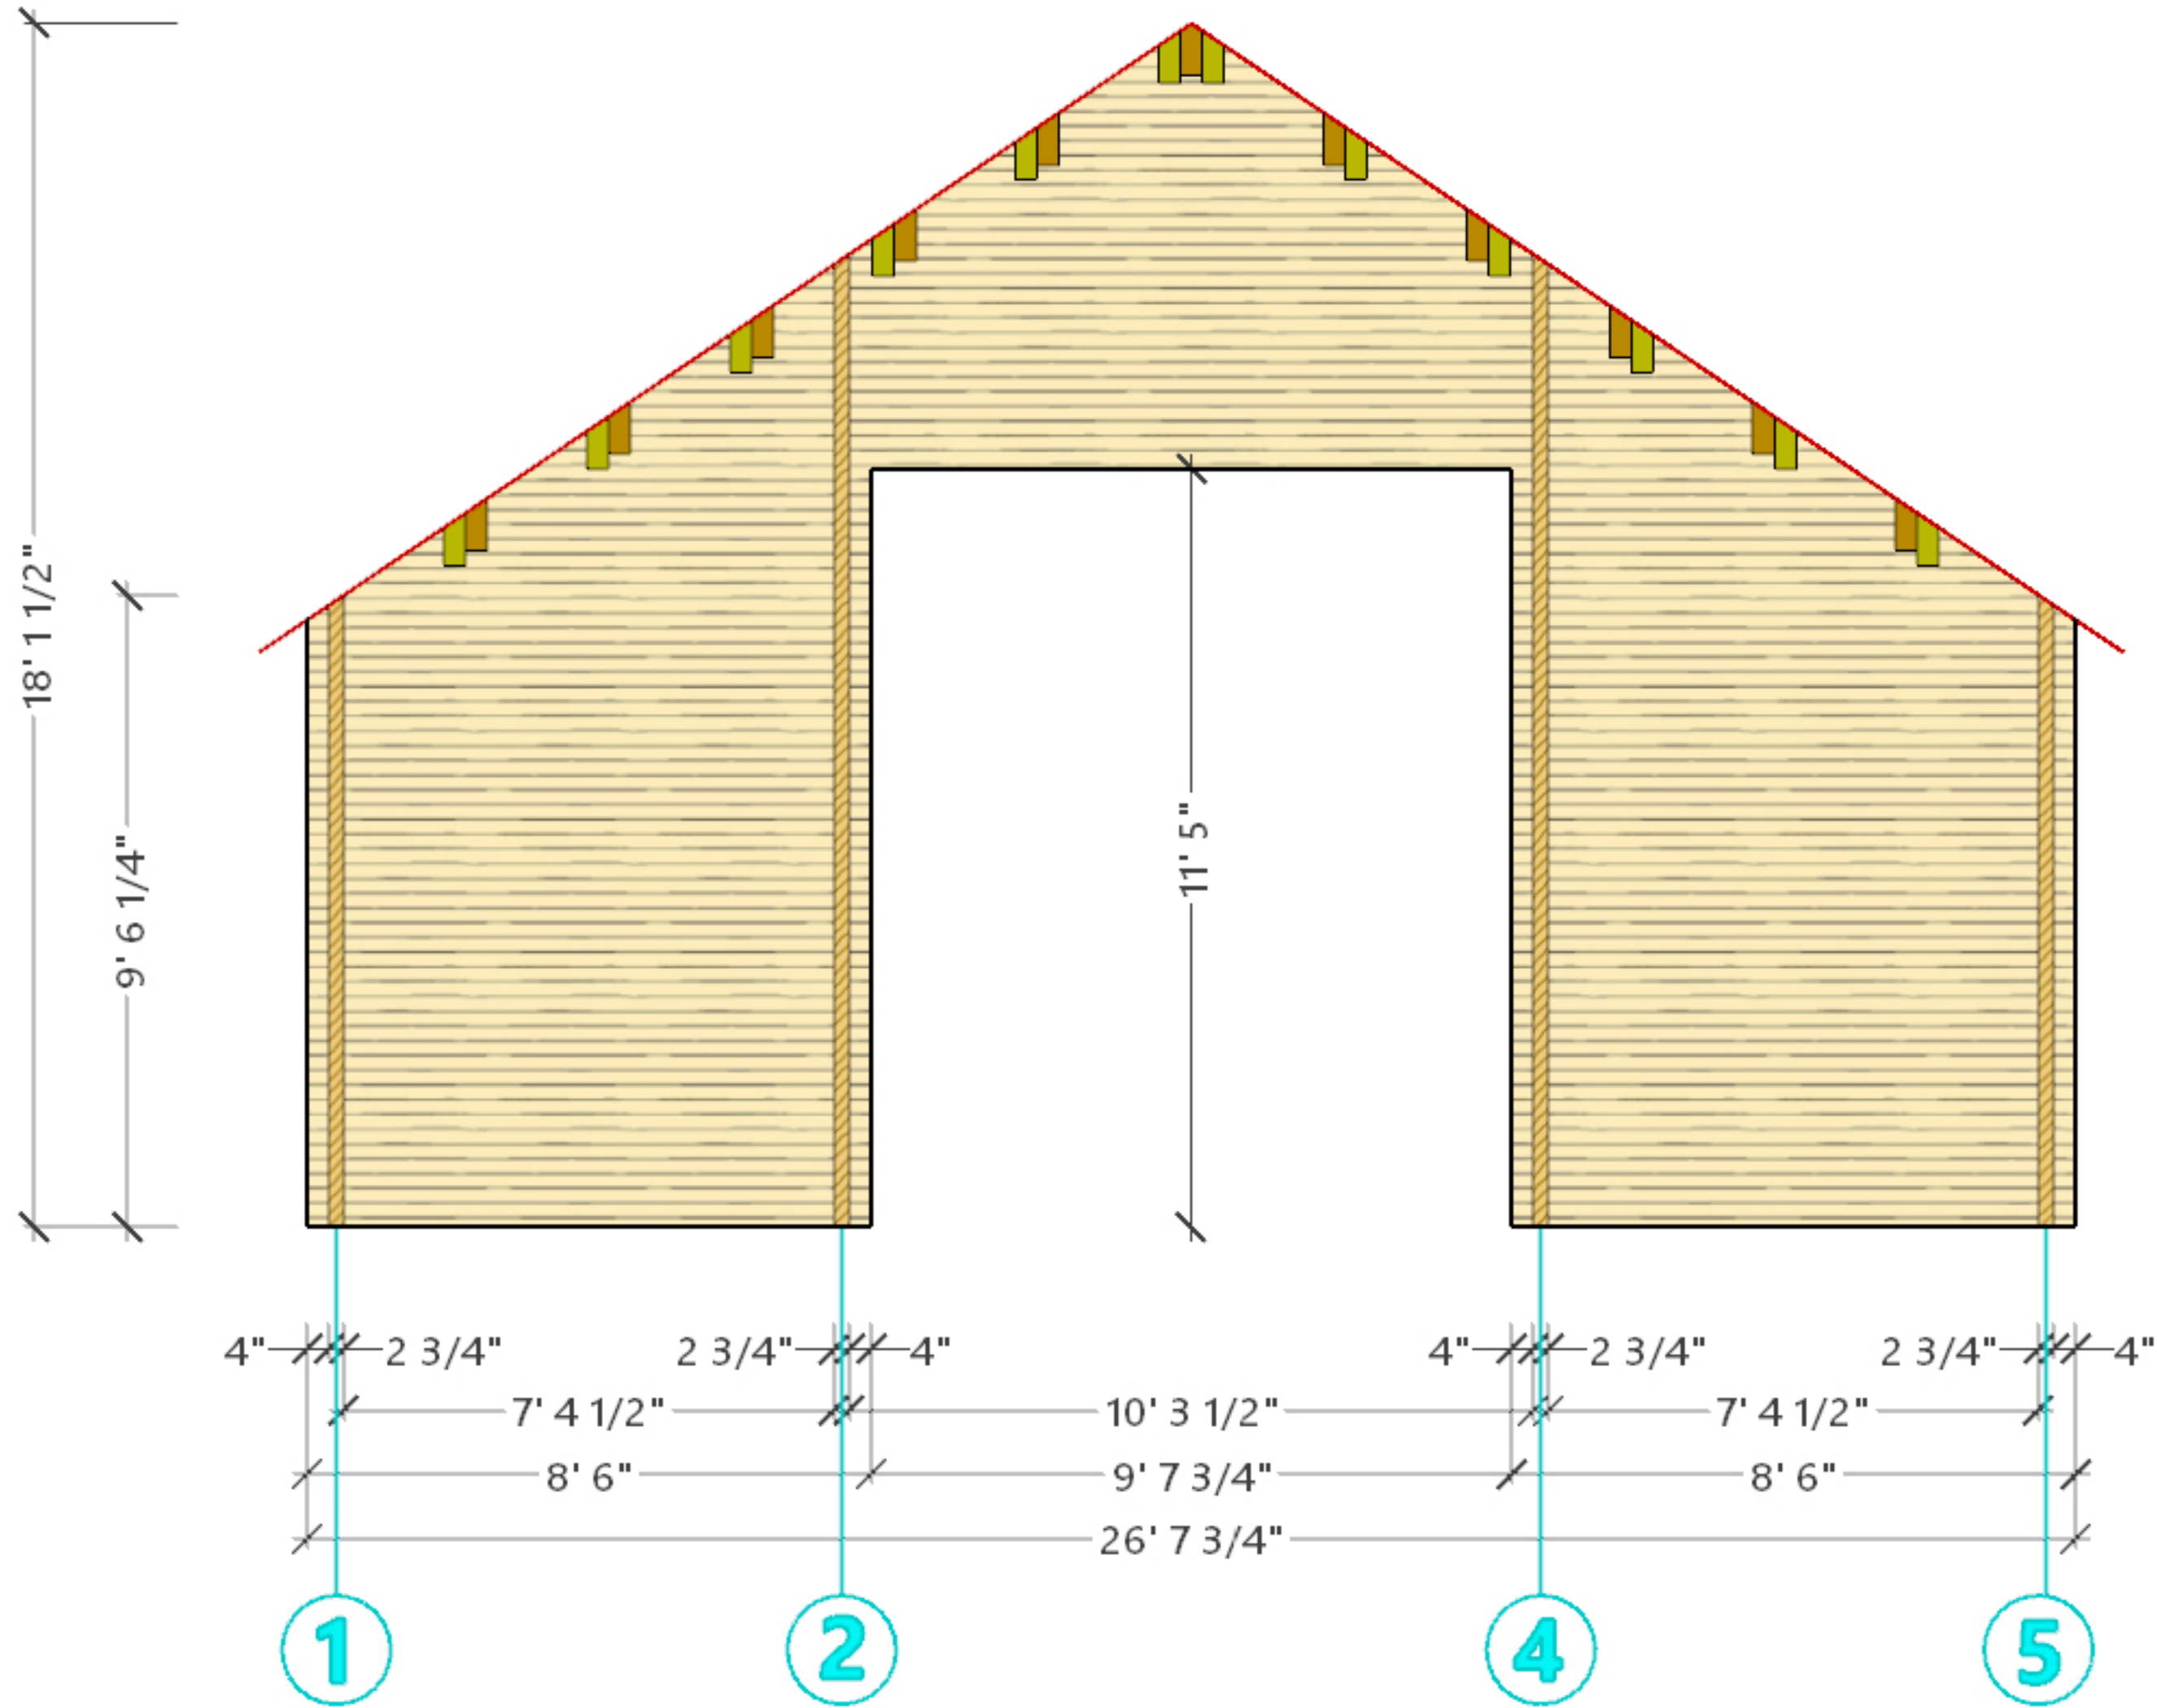

WALL C - TULSA

IN-HOUSE DRAWINGS ONLY - SUBJECT TO CHANGE - FINAL ENGINEERING REQUIRED


A9



Tom Garland
EZ Log Structures
North America

TULSA (IMPERIAL) ELEVATIONS

A10

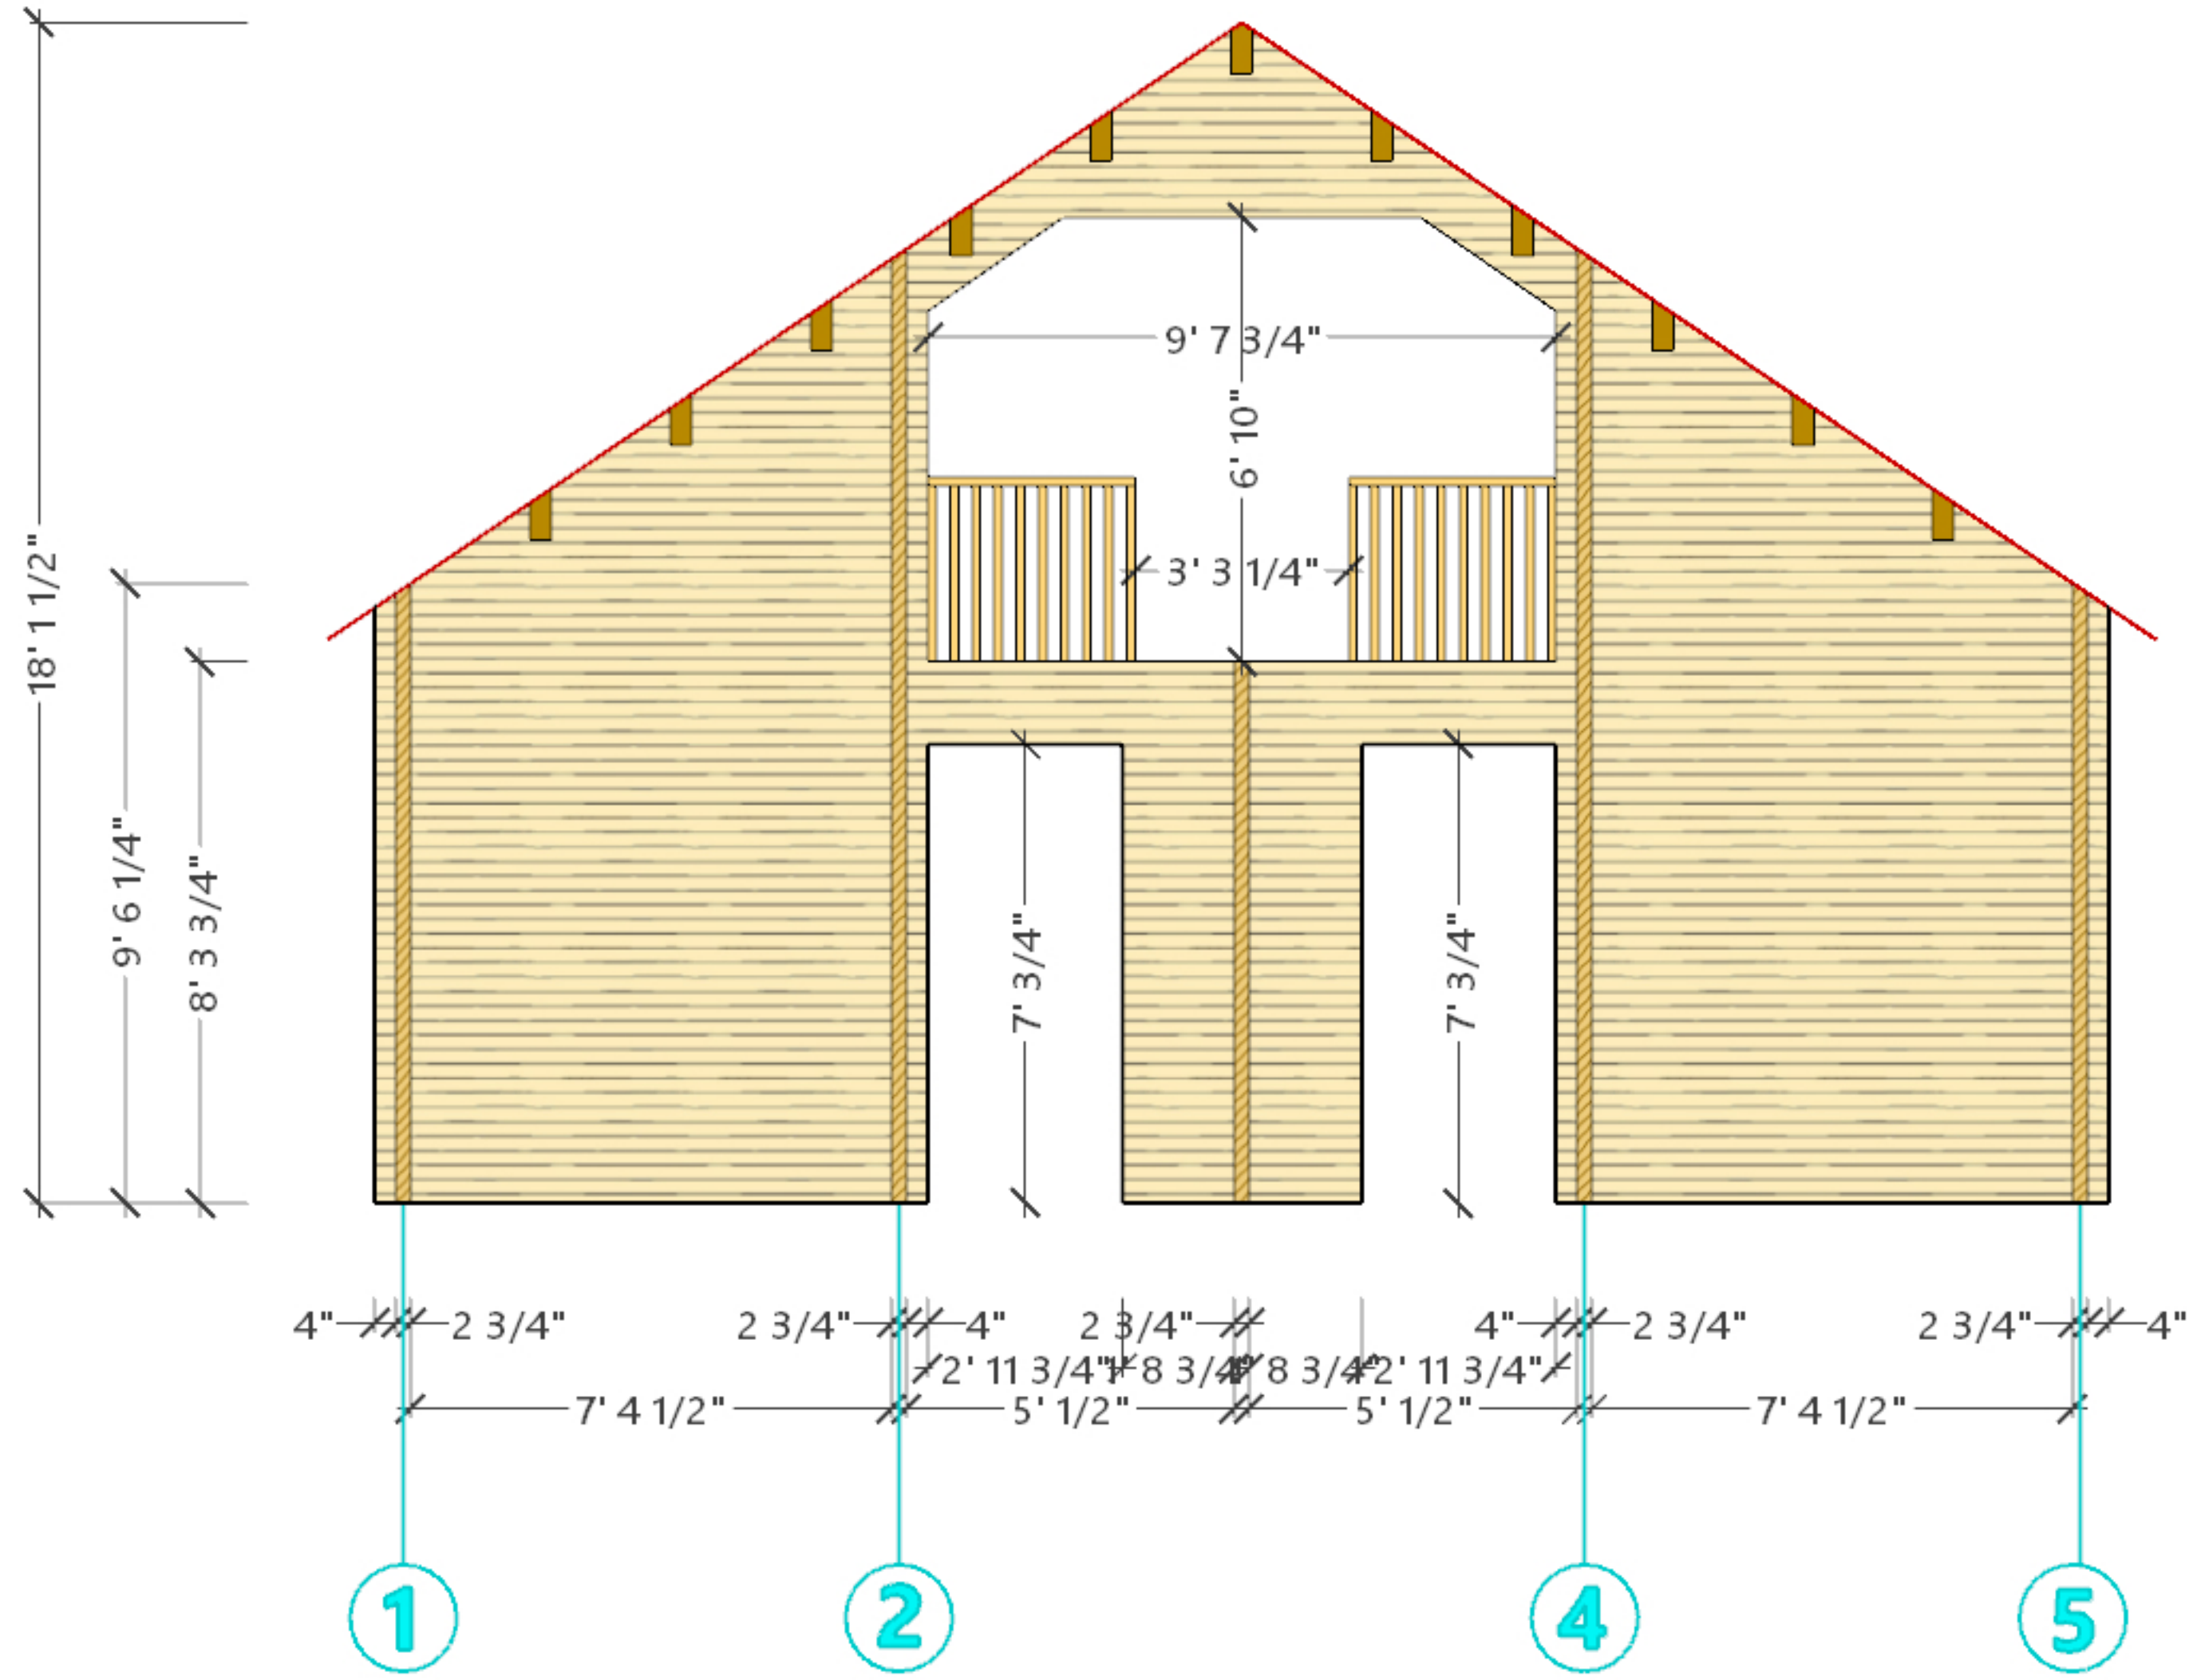

WALL D - TULSA


IN-HOUSE DRAWINGS ONLY - SUBJECT TO CHANGE - FINAL ENGINEERING REQUIRED



Tom Garland
EZ Log Structures
North America

TULSA (IMPERIAL)
ELEVATIONS

A111

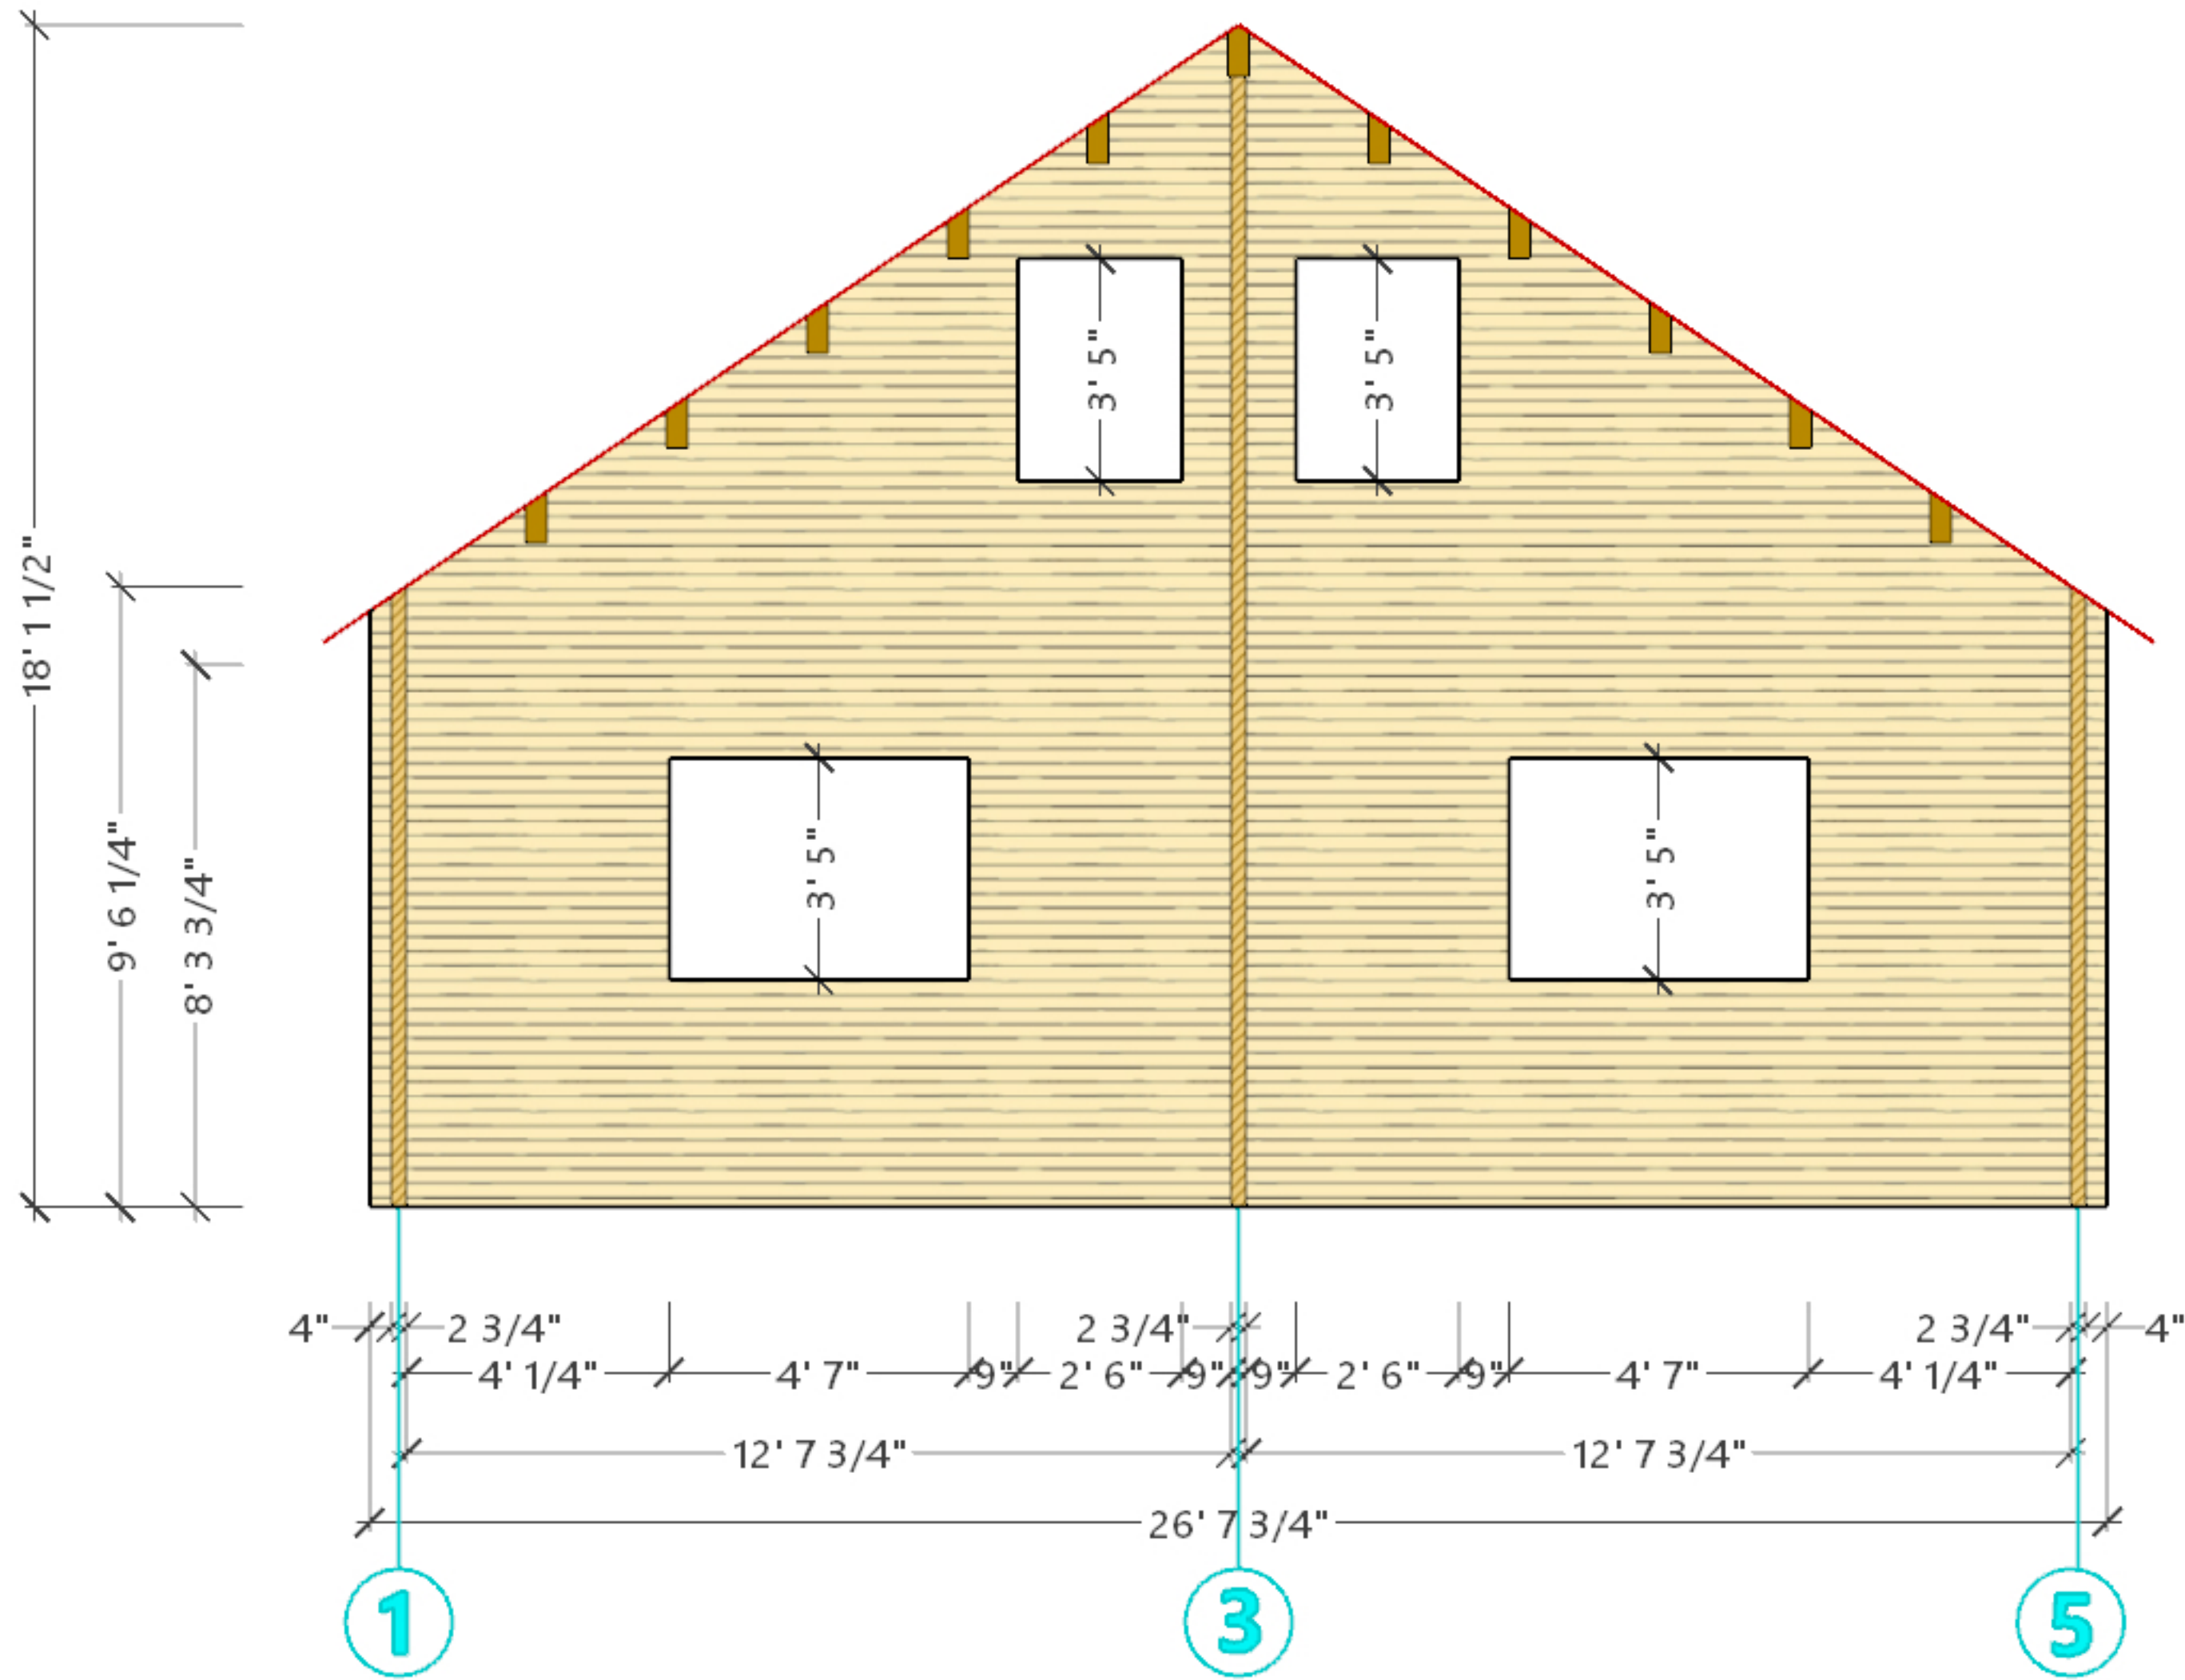

WALL E - TULSA


IN-HOUSE DRAWINGS ONLY - SUBJECT TO CHANGE - FINAL ENGINEERING REQUIRED



Tom Garland
EZ Log Structures
North America


TULSA (IMPERIAL)
DETAILS

D1


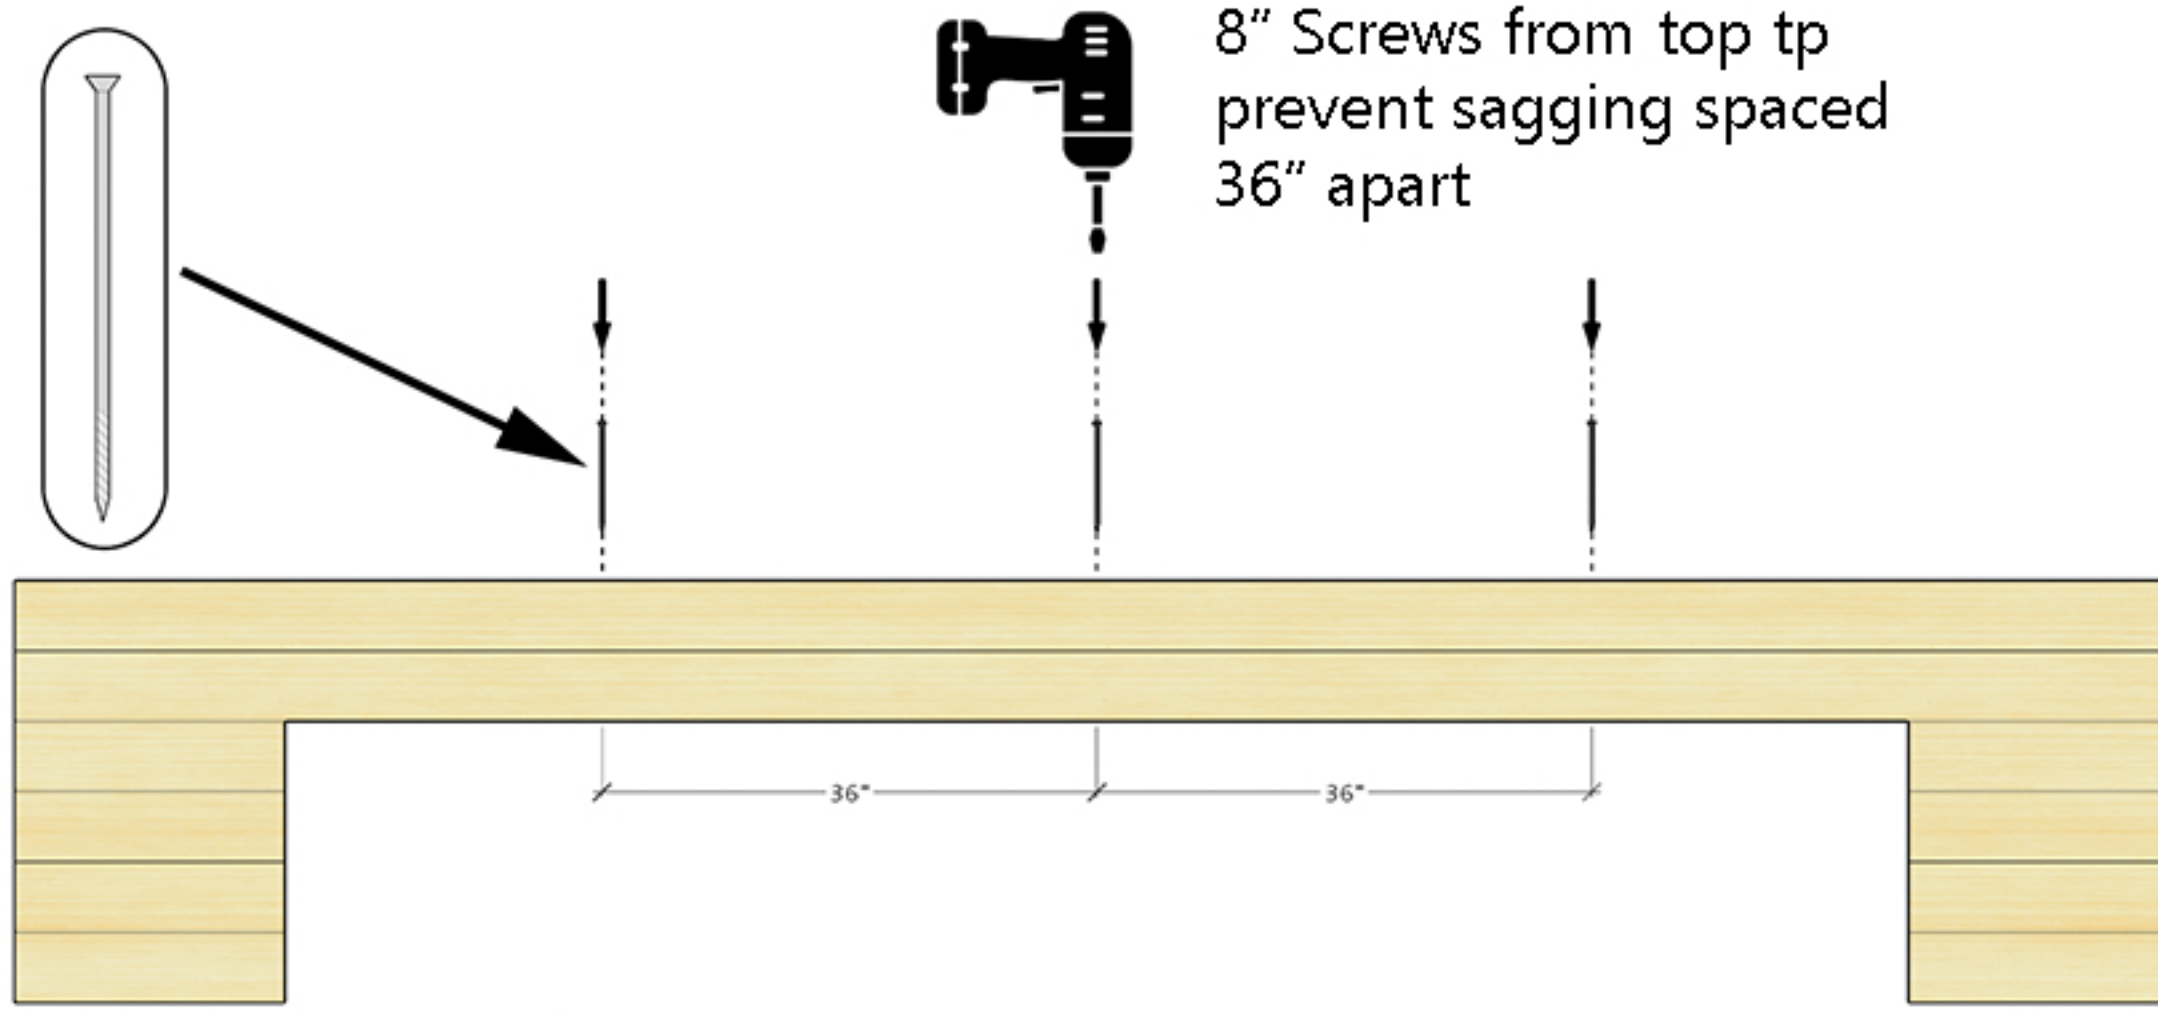


Stacked Beams Over Large Spans

Threaded Bolts at Corners

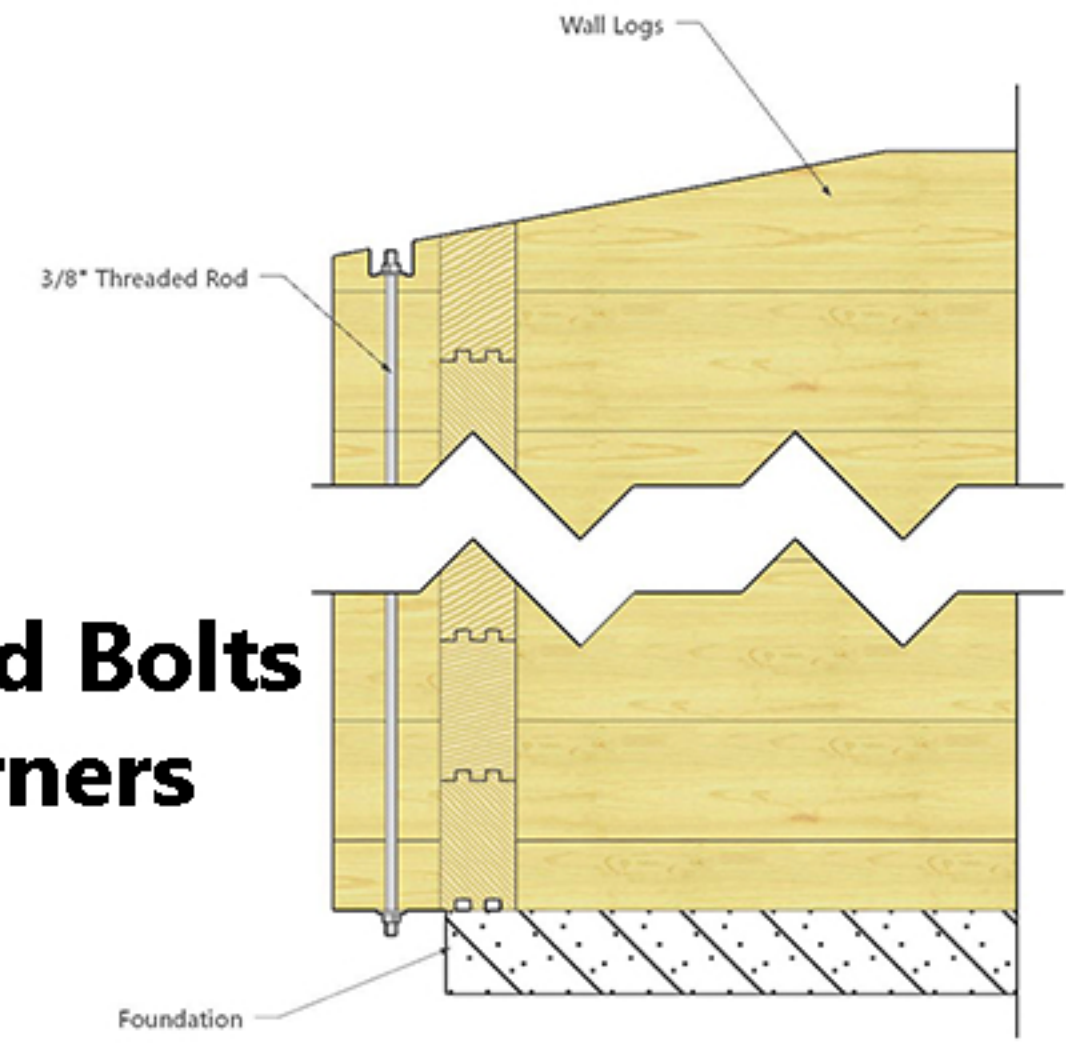

8" Screws from top to prevent sagging

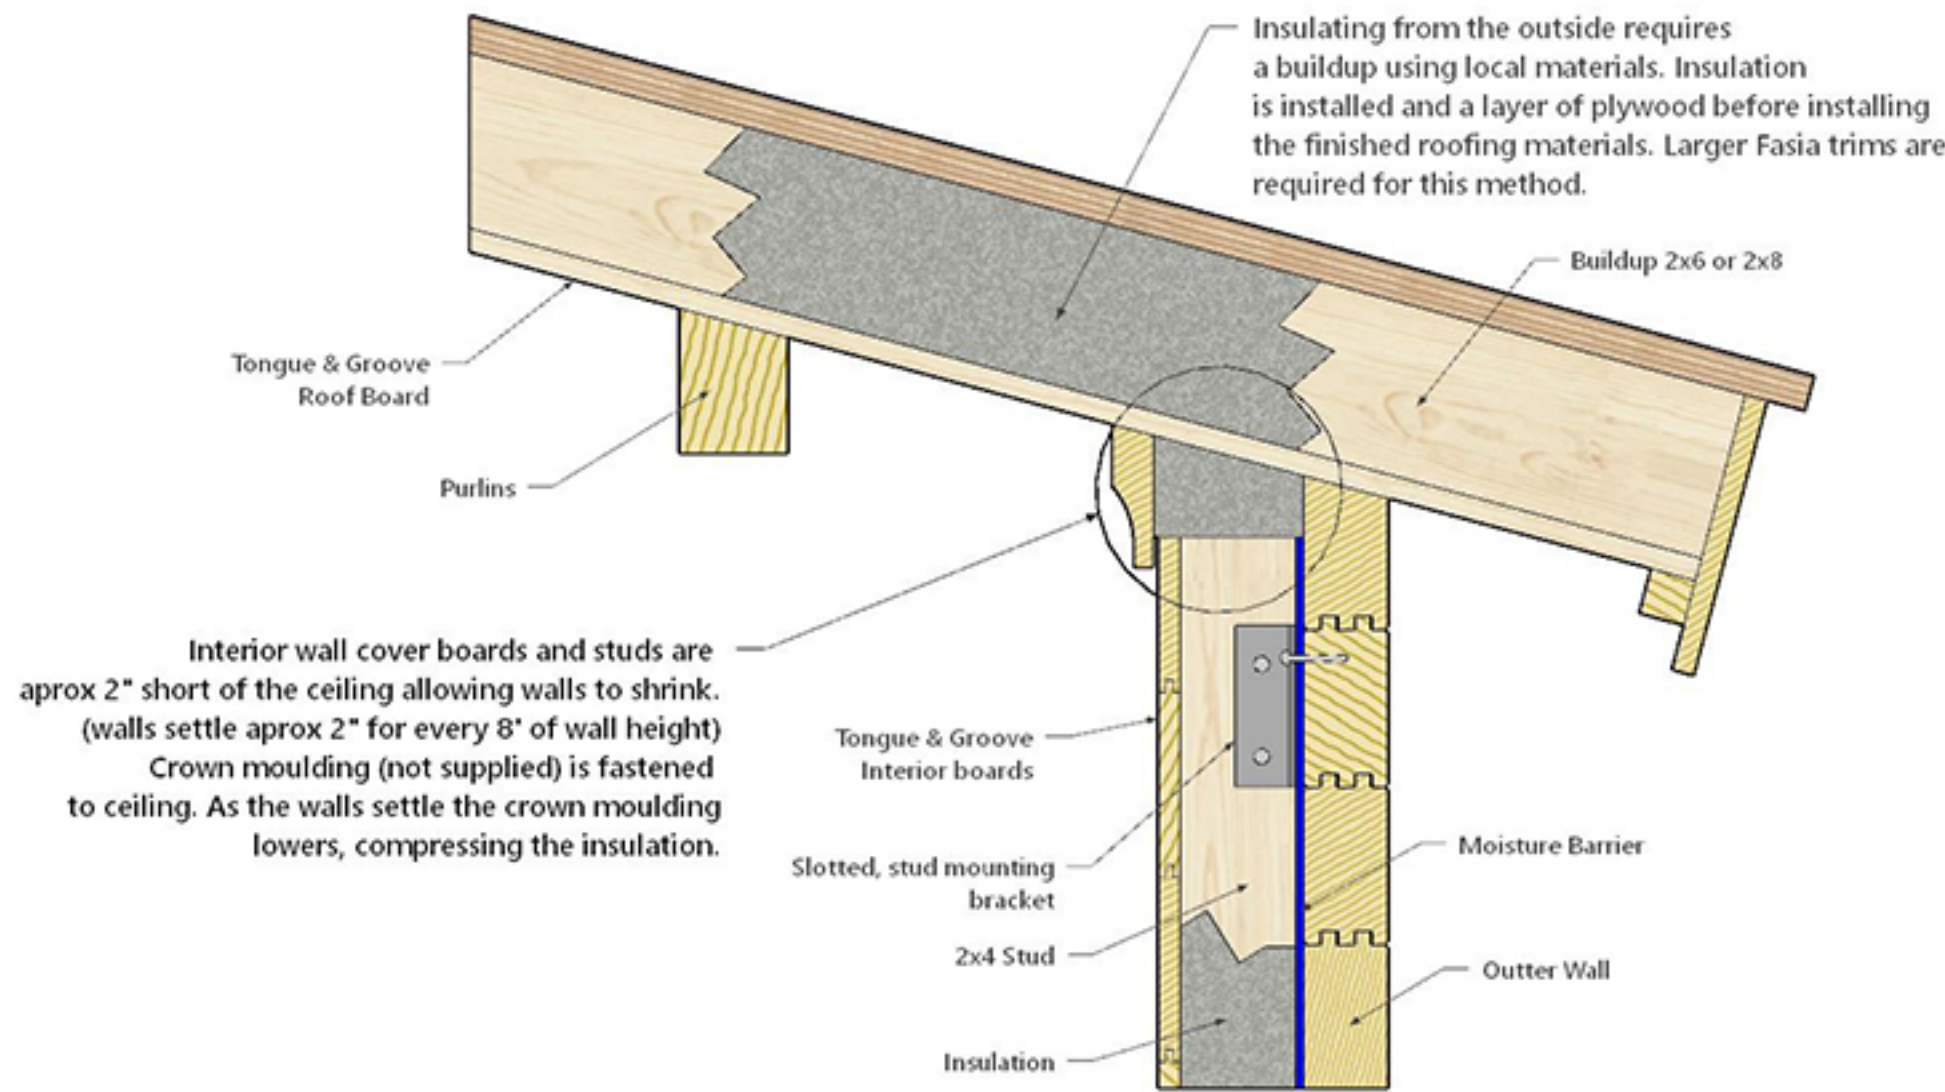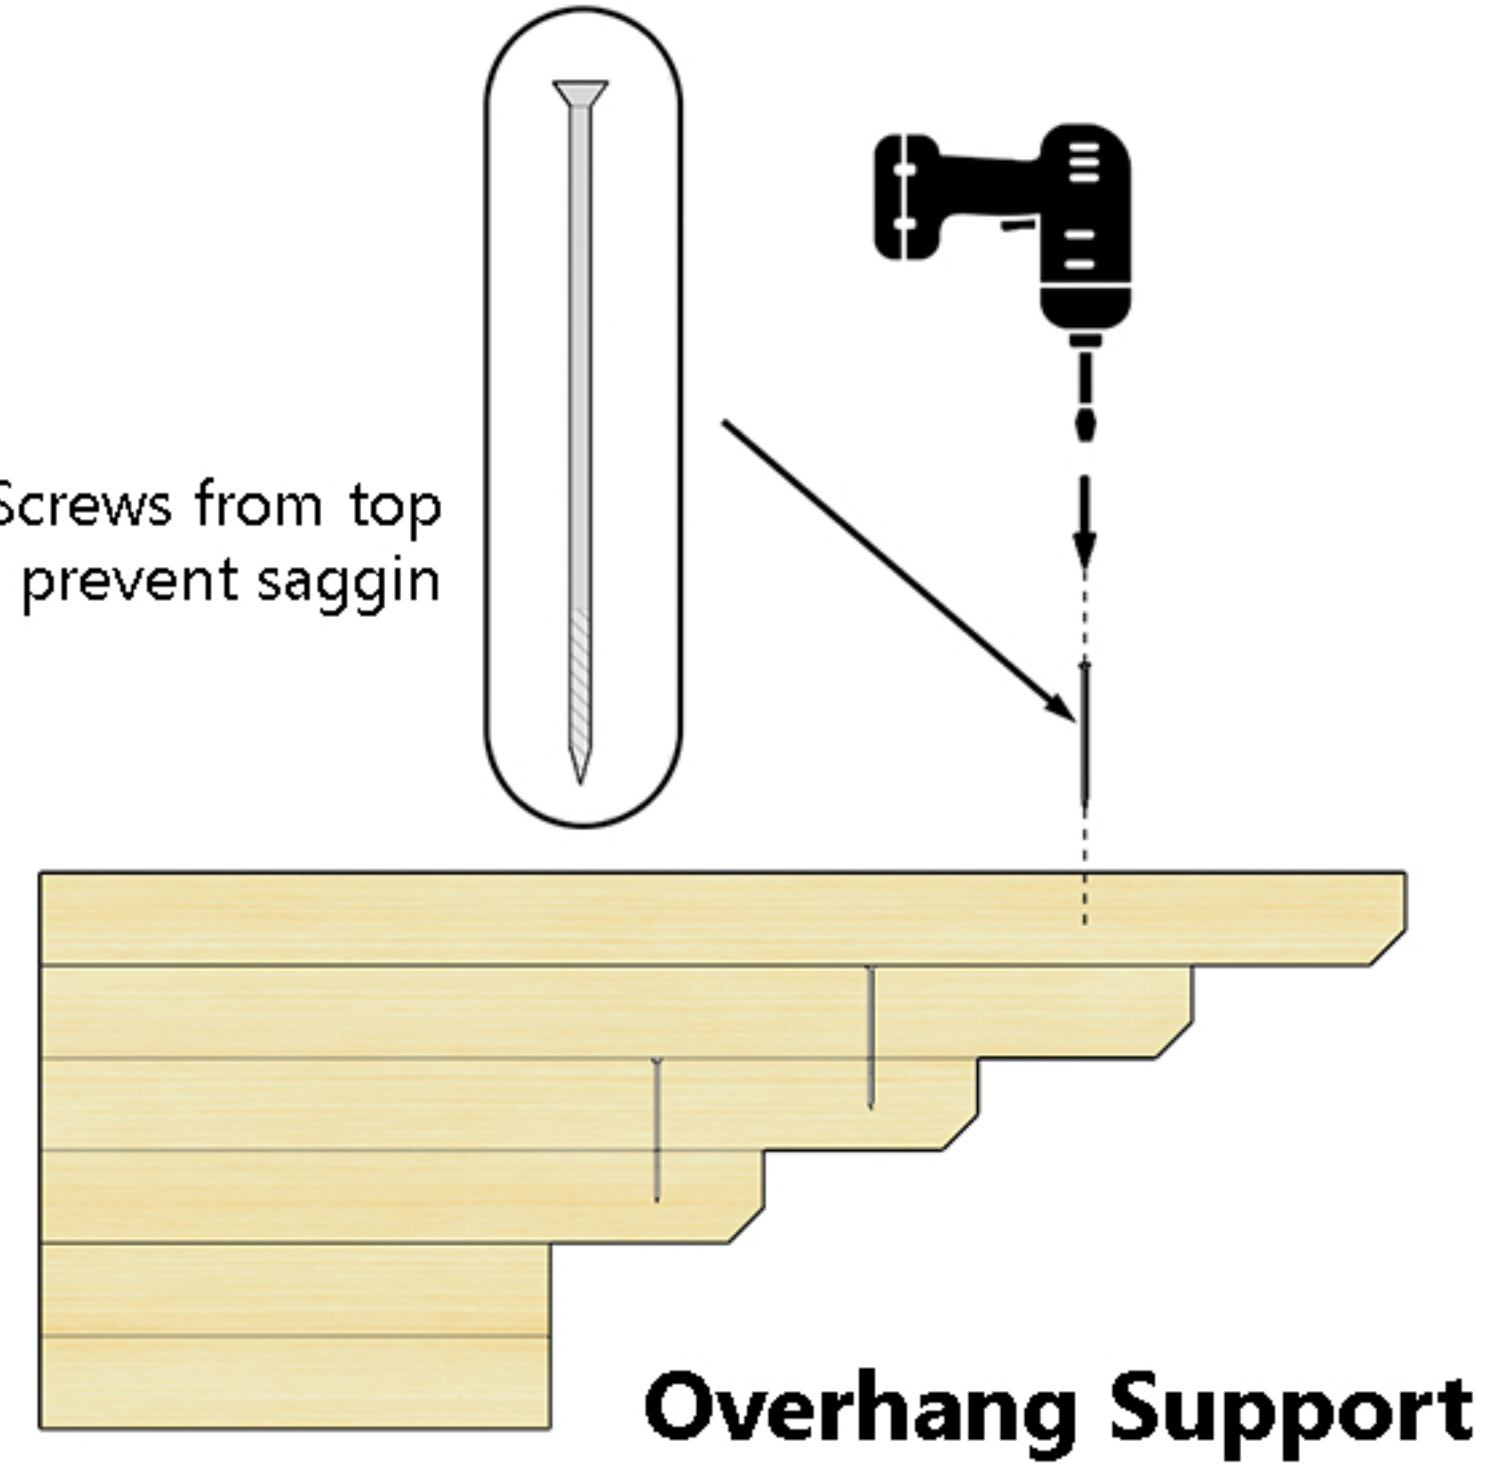

Exterior Roof & Interior Wall Insulation



IN-HOUSE DRAWINGS ONLY - SUBJECT TO CHANGE - FINAL ENGINEERING REQUIRED




Tom Garland
EZ Log Structures
North America

TULSA (IMPERIAL)
DETAILS


D2

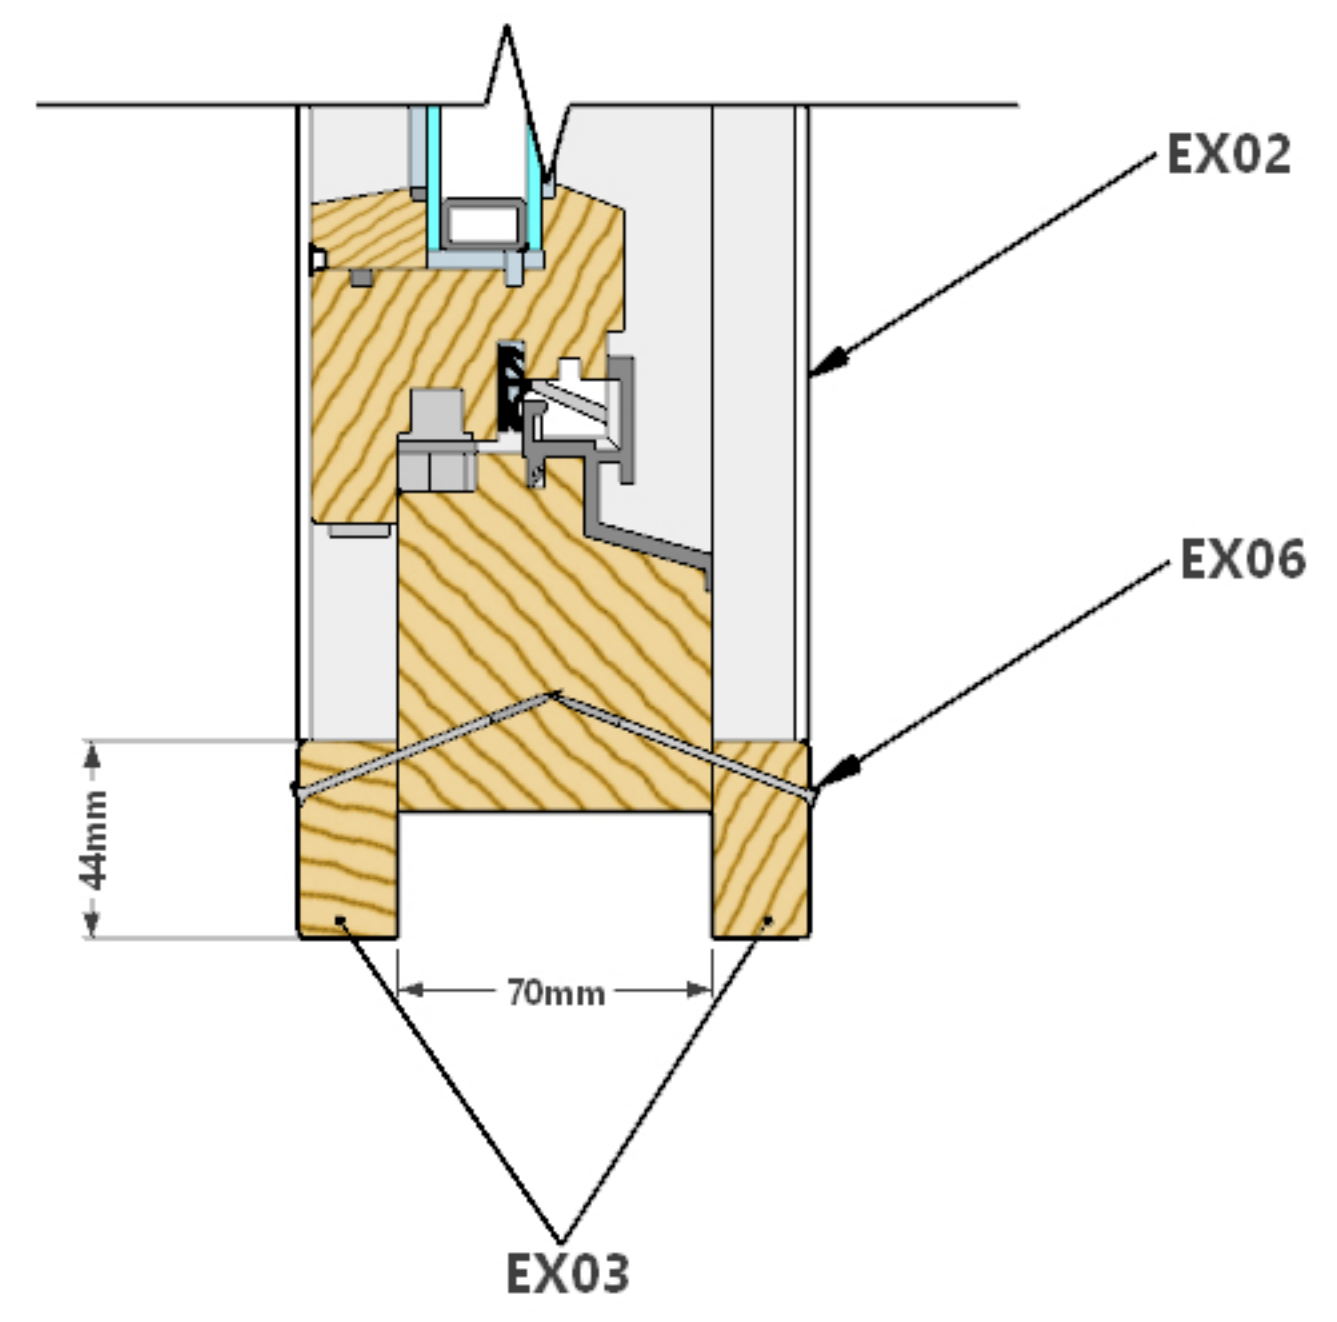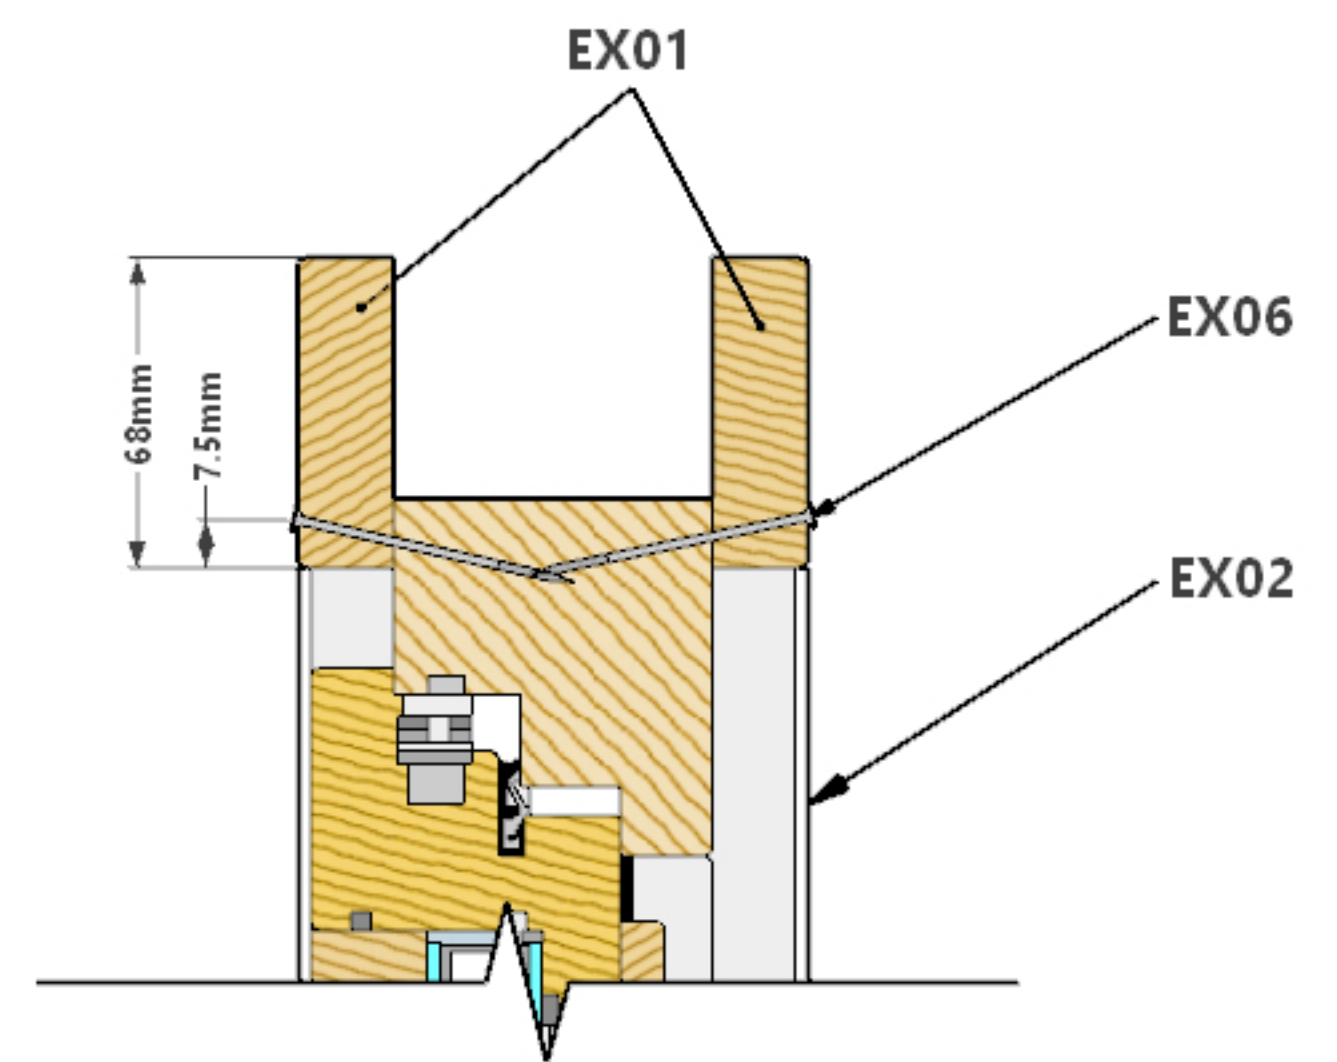

Window Section Detail

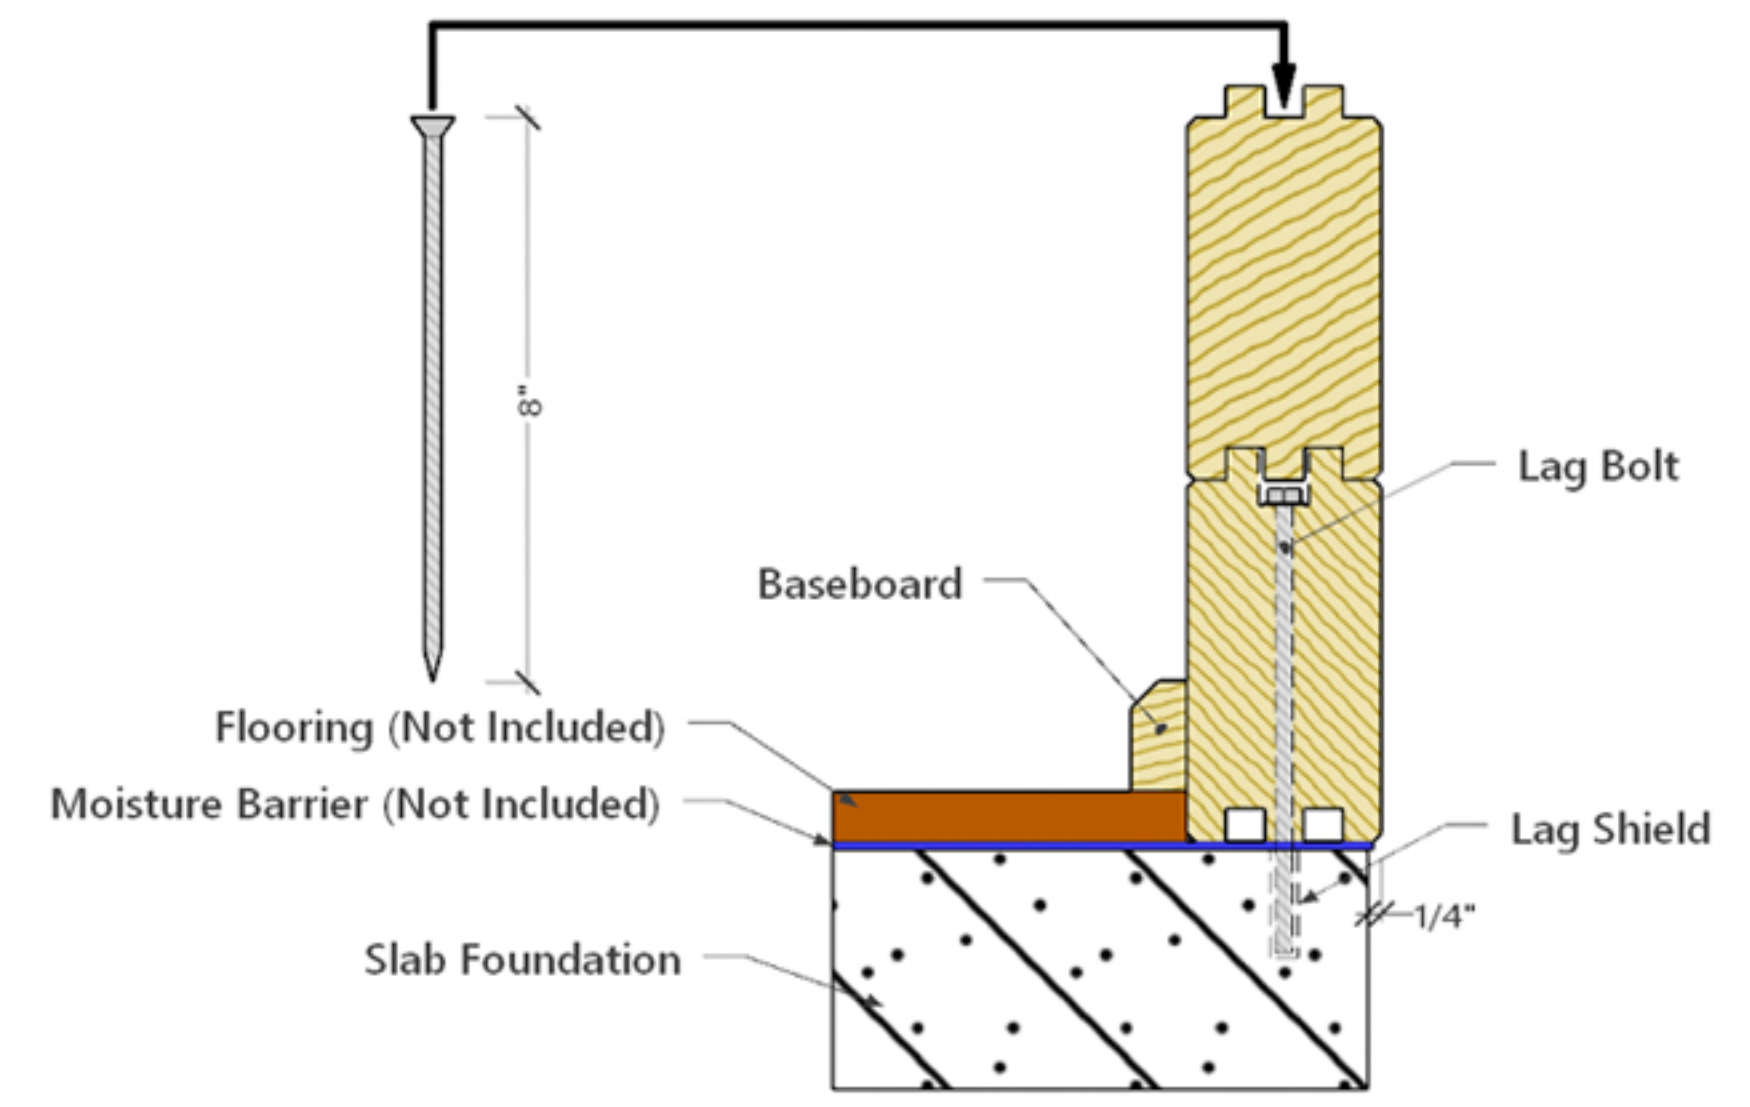

Foundation Connection Slab

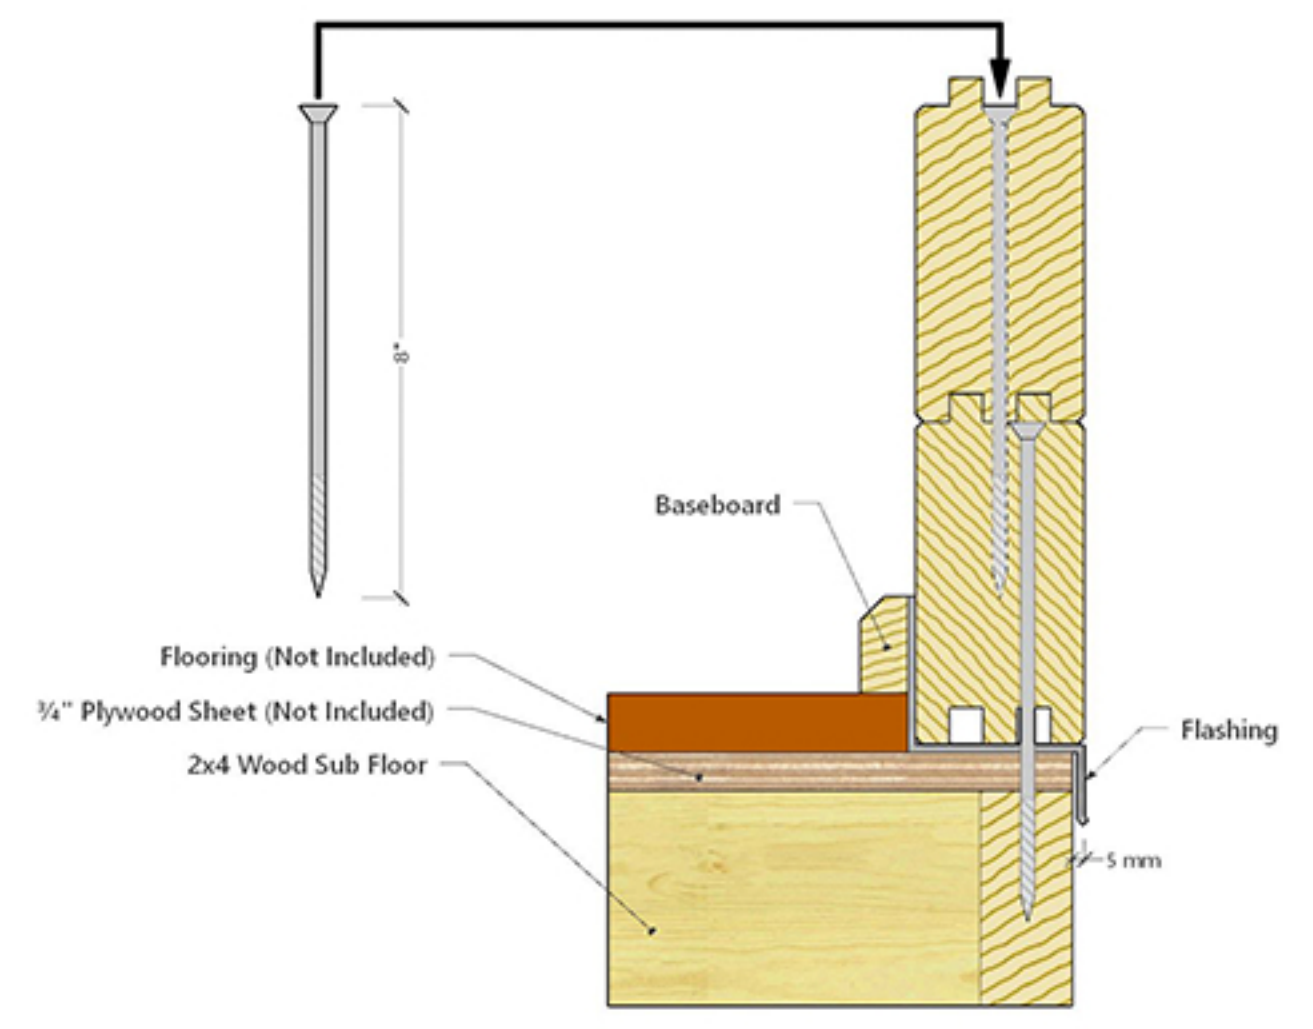

Foundation Connection Sub Floor

IN-HOUSE DRAWINGS ONLY - SUBJECT TO CHANGE - FINAL ENGINEERING REQUIRED