


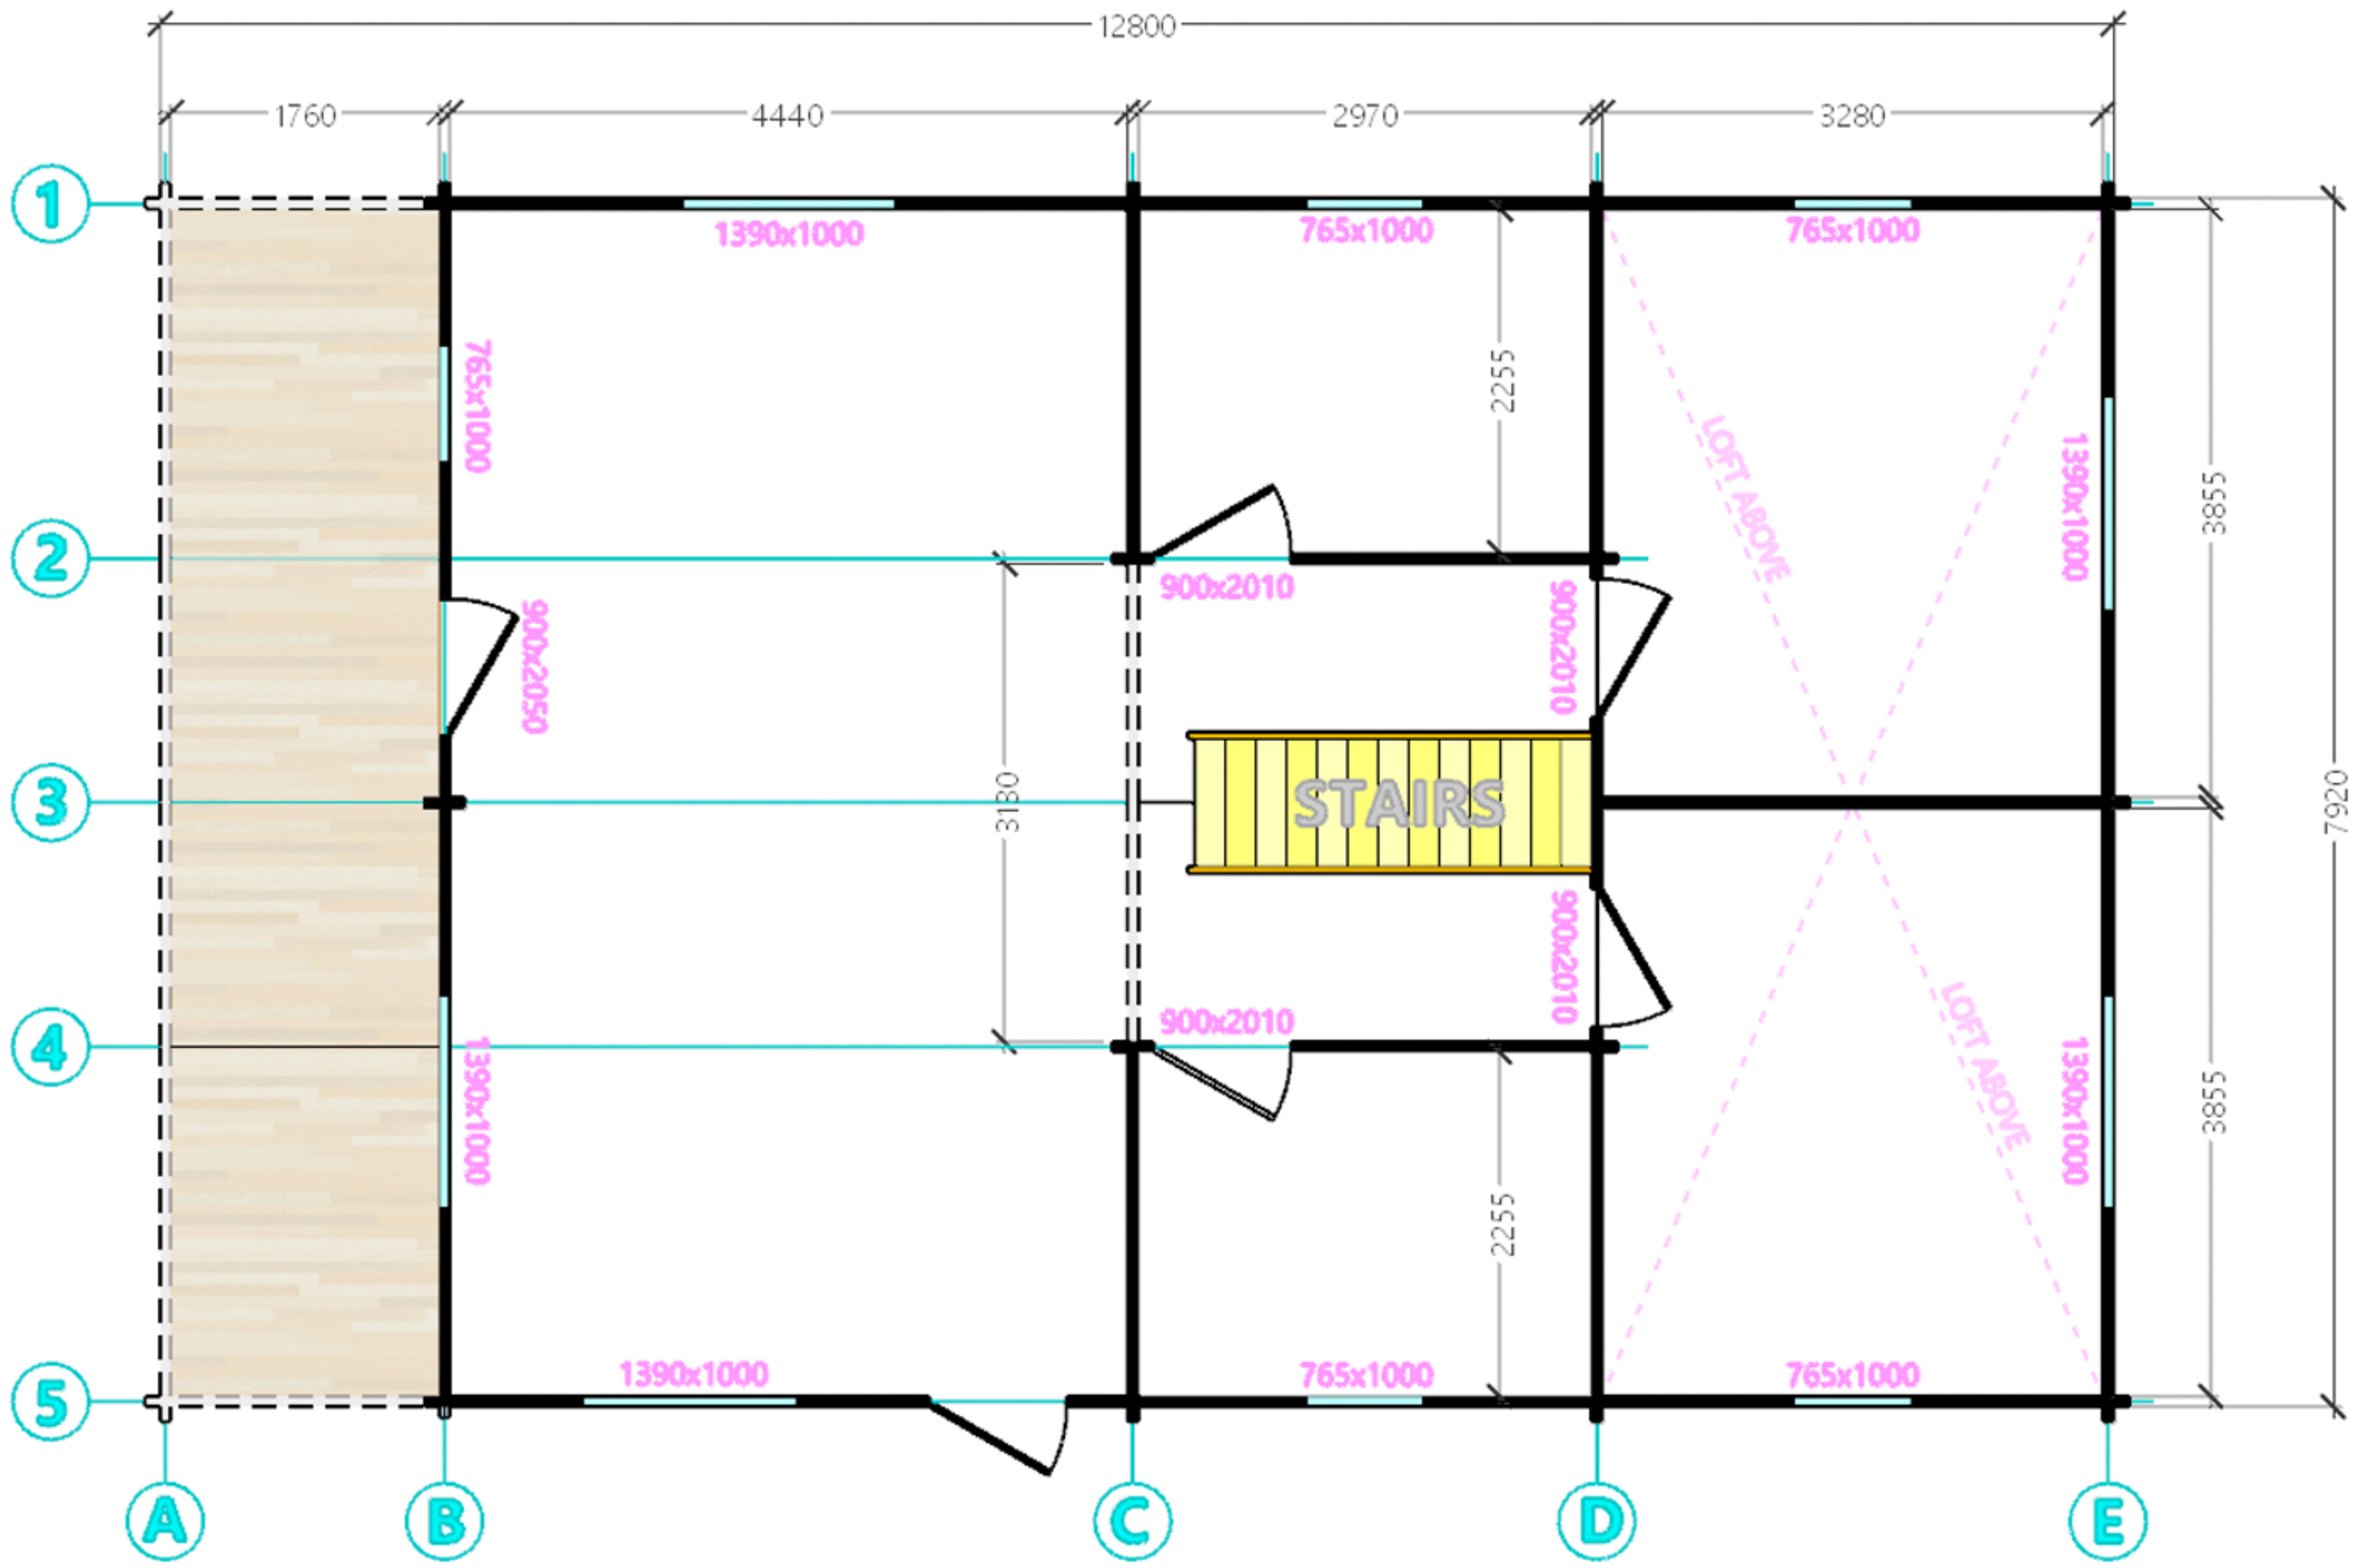

Tom Garland
EZ Log Structures
North America

TULSA
GROUND FLOOR PLAN

A1




IN-HOUSE DRAWINGS ONLY - SUBJECT TO CHANGE - FINAL ENGINEERING REQUIRED



Tom Garland
EZ Log Structures
North America

TULSA
SECOND FLOOR PLAN

A2

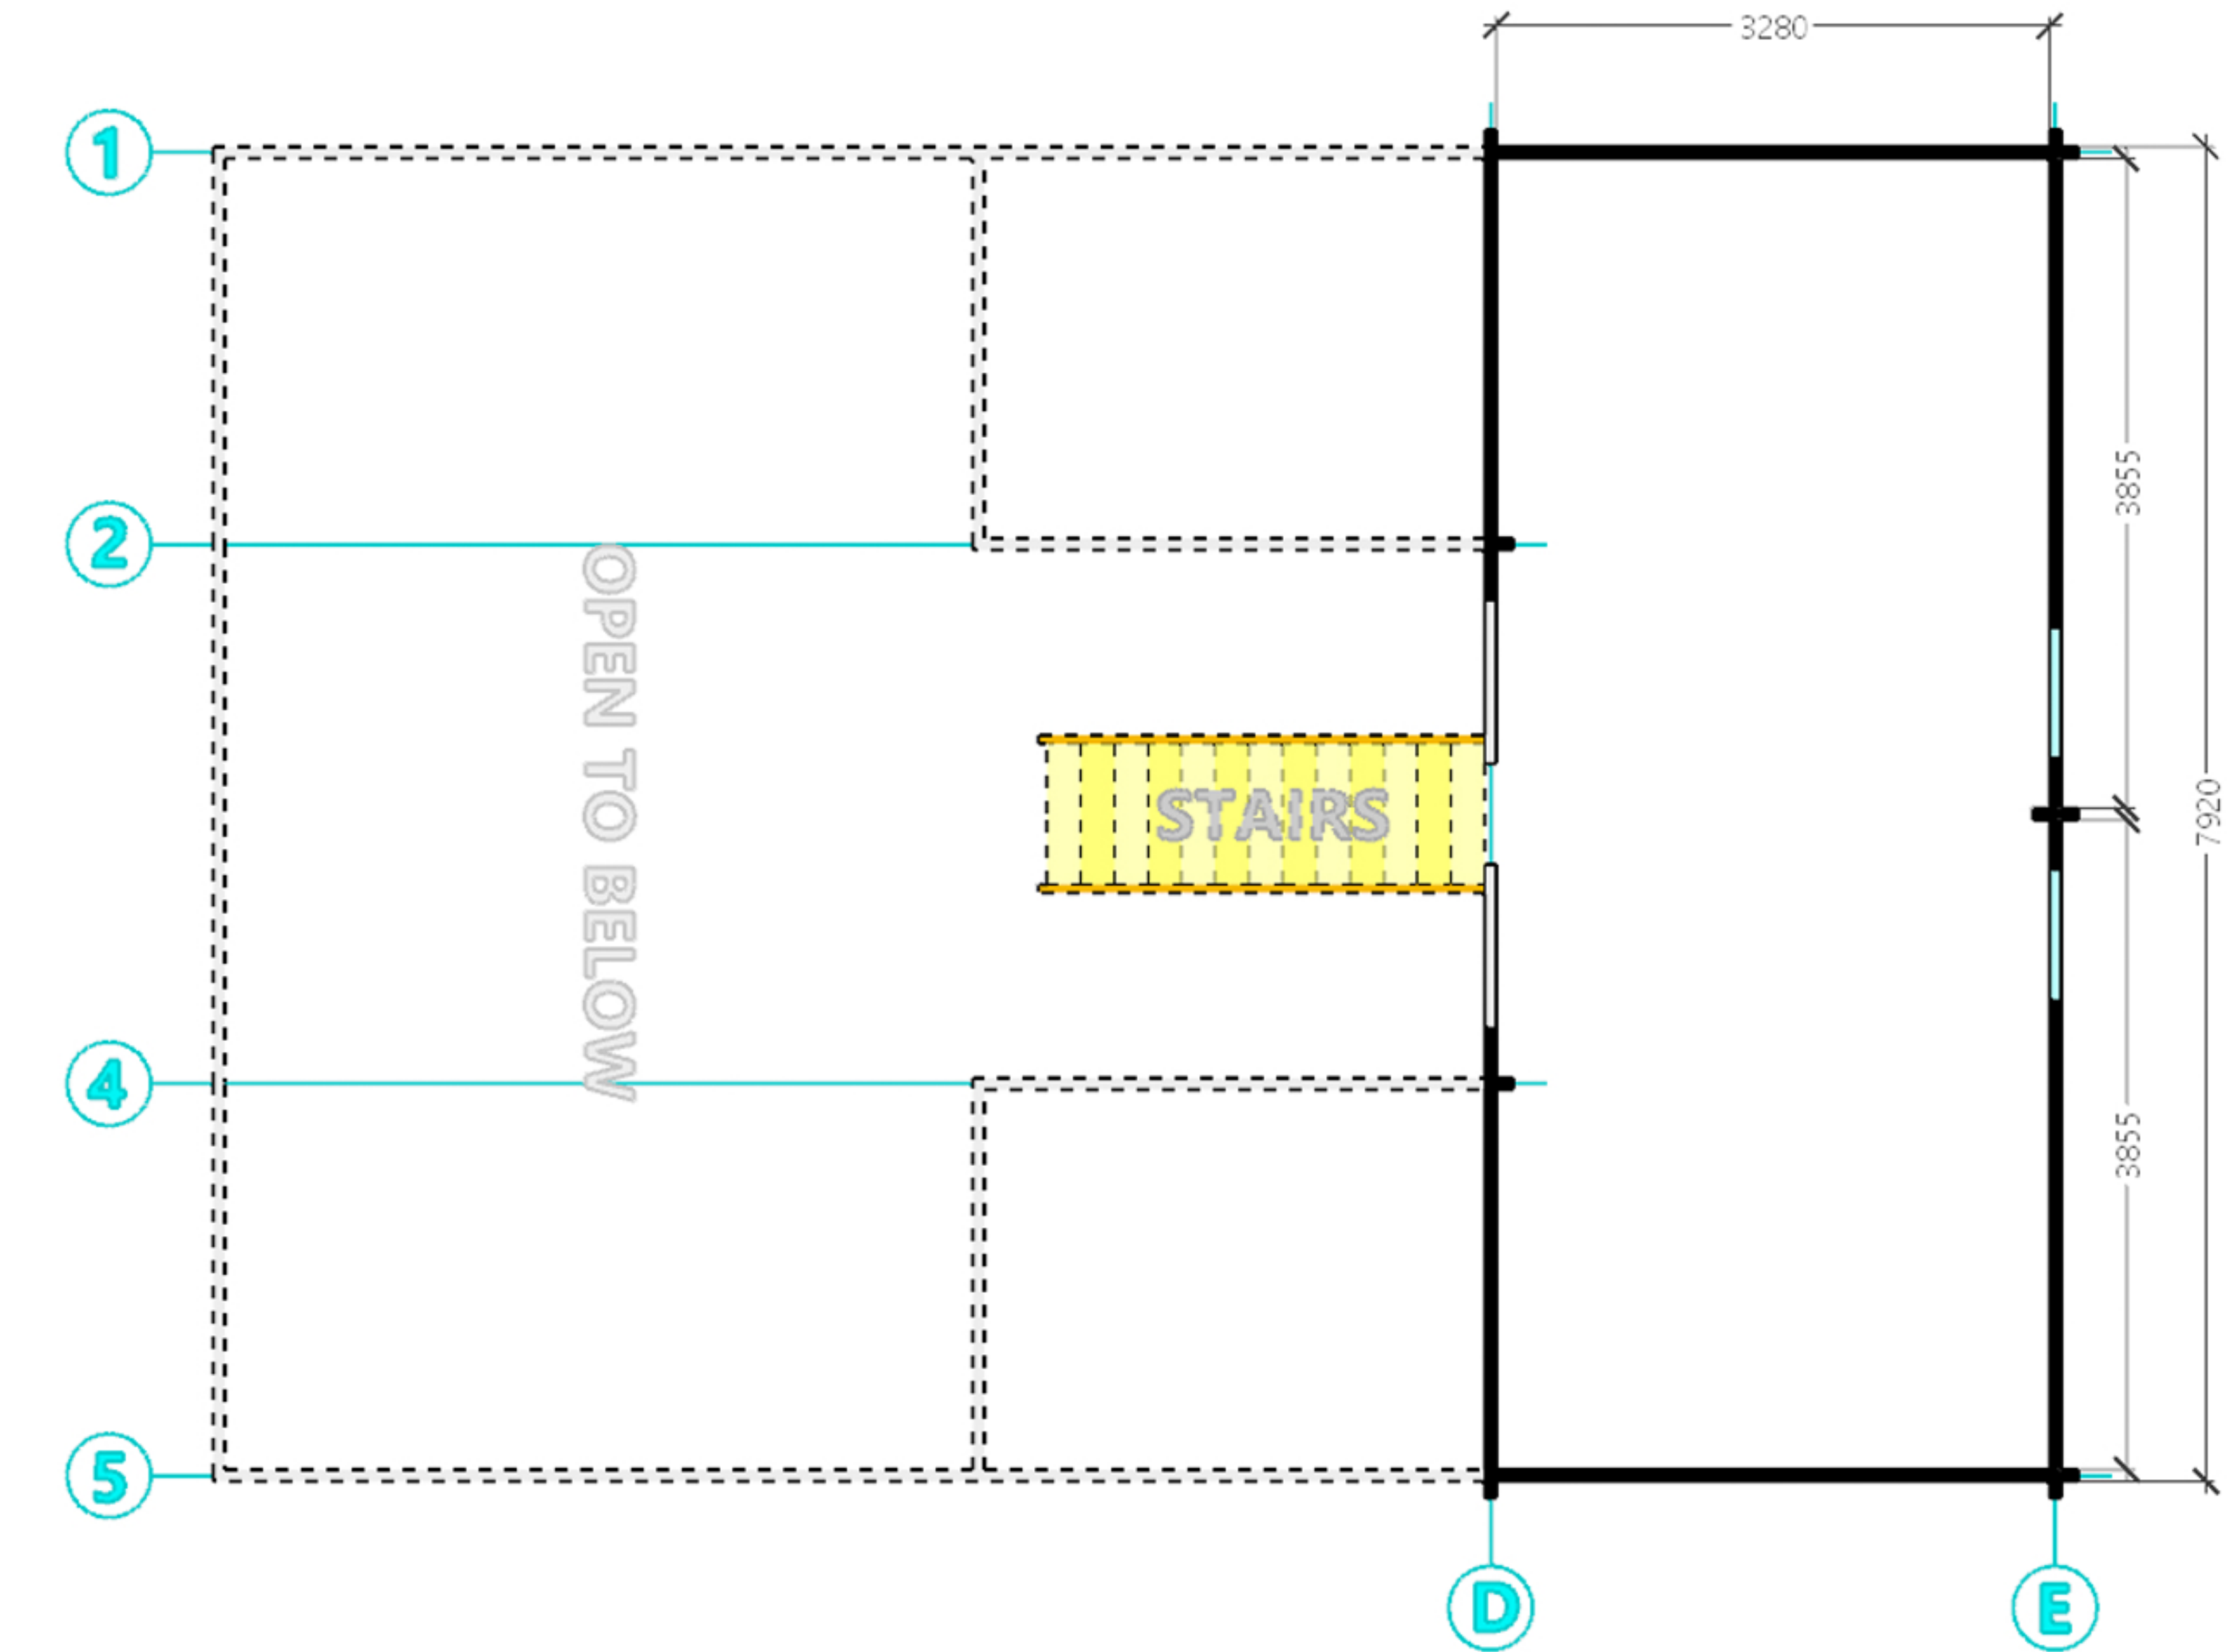


IN-HOUSE DRAWINGS ONLY - SUBJECT TO CHANGE - FINAL ENGINEERING REQUIRED




Tom Garland
EZ Log Structures
North America

TULSA
ELEVATIONS

A3

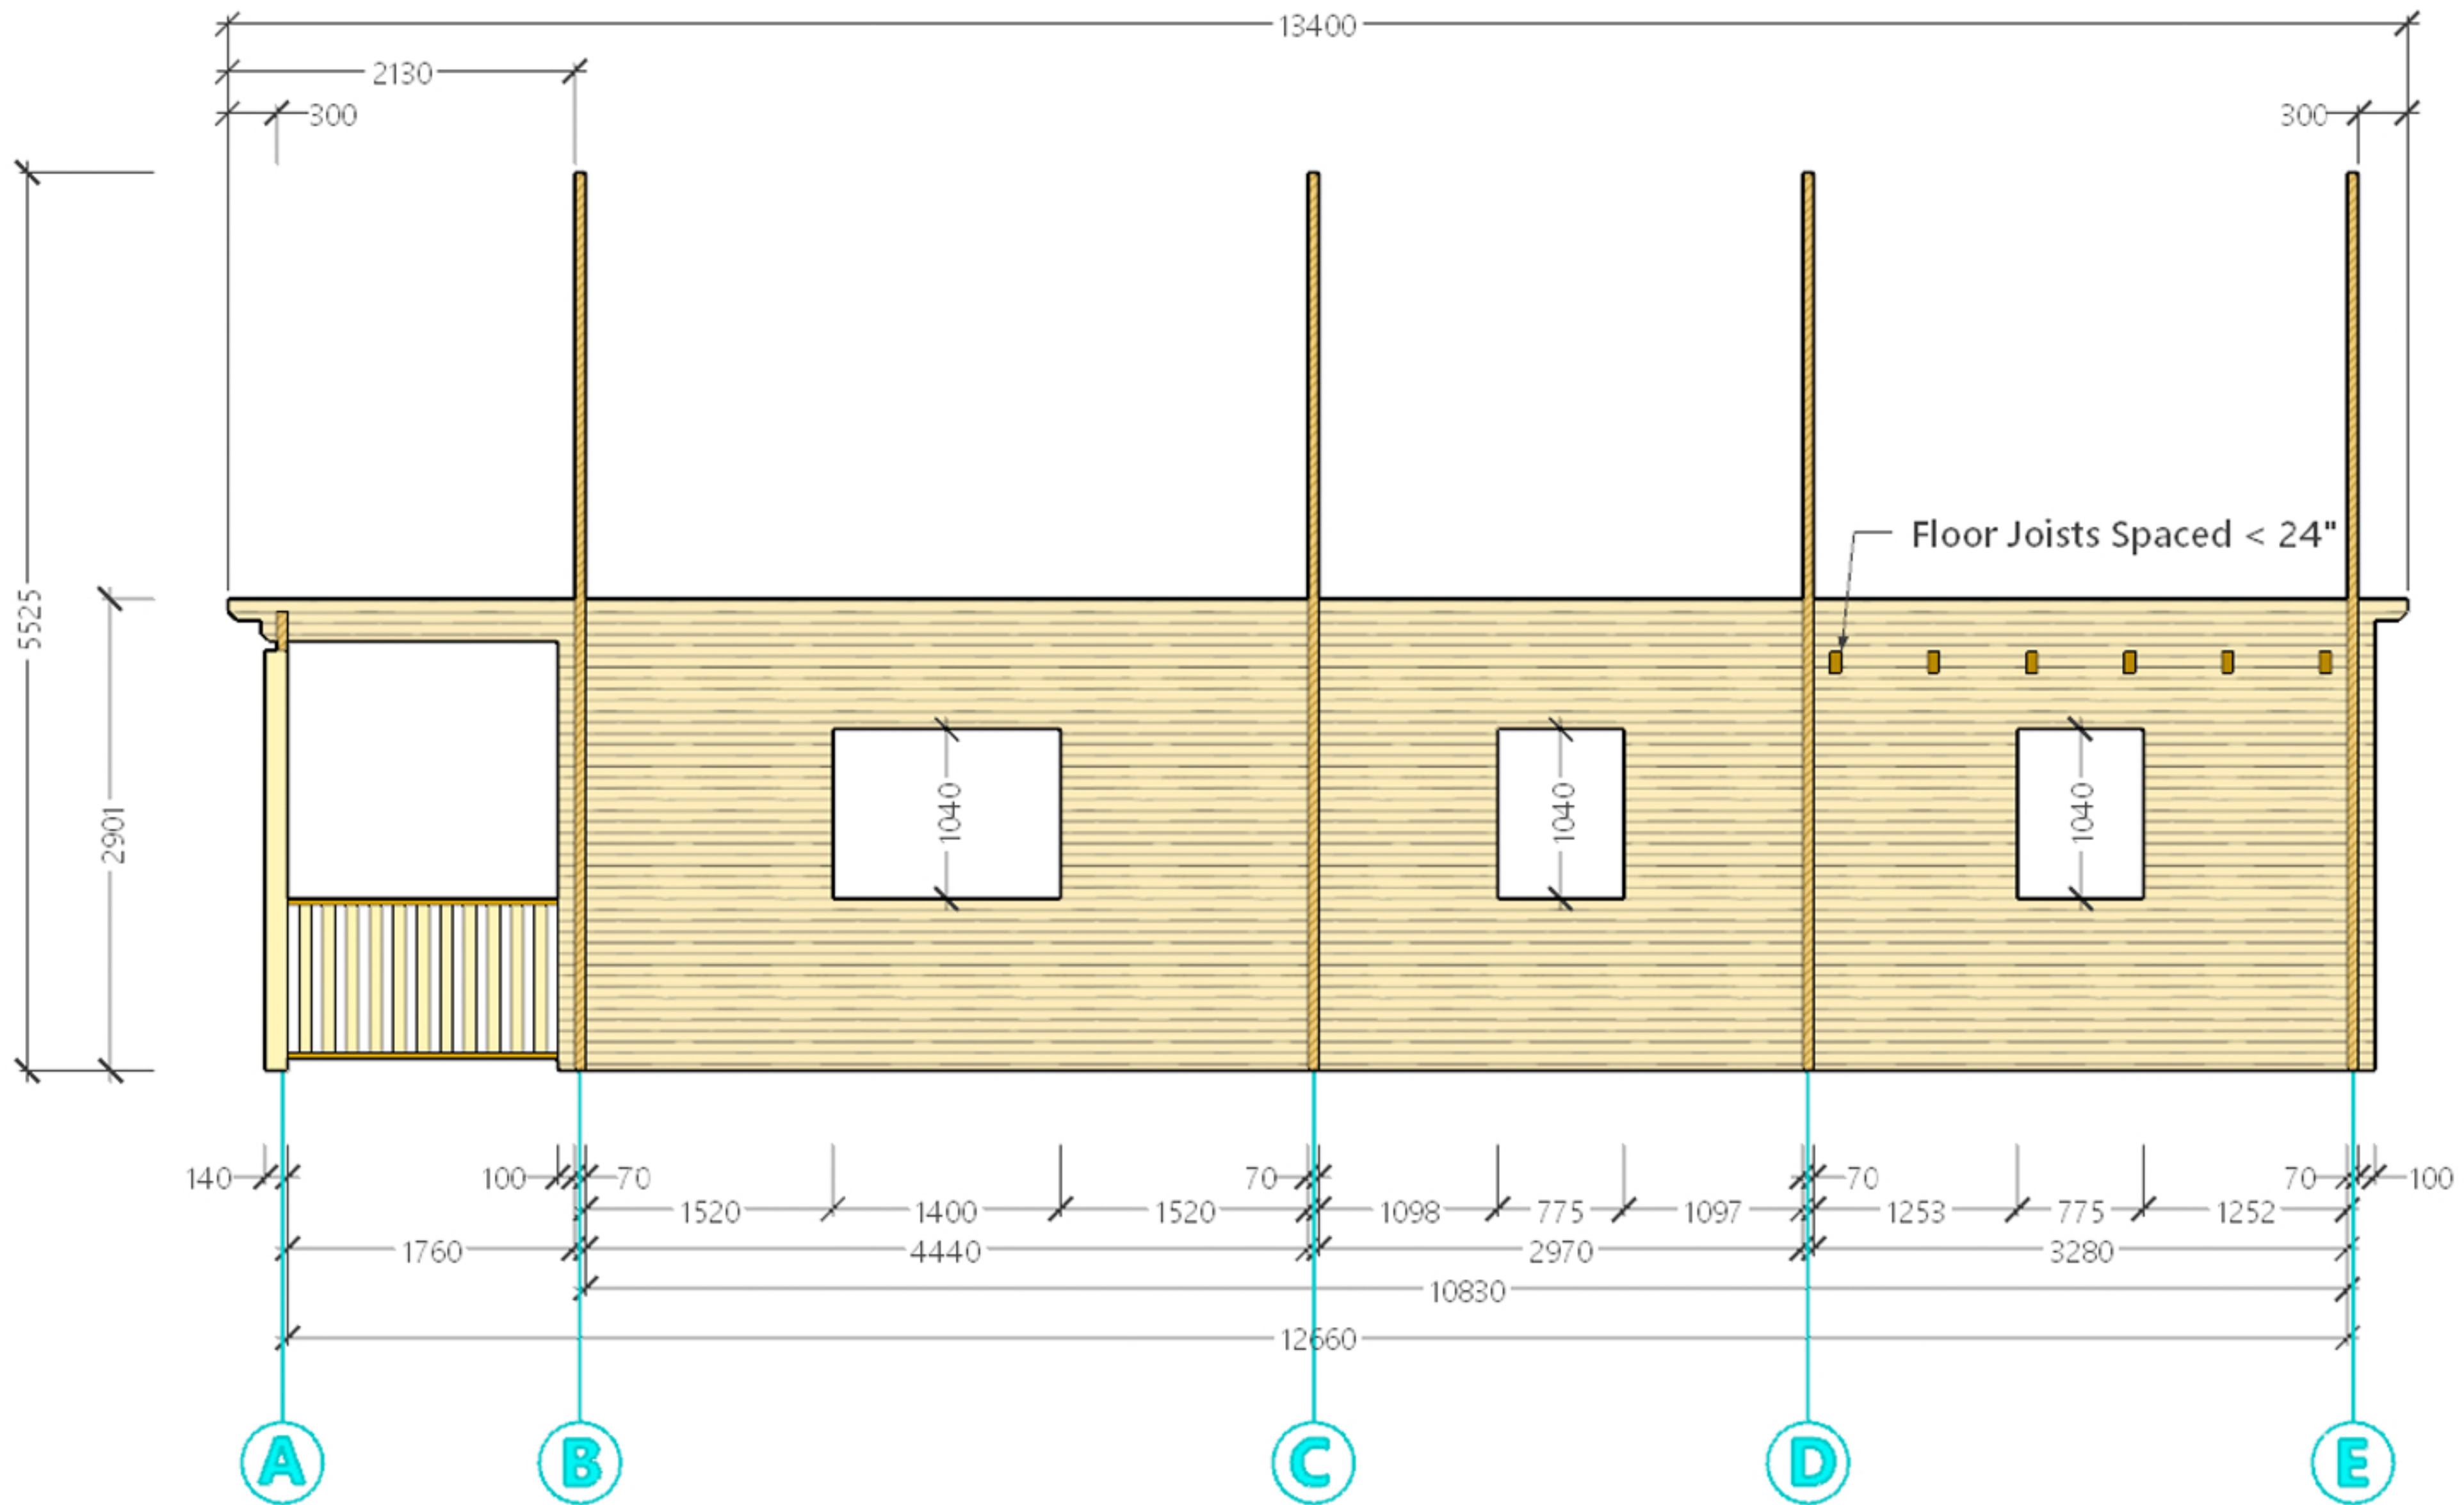

WALL 1 - TULSA

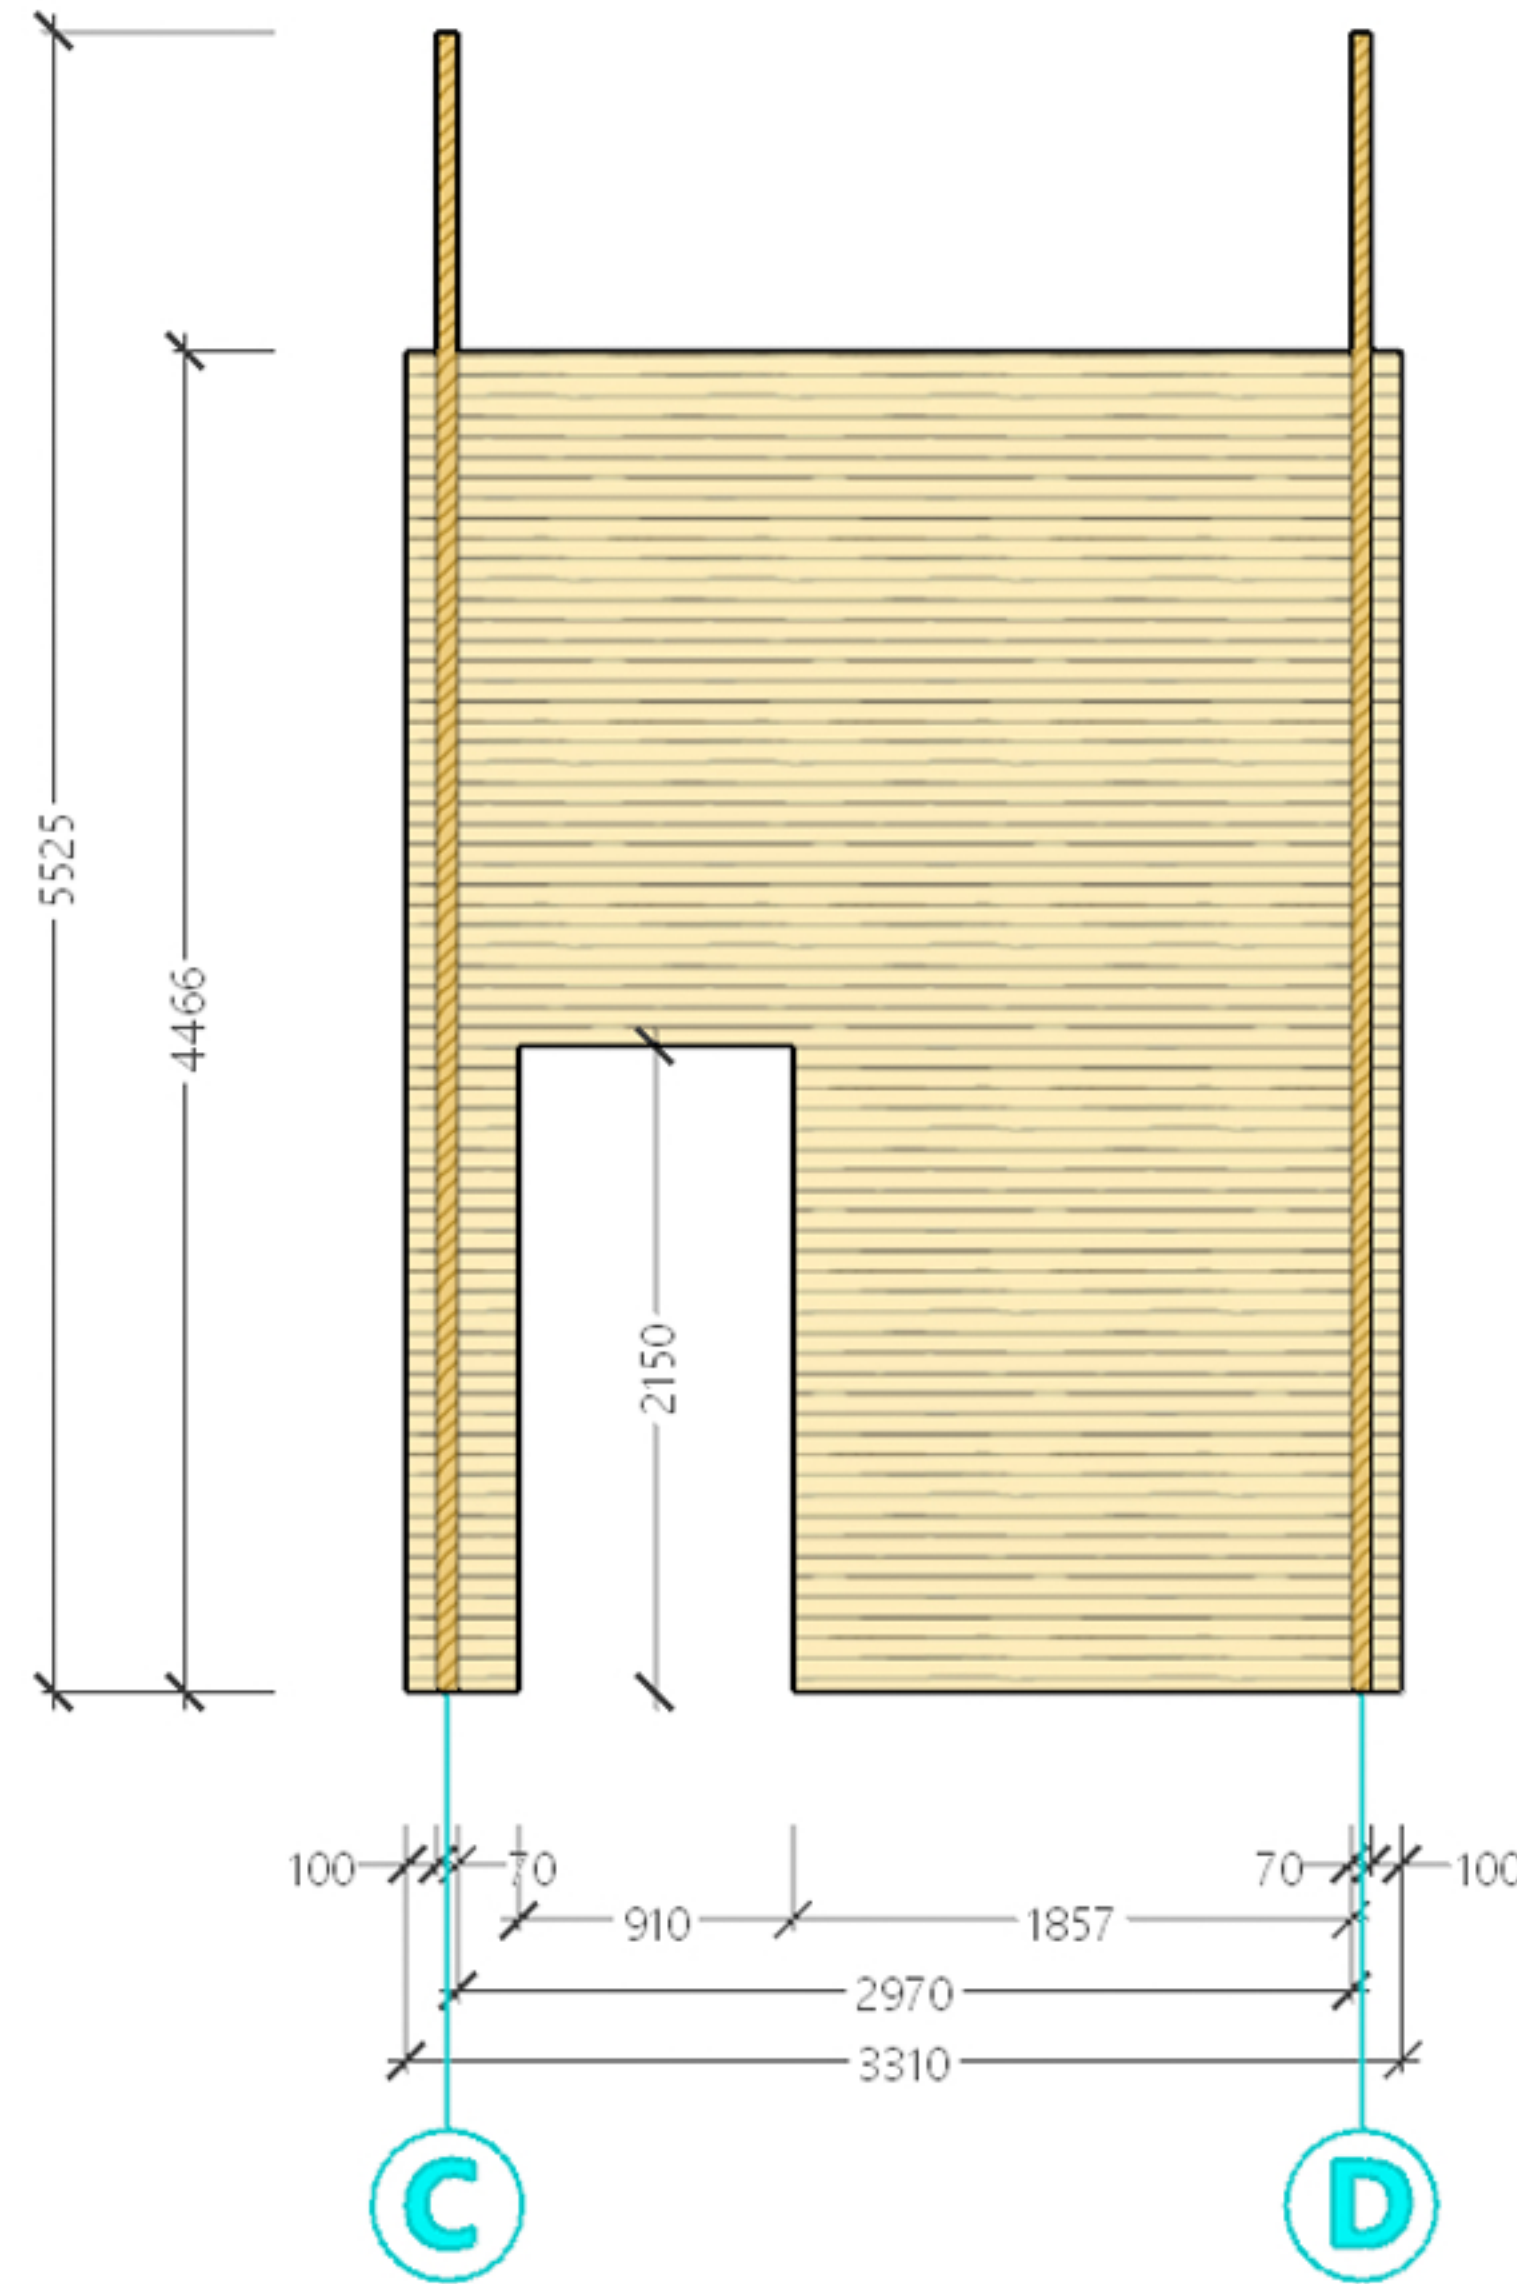

WALLS 2 & 4 - TULSA



Tom Garland
EZ Log Structures
North America

TULSA
ELEVATIONS


A4



Tom Garland
EZ Log Structures
North America

TULSA
ELEVATIONS

A5

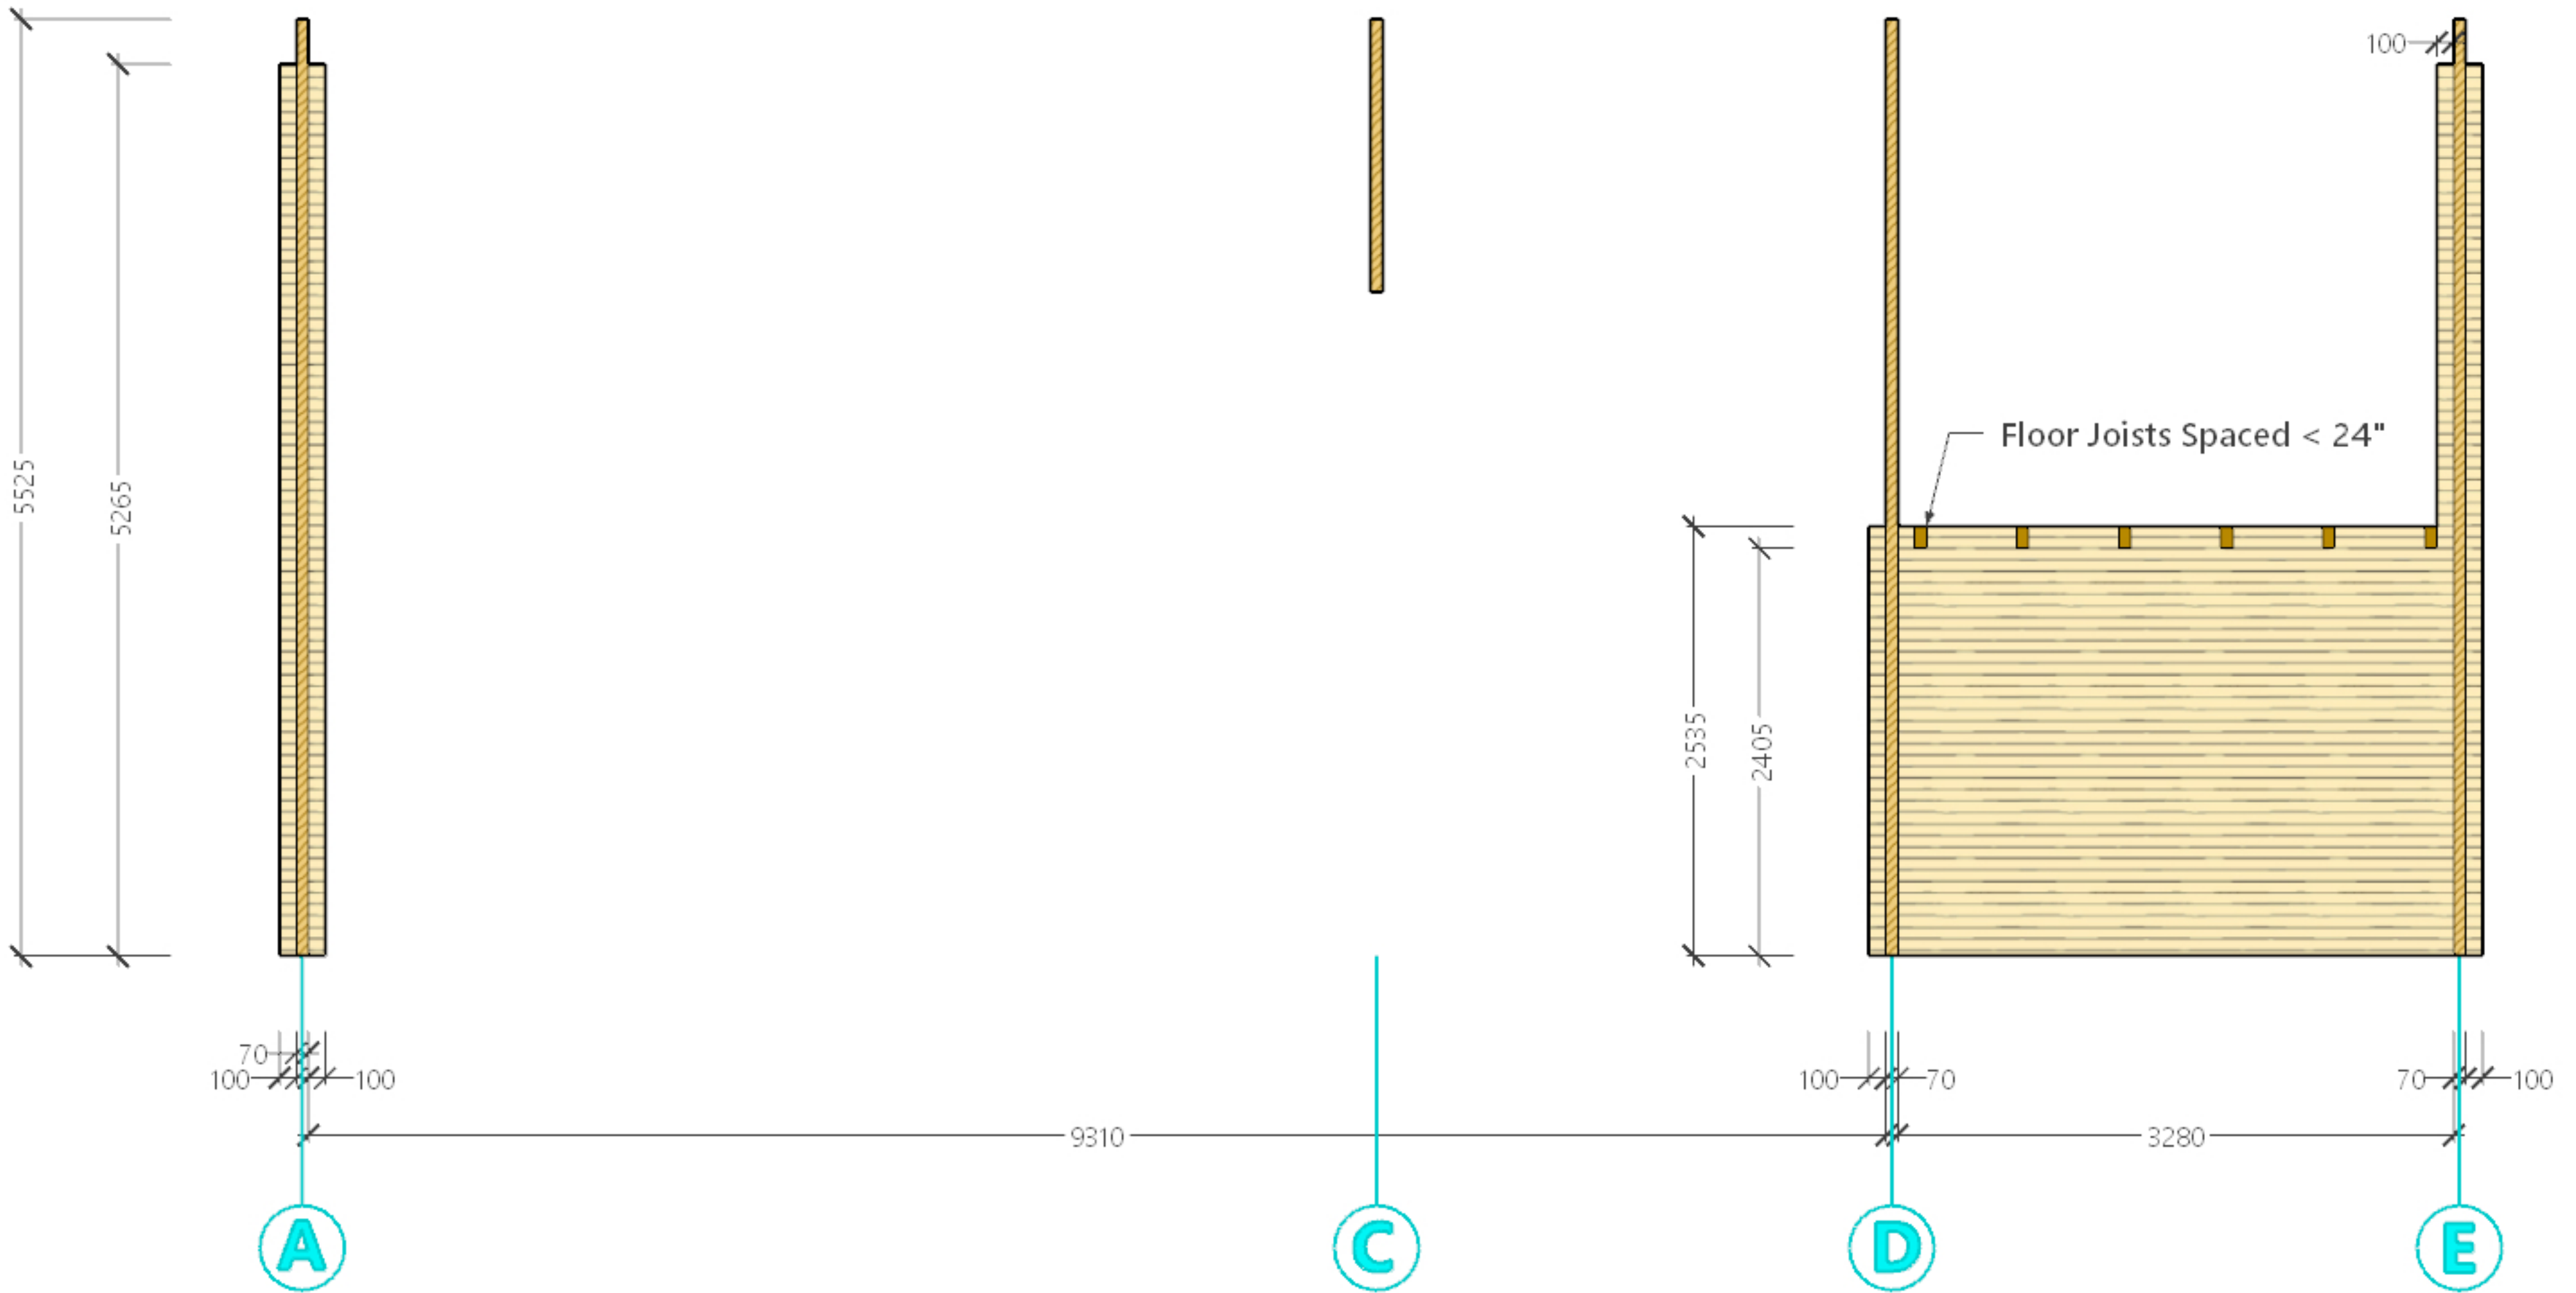


WALL 3 - TULSA



Tom Garland
EZ Log Structures
North America

TULSA ELEVATIONS

A6

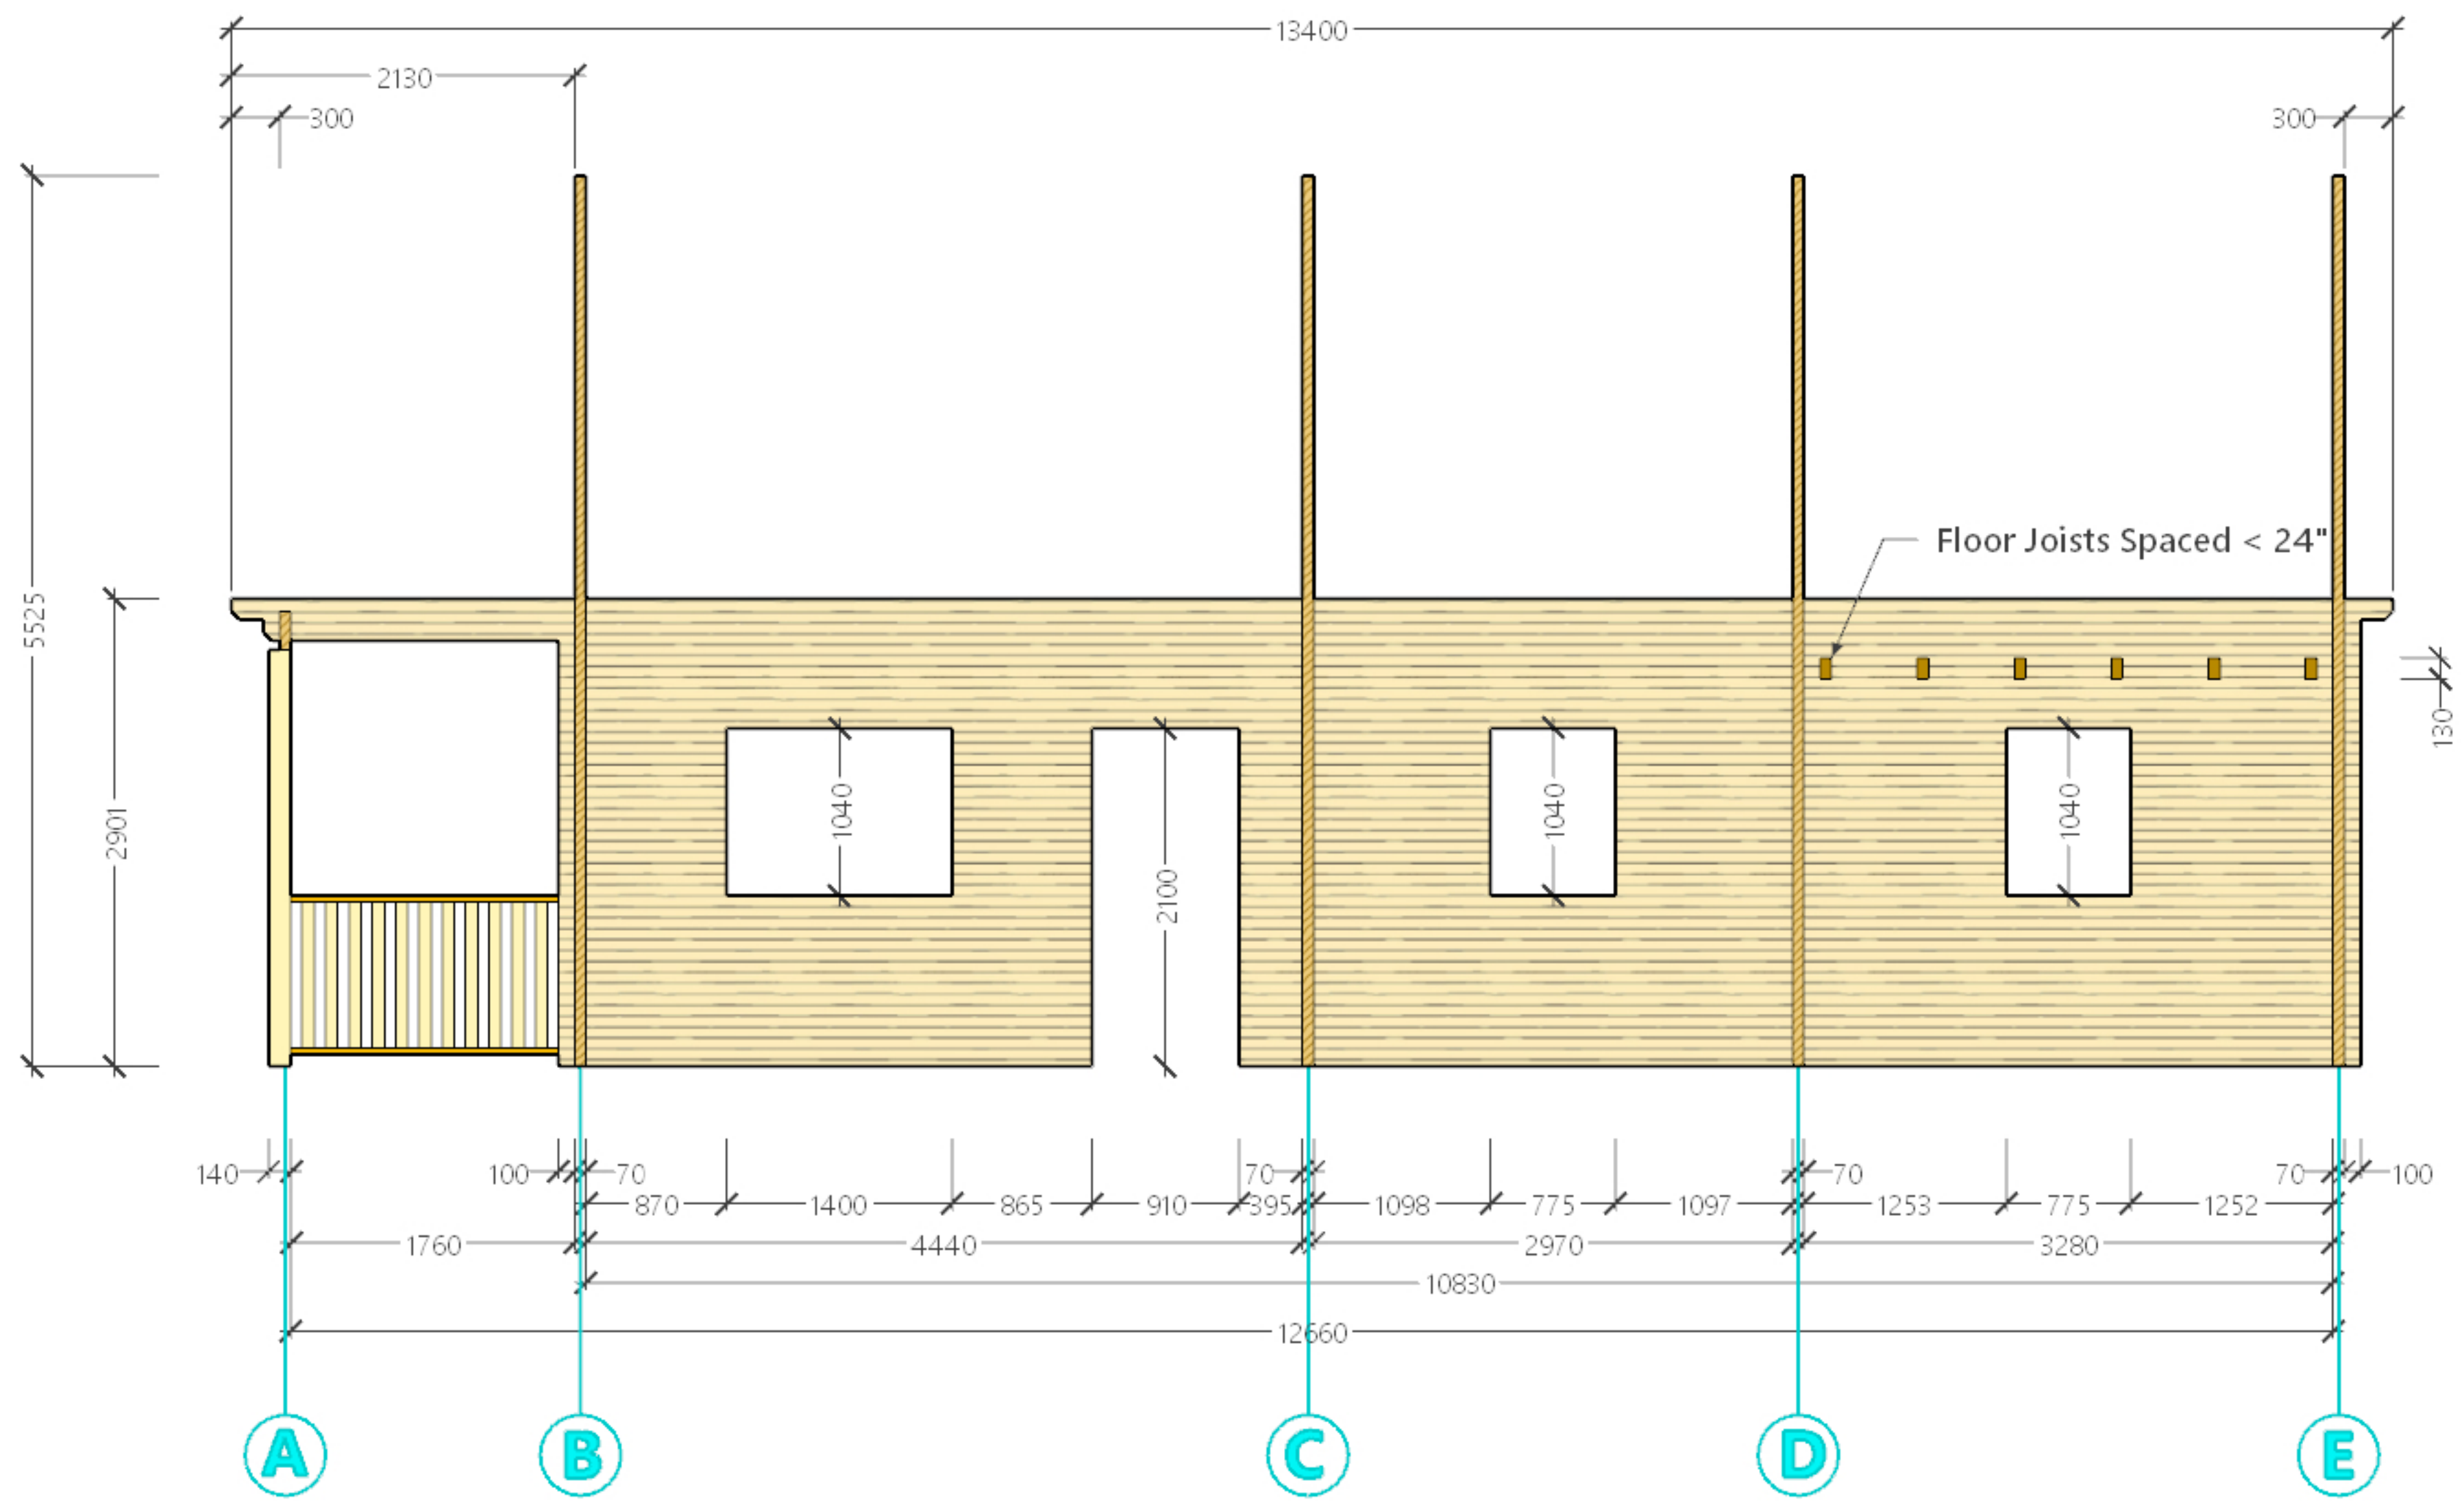


WALL 5 - TULSA



**TULSA
ELEVATIONS**

A7

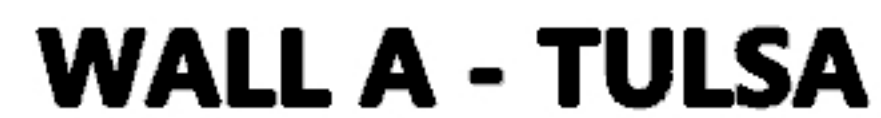


IN-HOUSE DRAWINGS ONLY - SUBJECT TO CHANGE - FINAL ENGINEERING REQUIRED



Tom Garland
EZ Log Structures
North America

TULSA
ELEVATIONS

A8

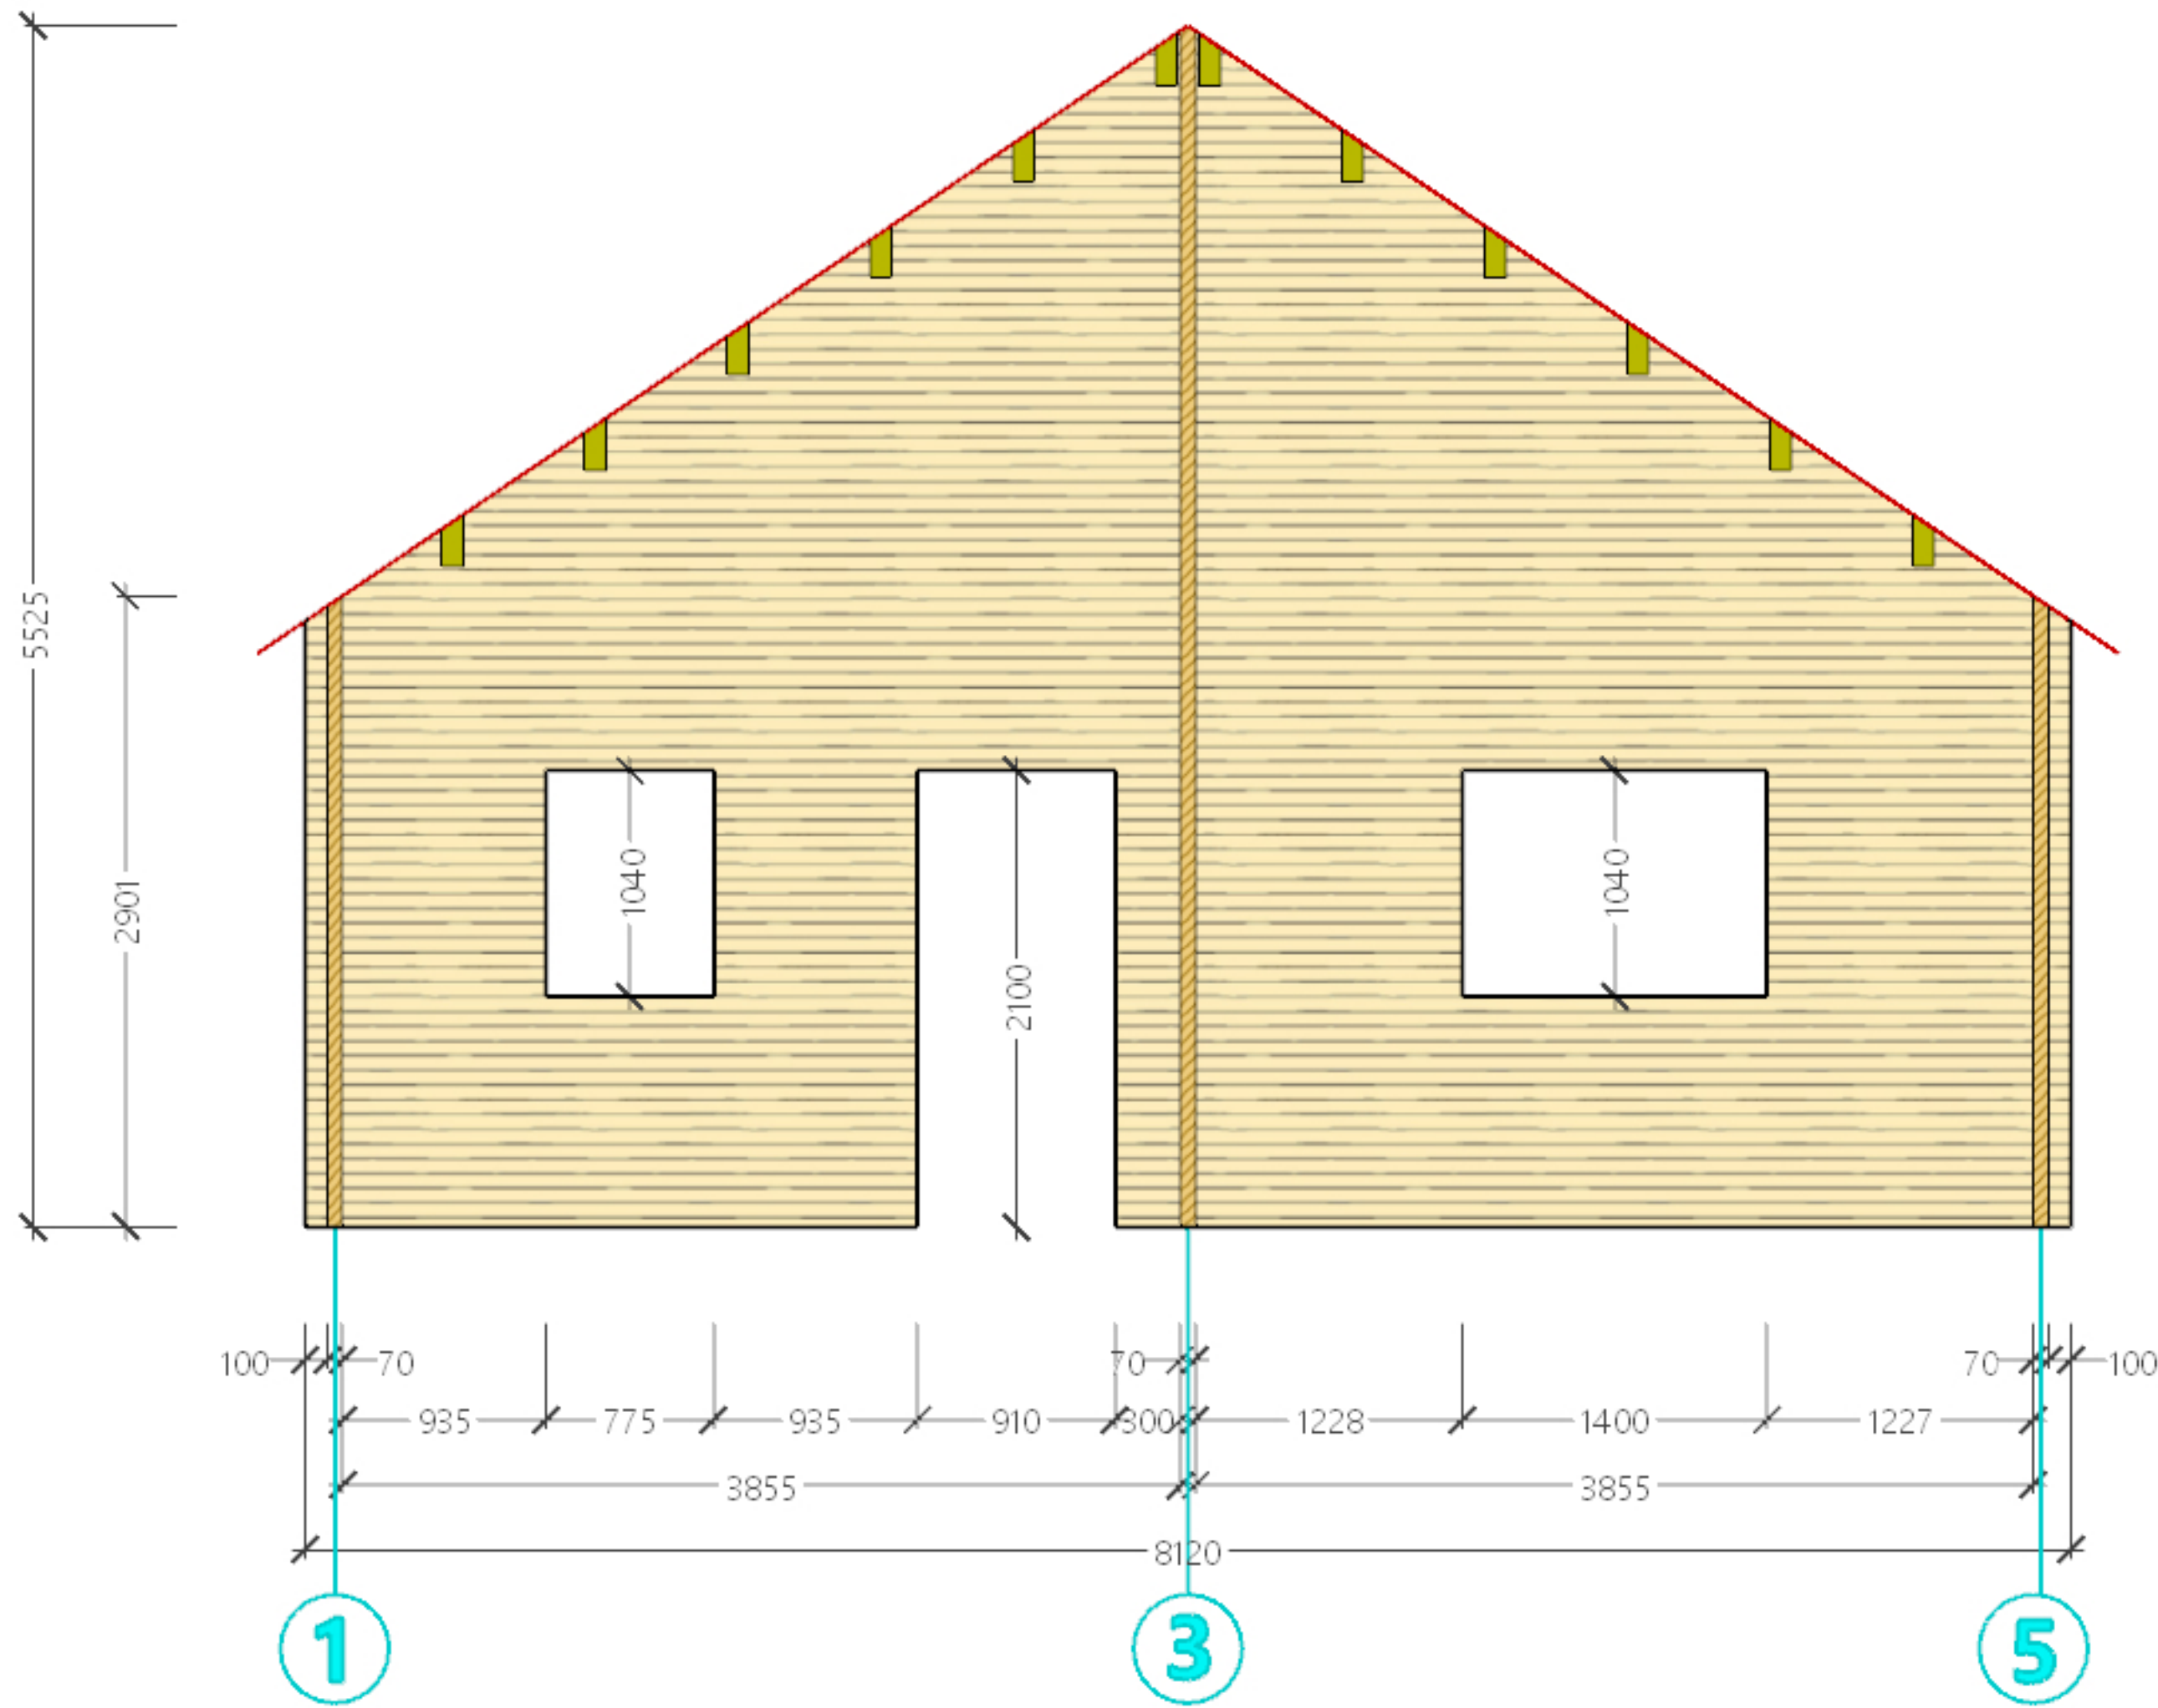


WALL B - TULSA




Tom Garland
EZ Log Structures
North America

TULSA
ELEVATIONS

A9

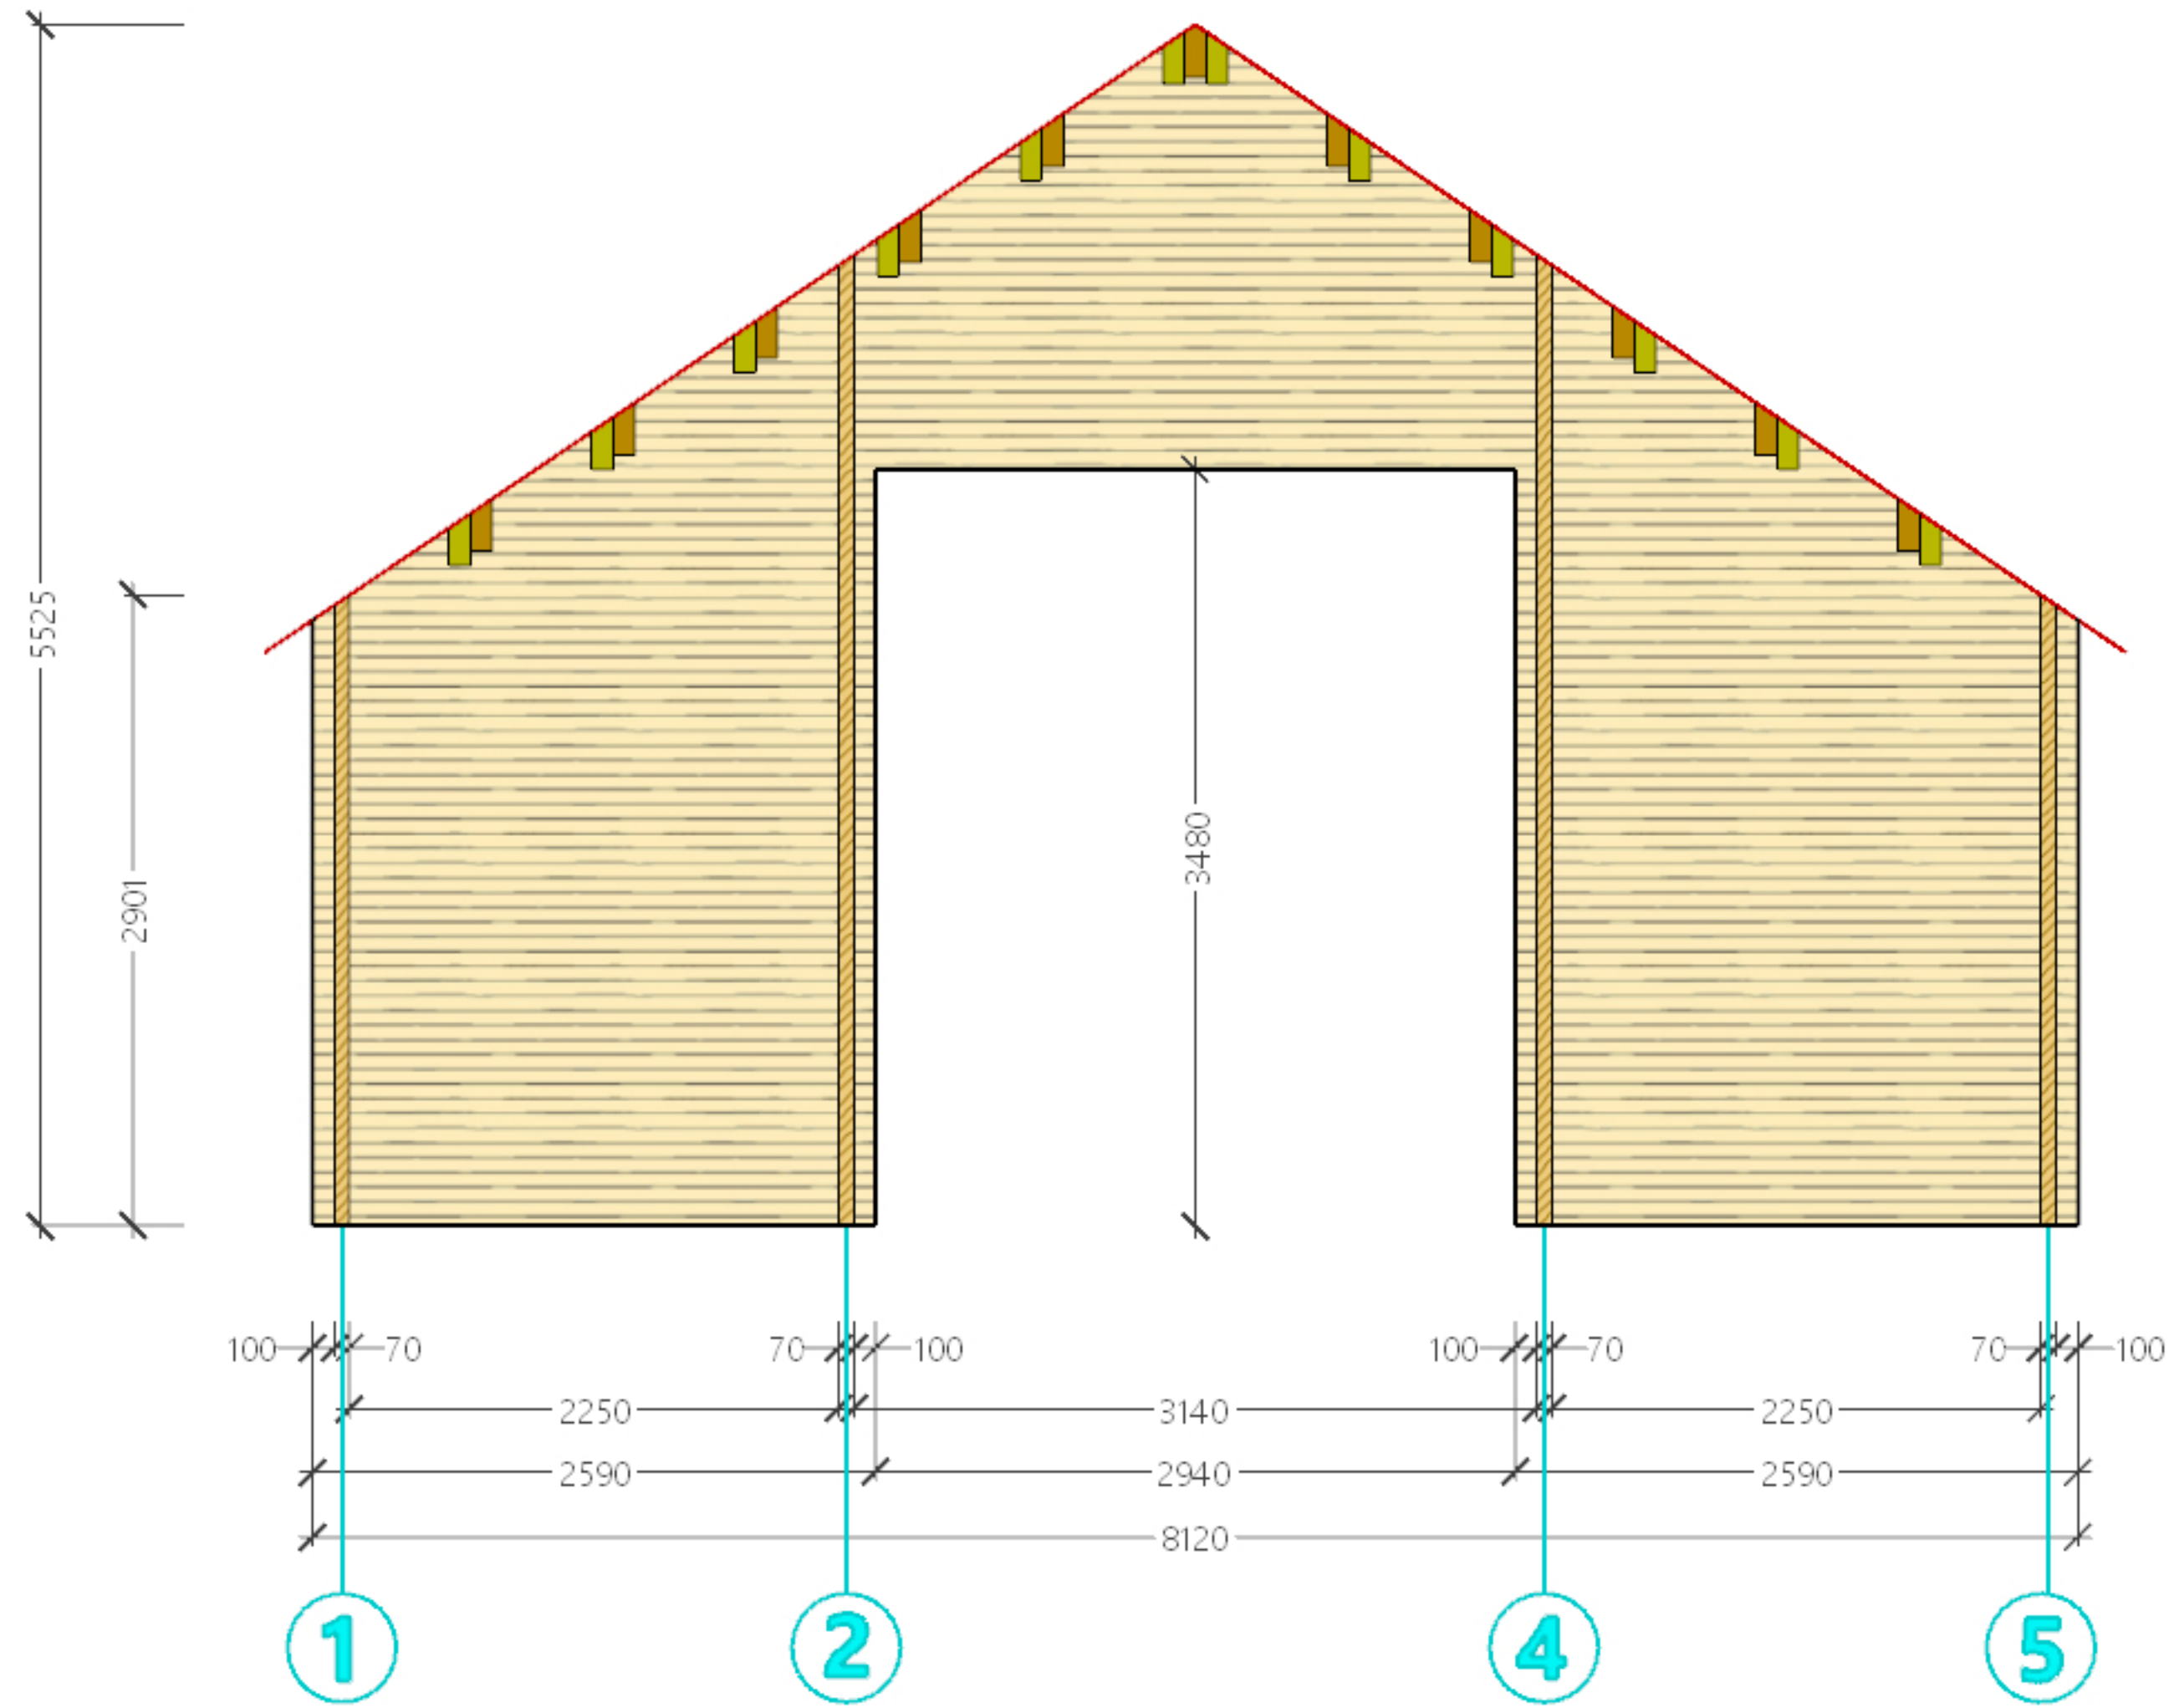

WALL C - TULSA

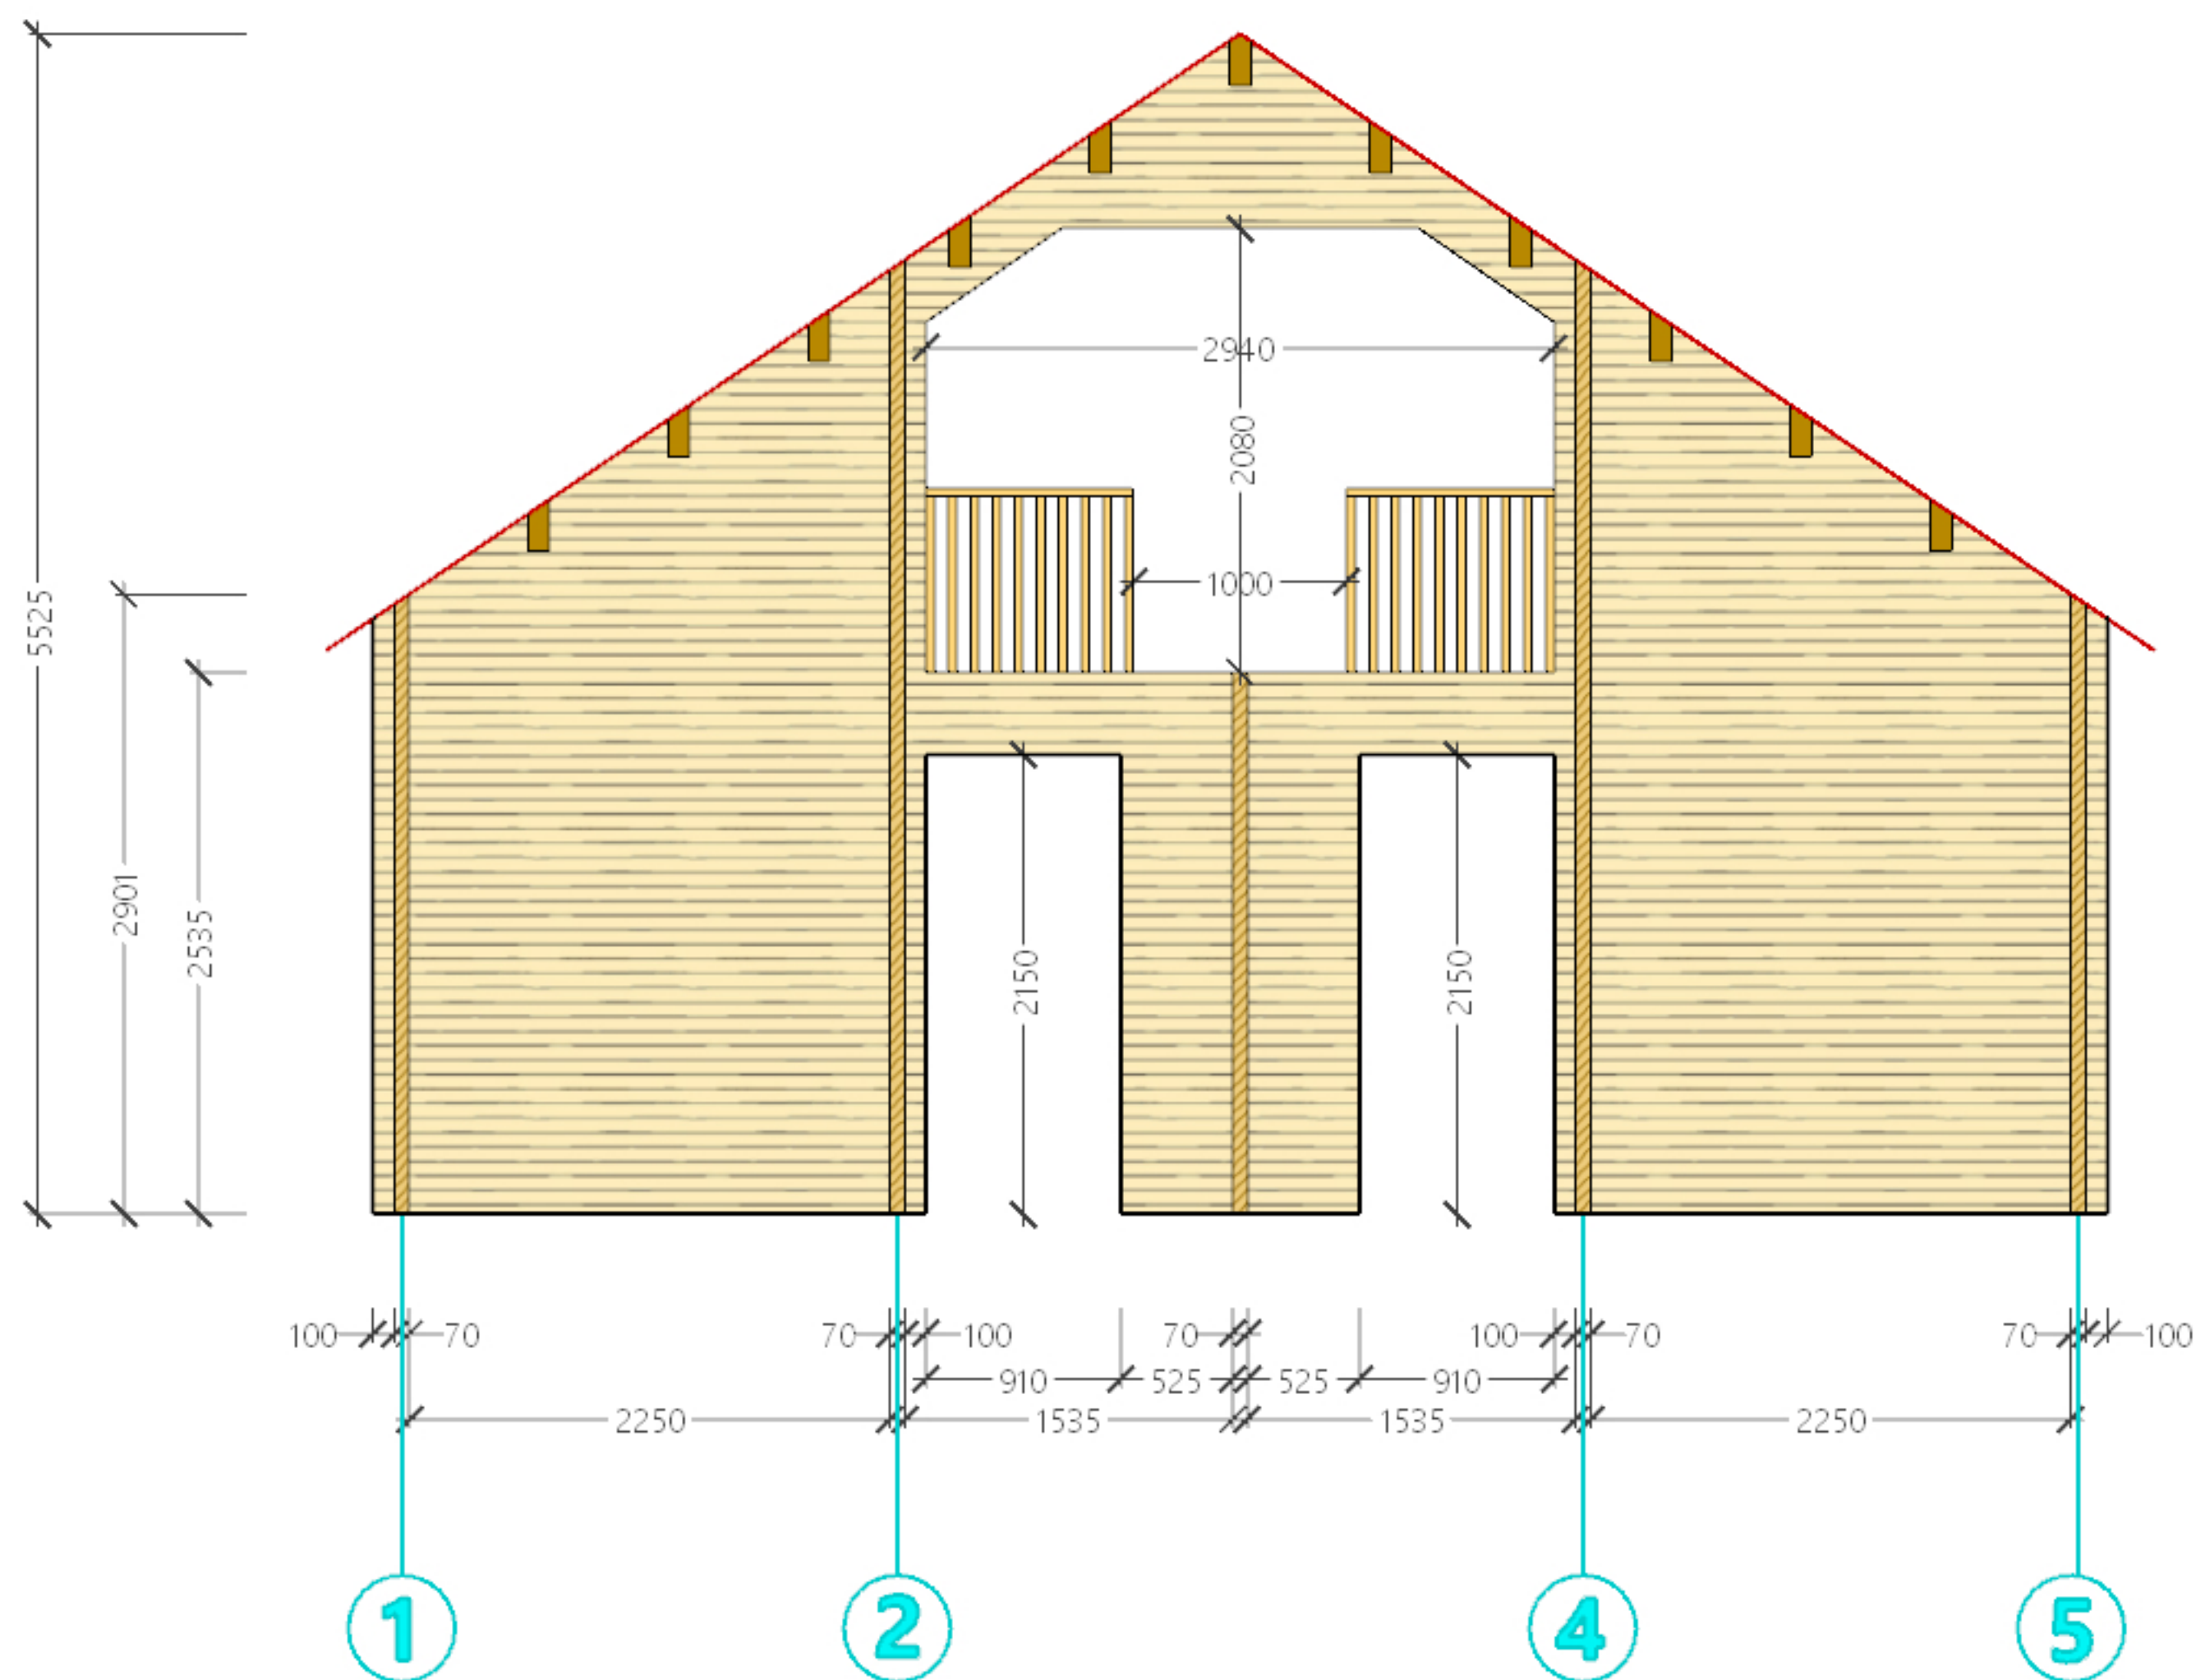

WALL D - TULSA



Tom Garland
EZ Log Structures
North America

TULSA
ELEVATIONS

A10


IN-HOUSE DRAWINGS ONLY - SUBJECT TO CHANGE - FINAL ENGINEERING REQUIRED




Tom Garland
EZ Log Structures
North America

TULSA
ELEVATIONS


A11

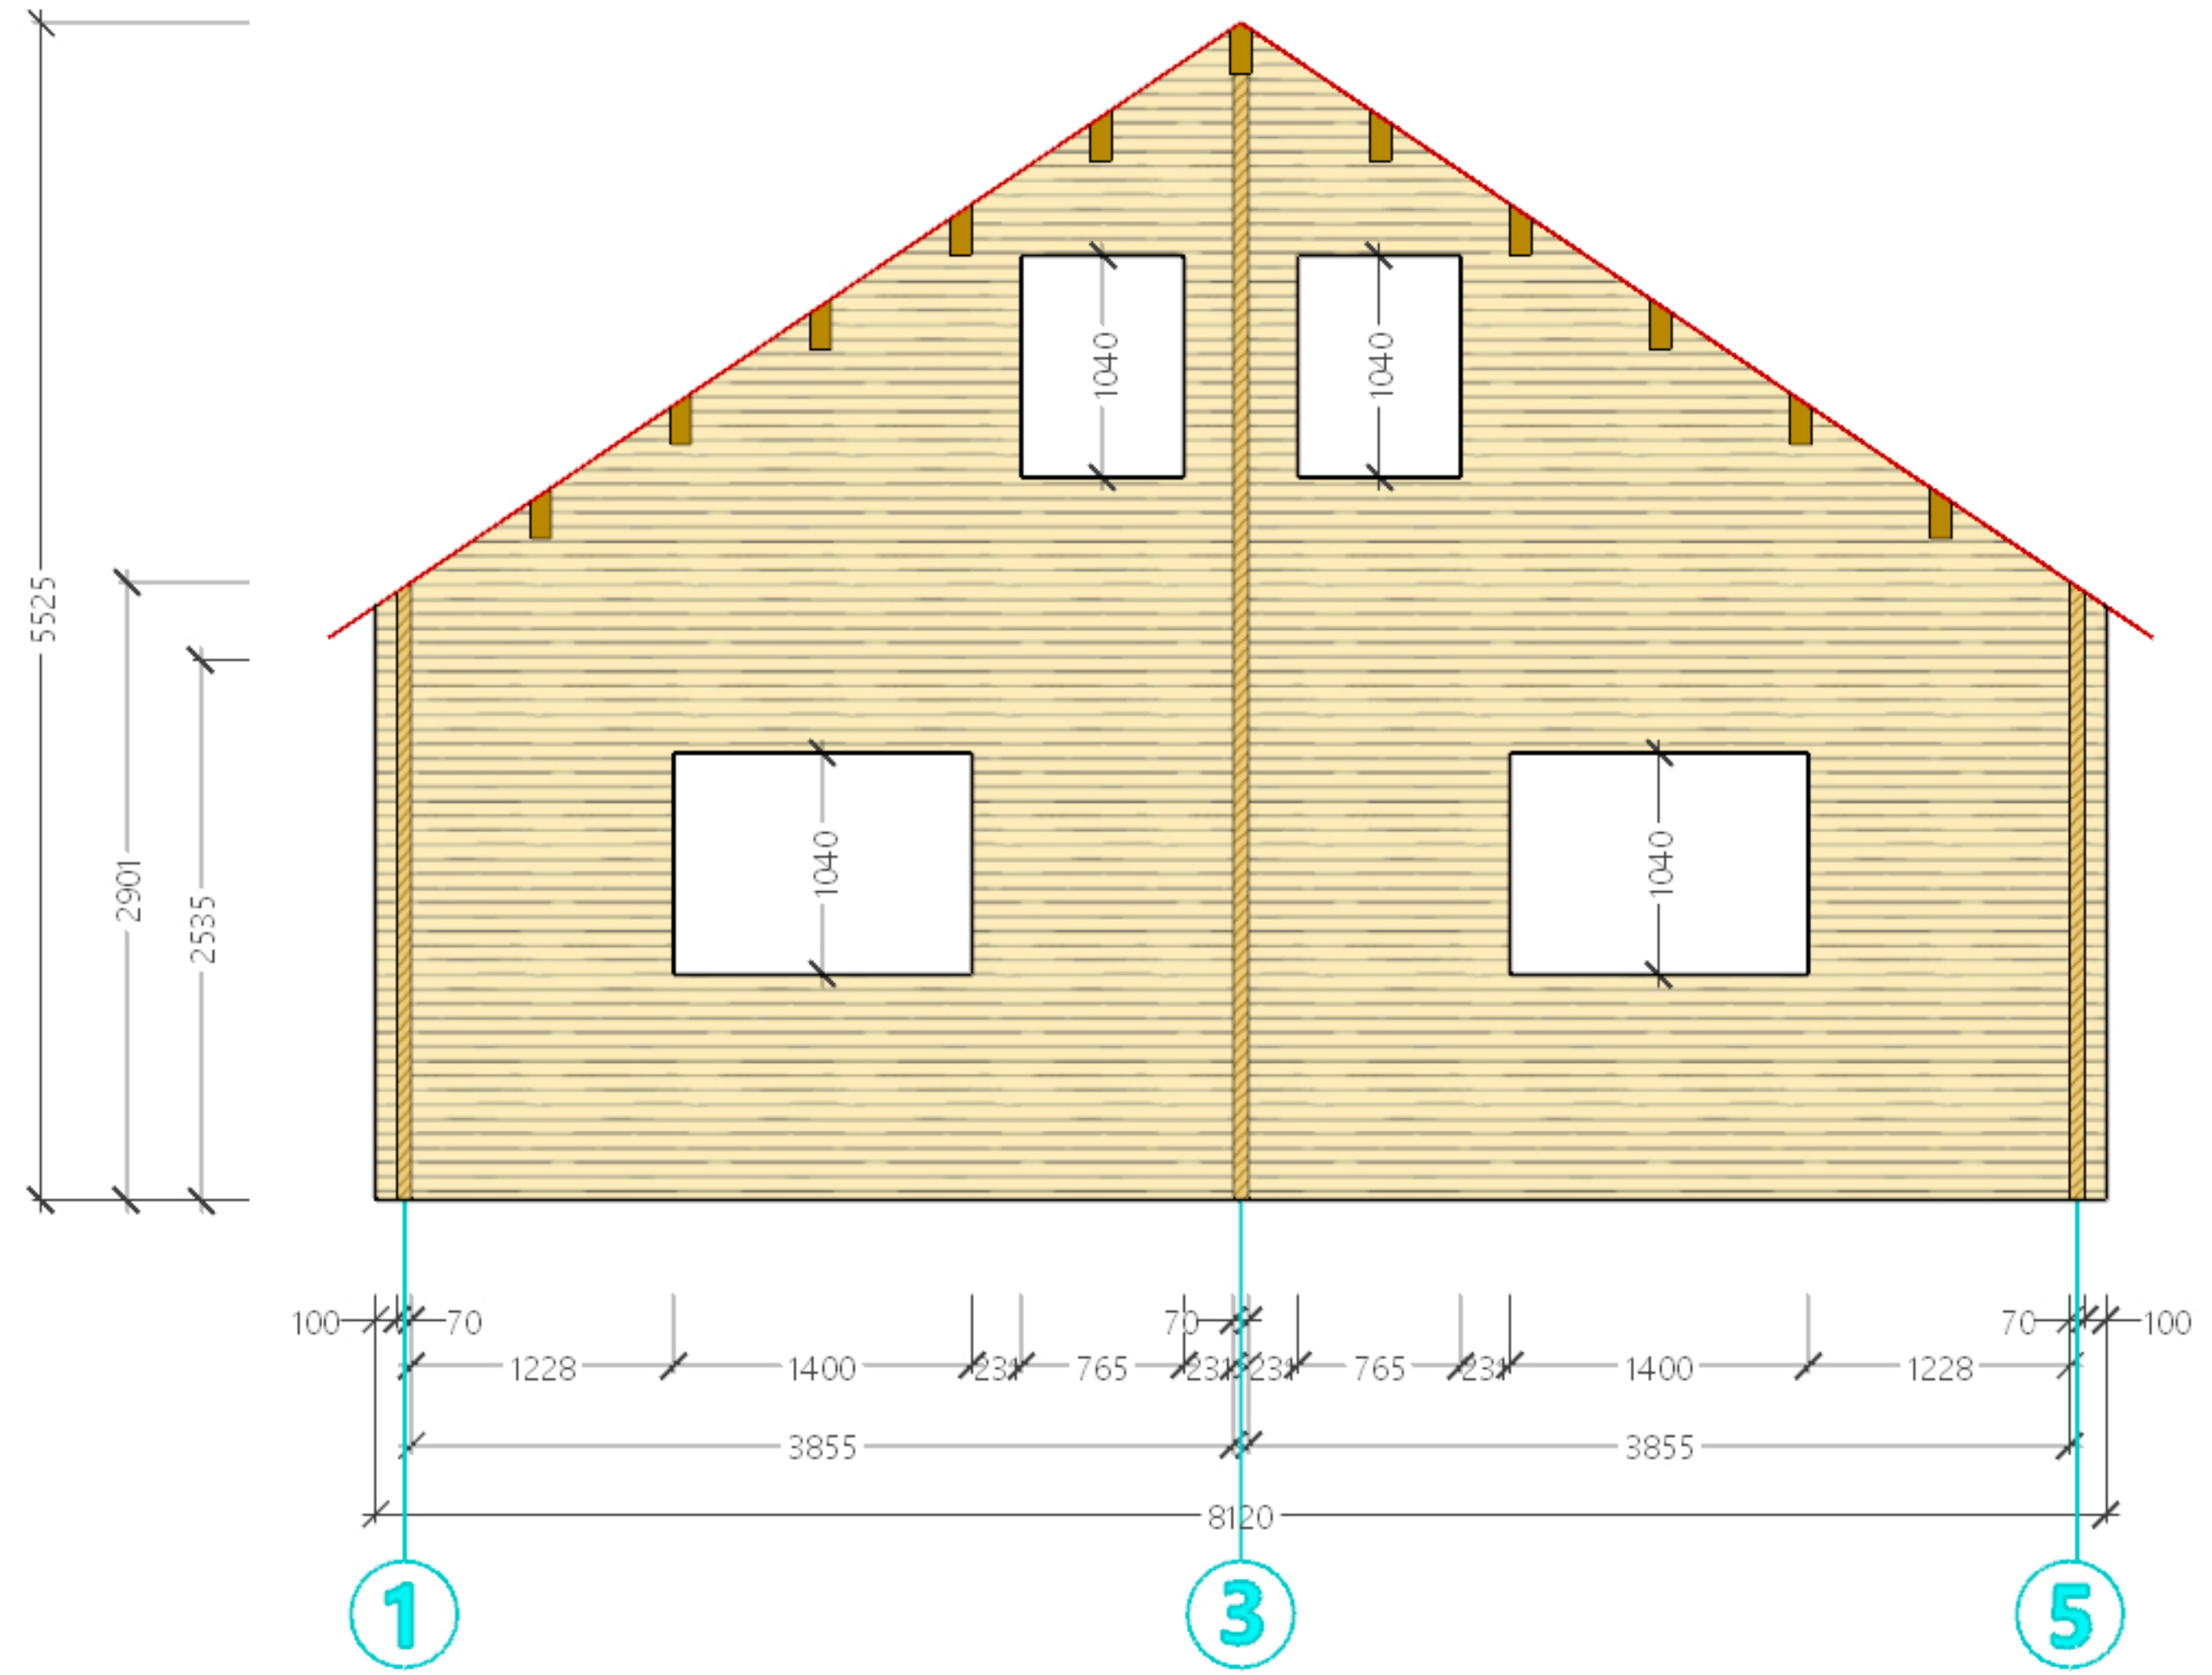

WALL E - TULSA

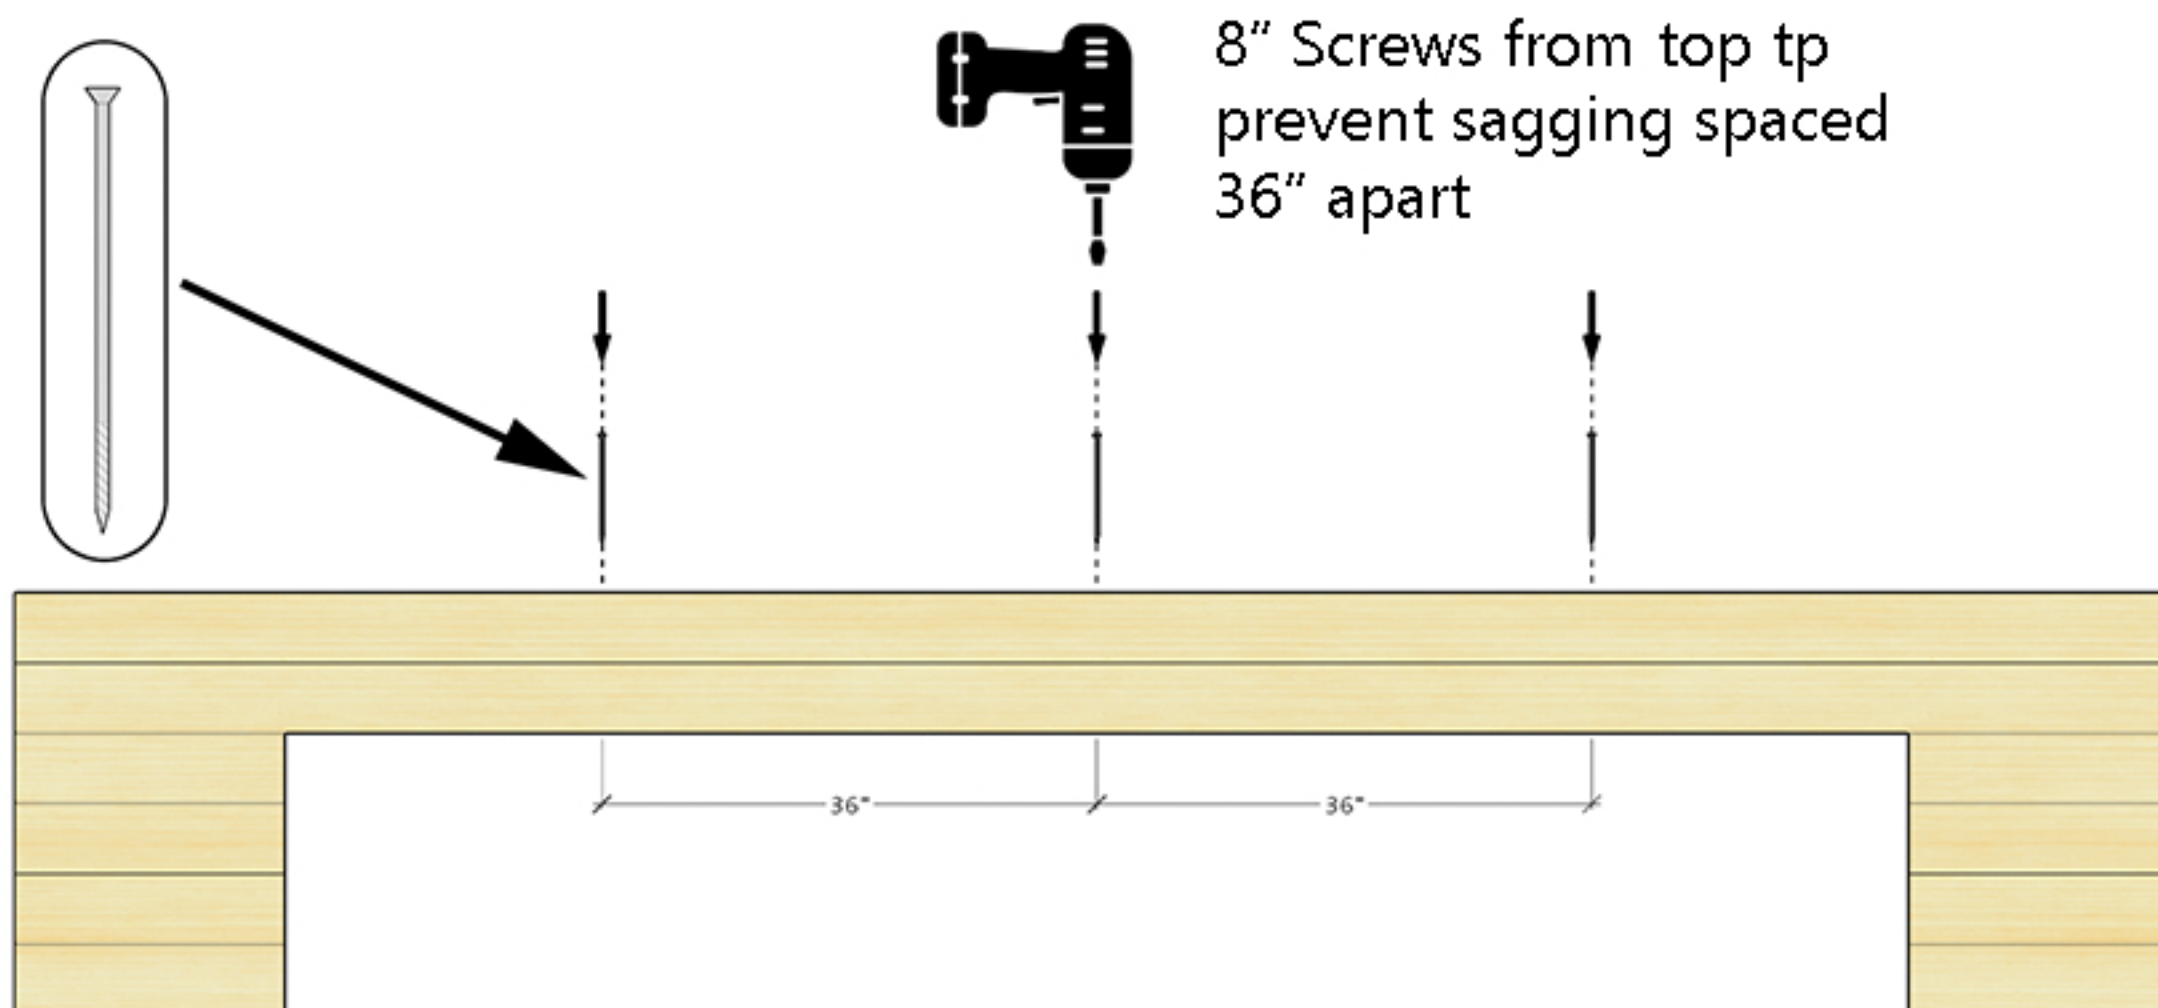


Stacked Beams Over Large Spans

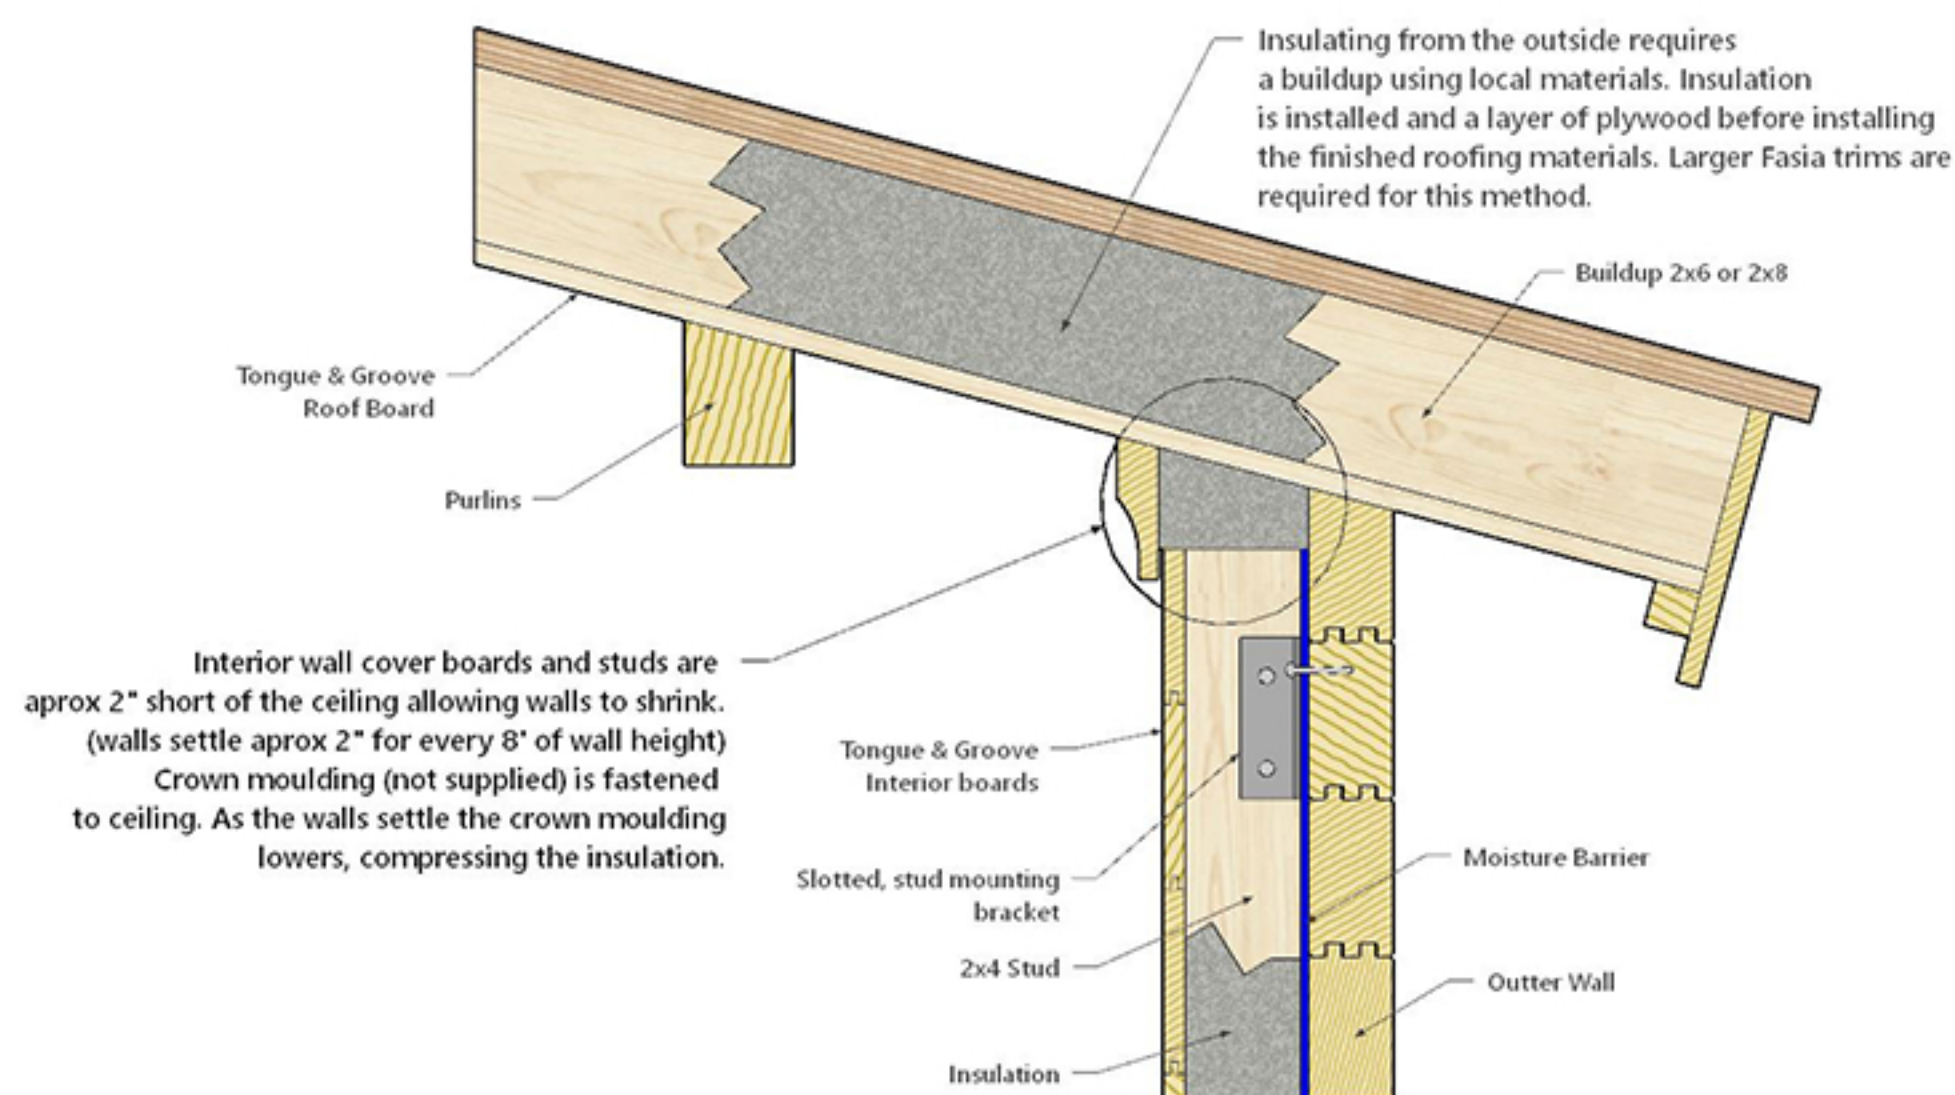


Exterior Roof & Interior Wall Insulation

Threaded Bolts at Corners

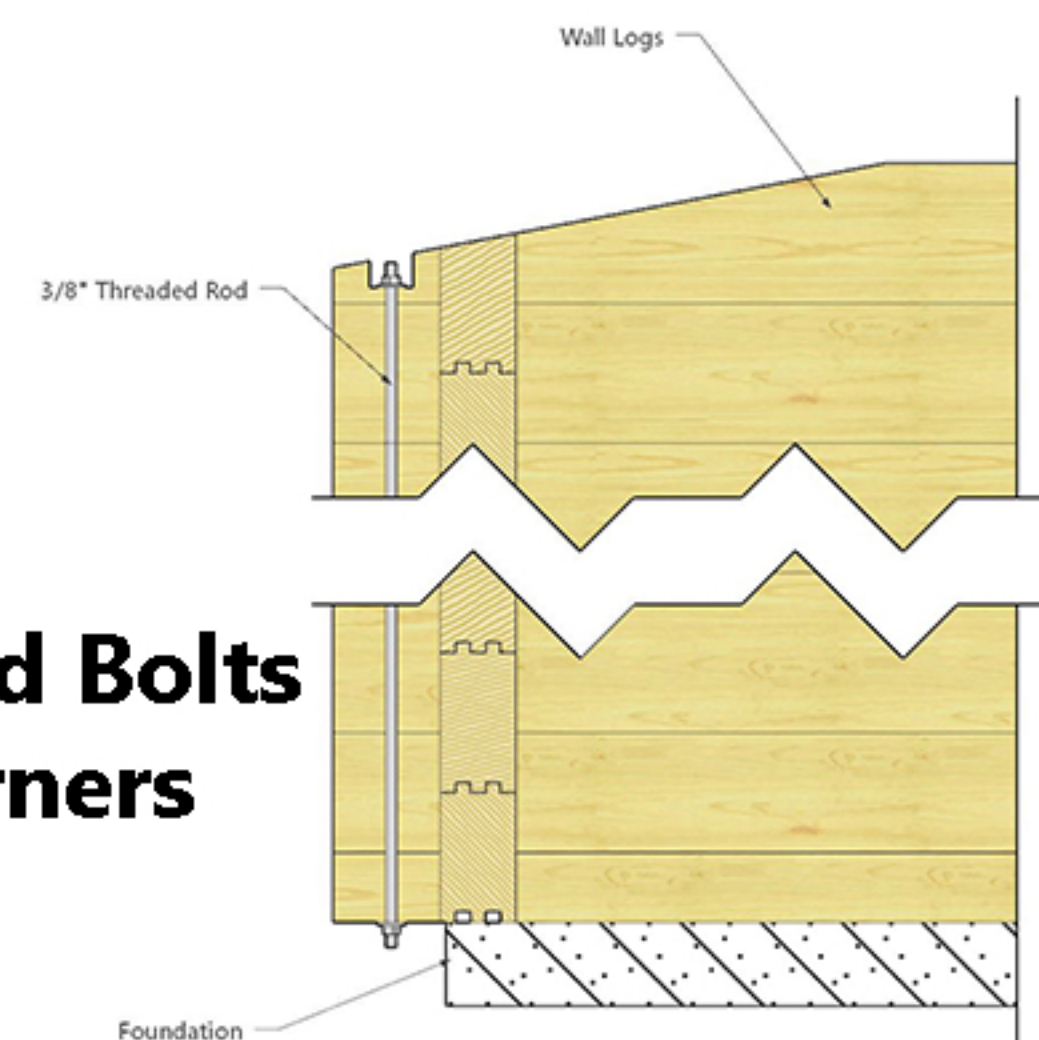

8" Screws from top to prevent saggin

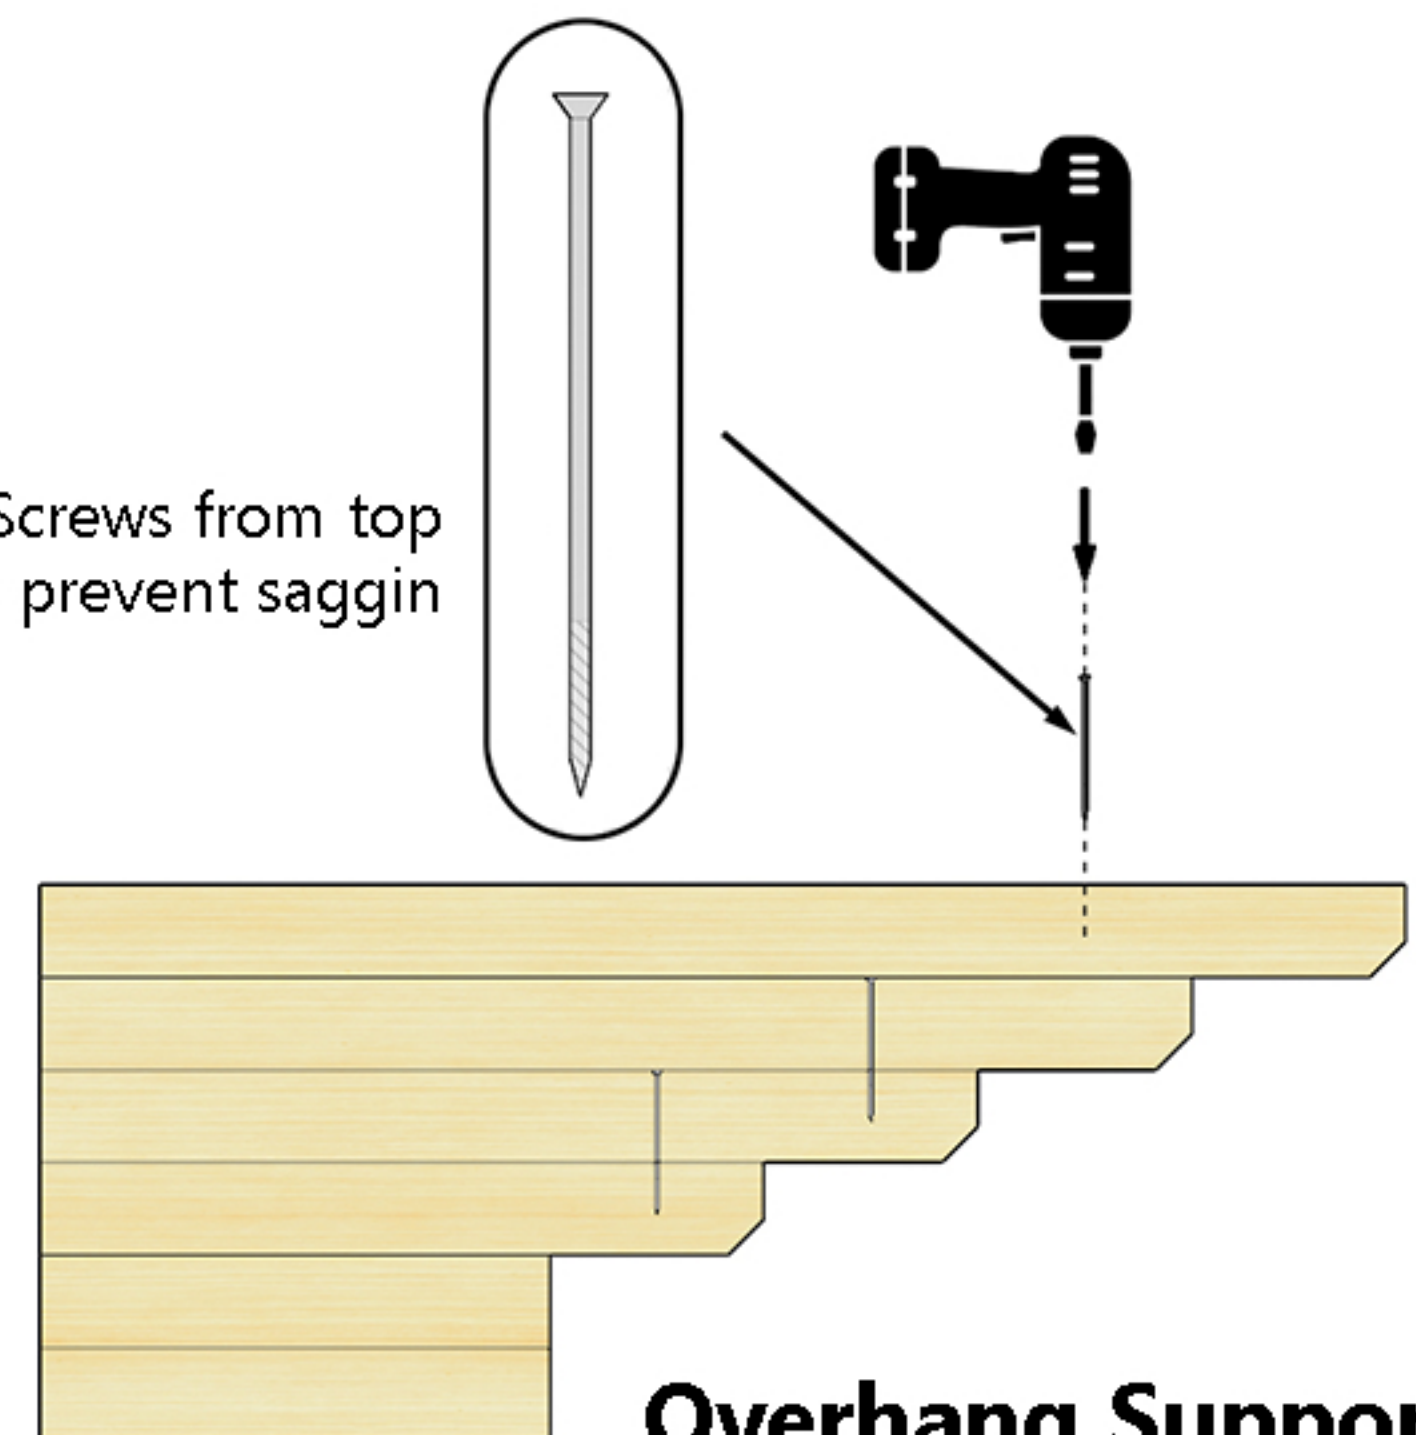



Overhang Support




Tom Garland
EZ Log Structures
North America

**TULSA
DETAILS**


D1

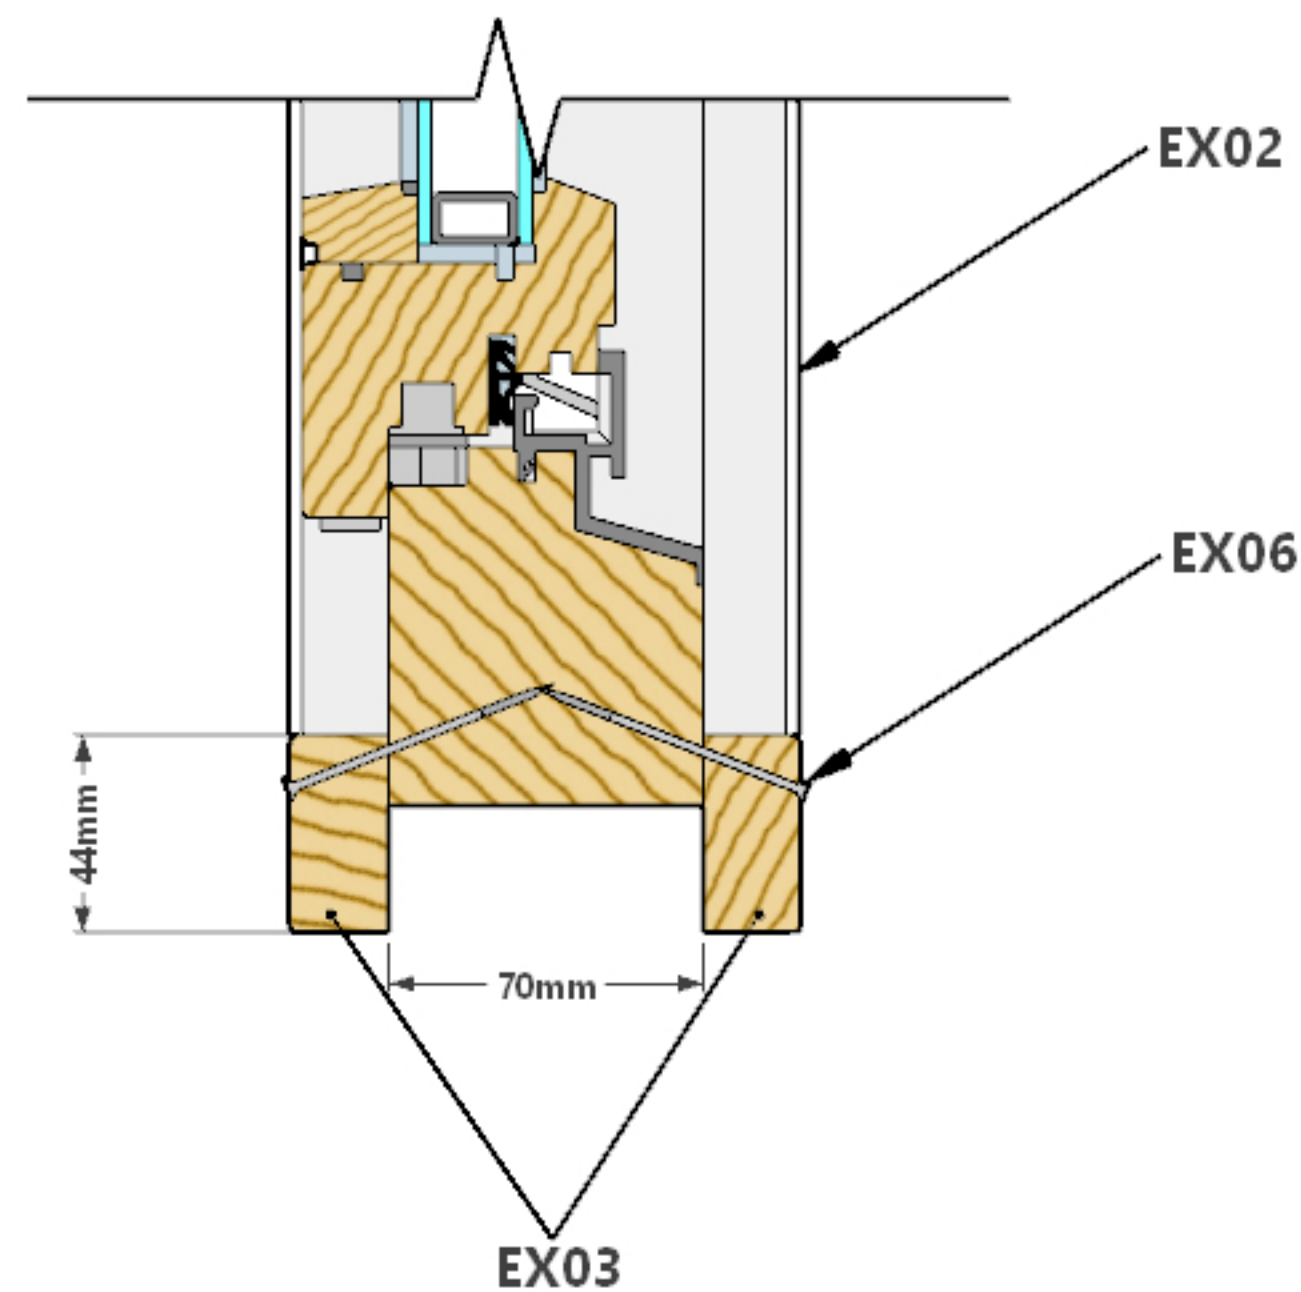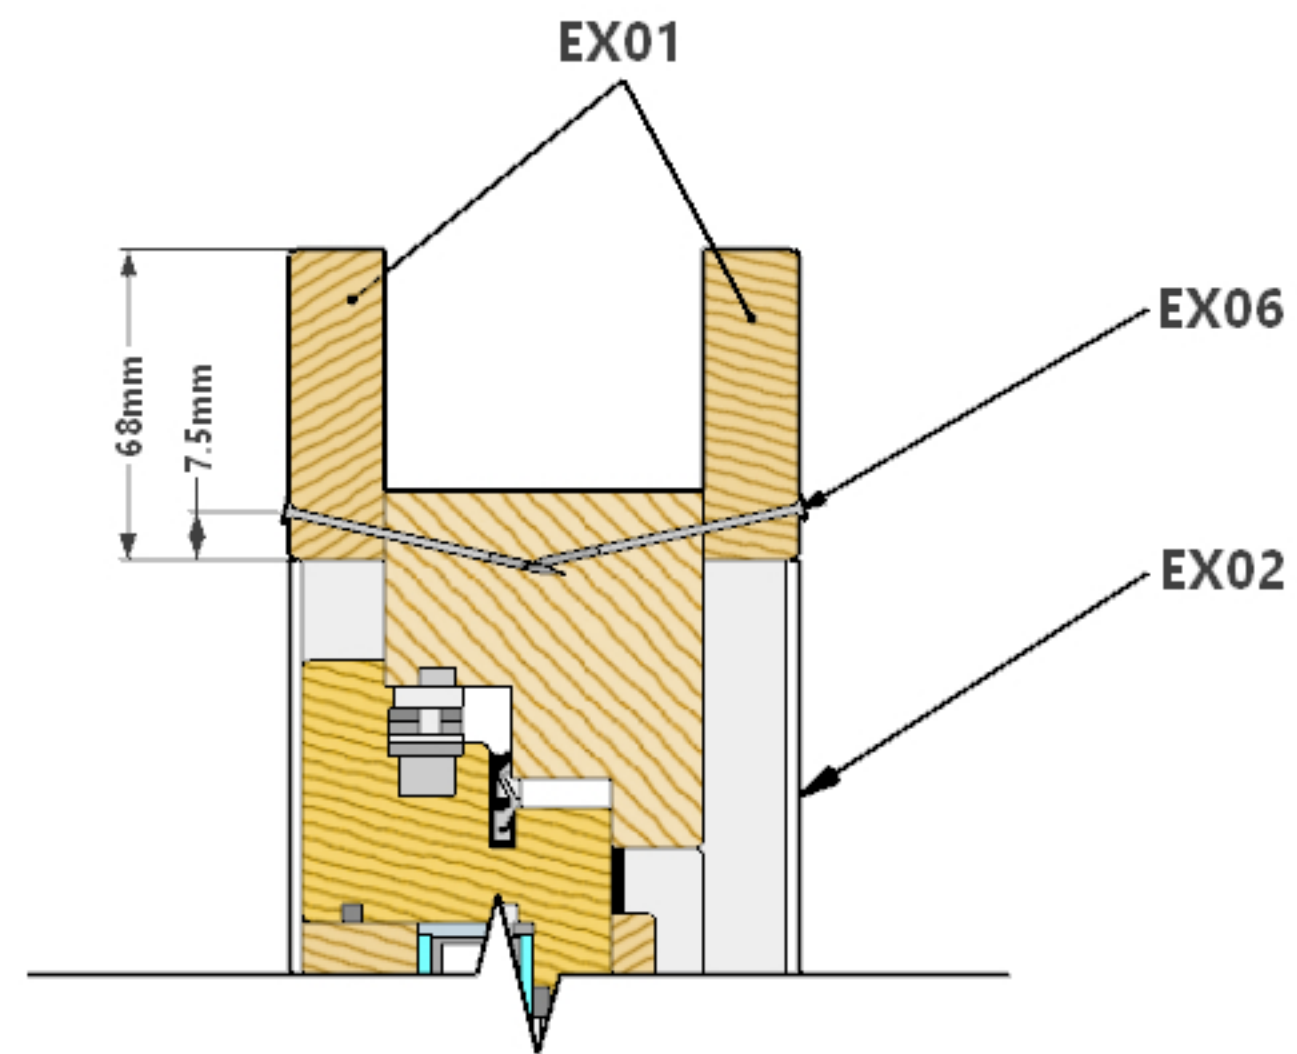

Window Section Detail

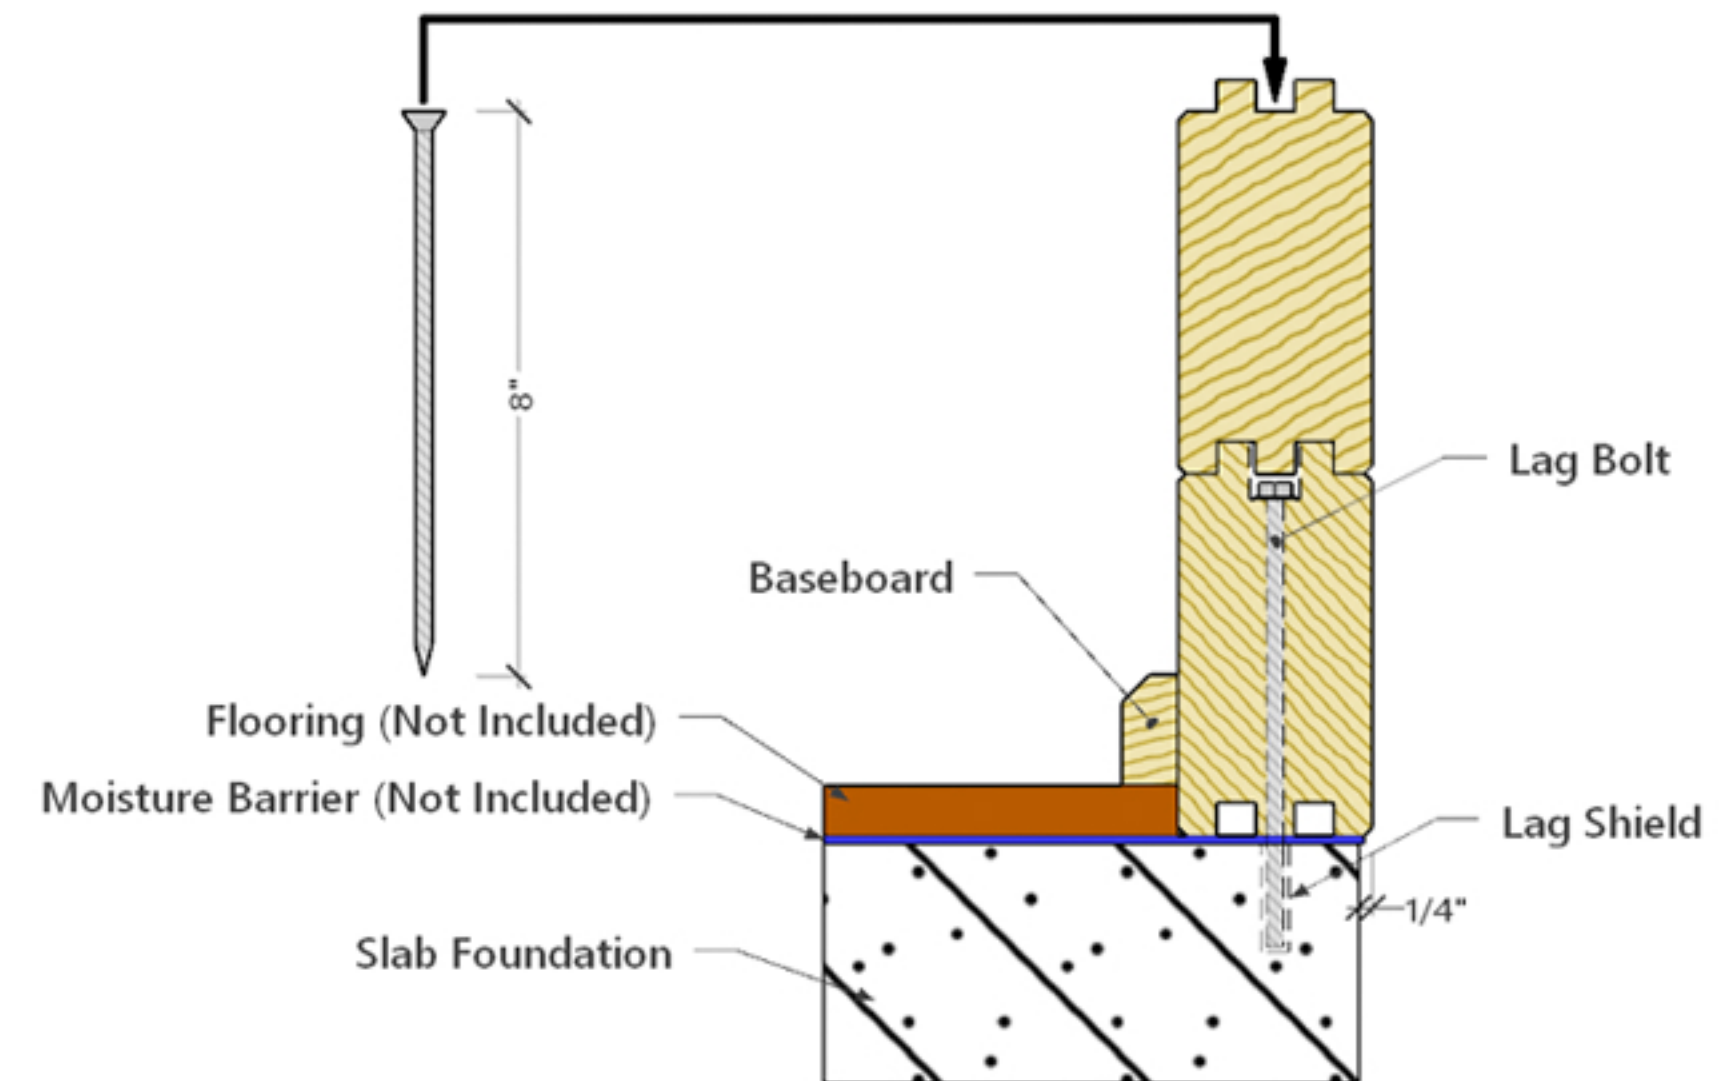

Foundation Connection Slab

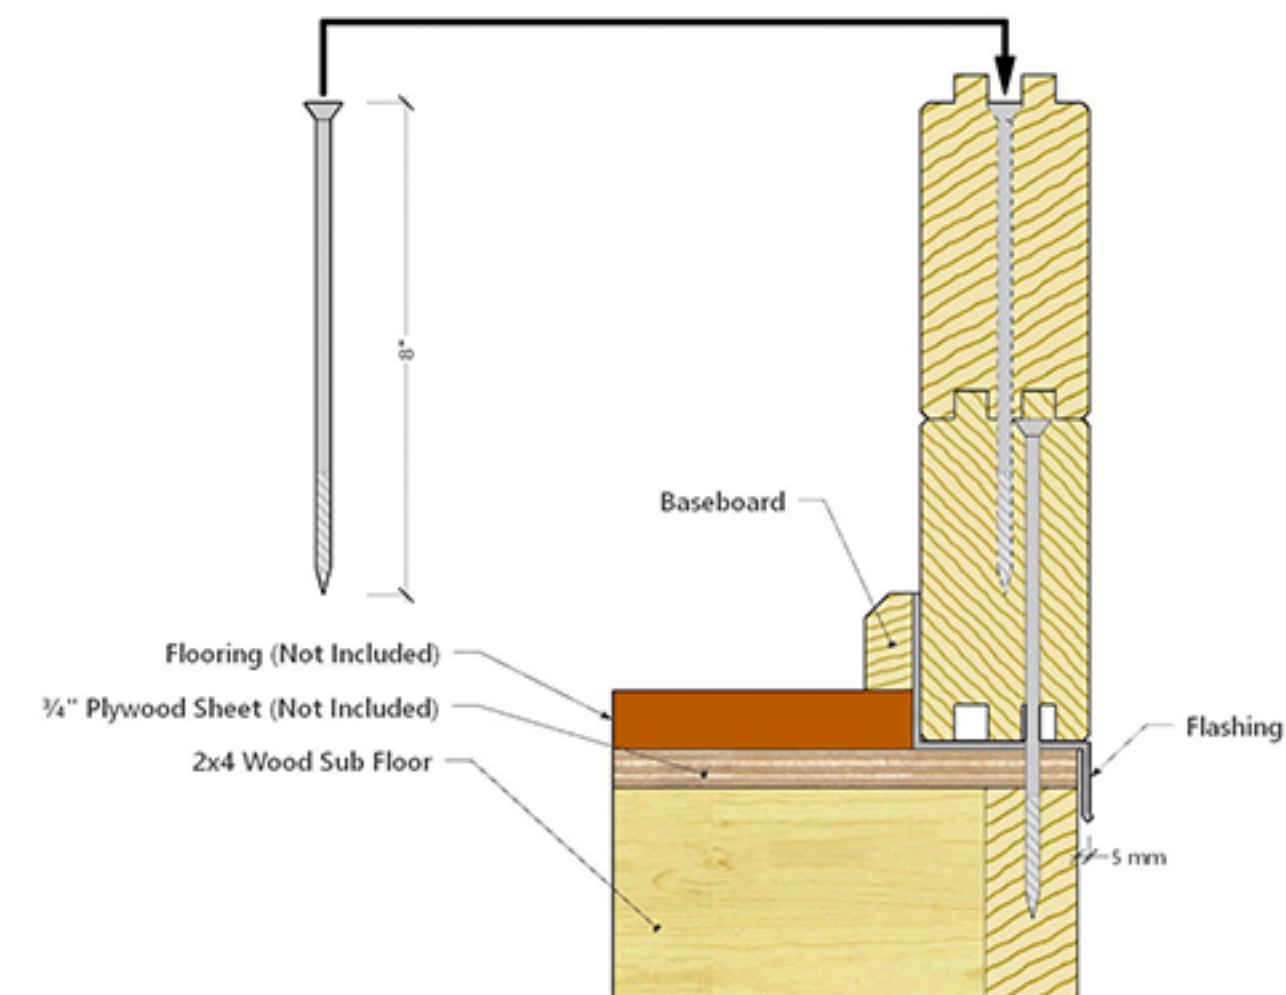

Foundation Connection Sub Floor